



F:\Projects\Projects 4700-4799\4775E (Bellechase 3rd Add Ph 3)\Storm Water Drain\4775E - SWD 6.dwg

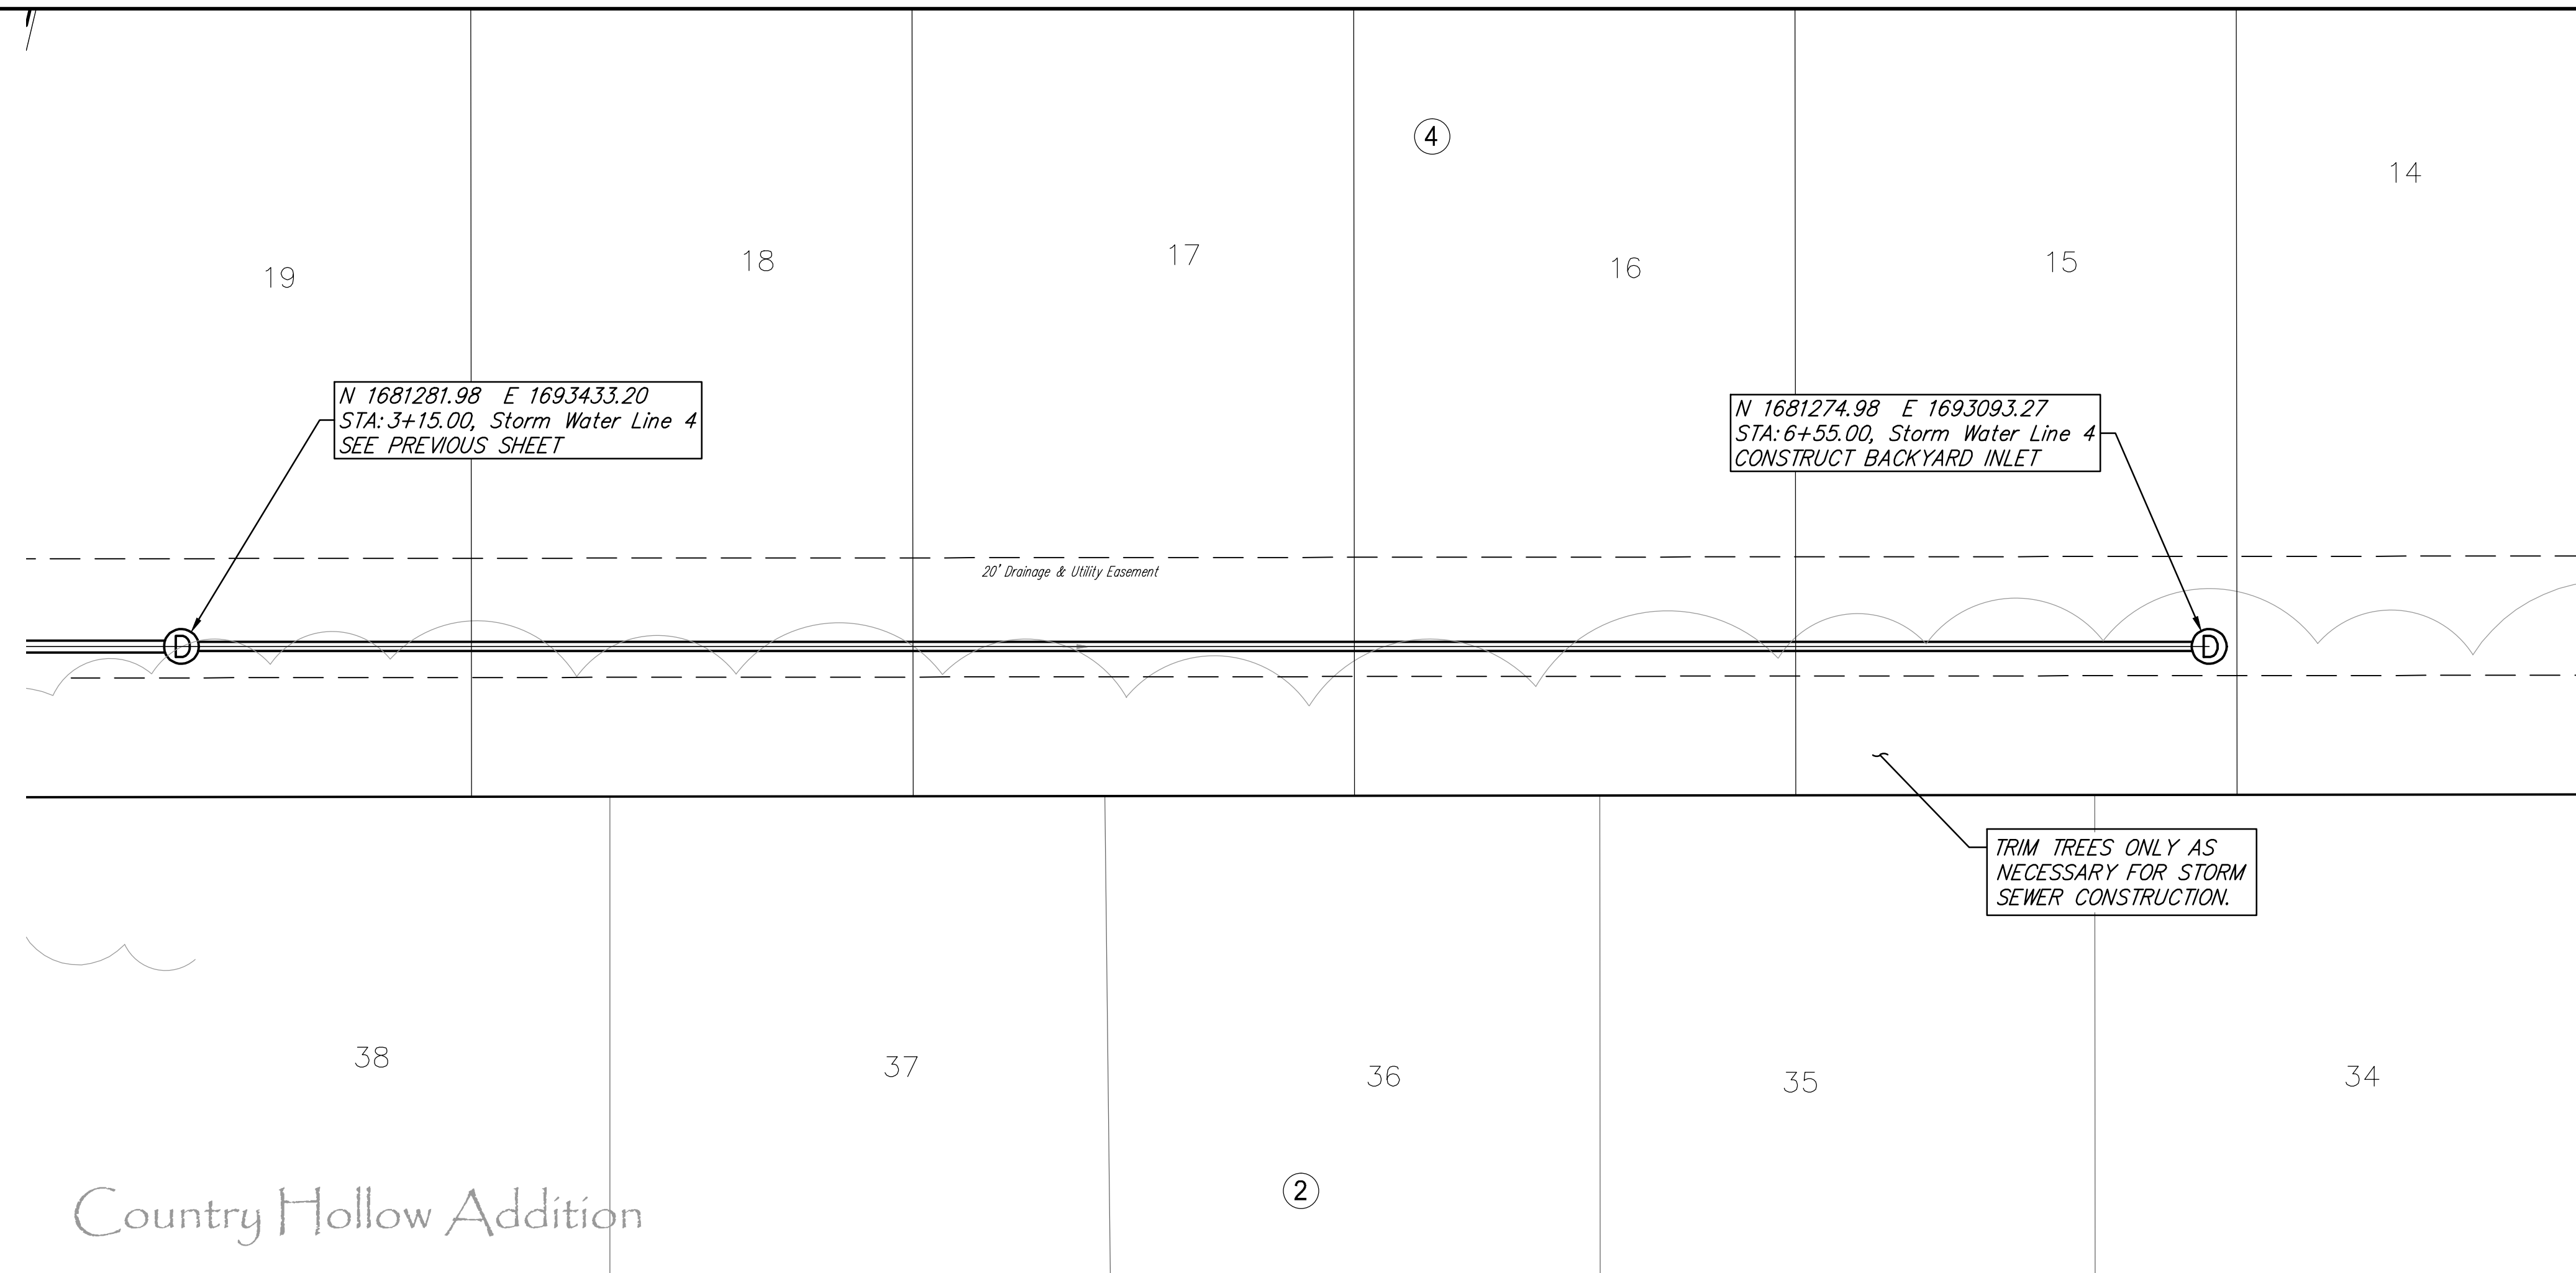

Country Hollow Addition

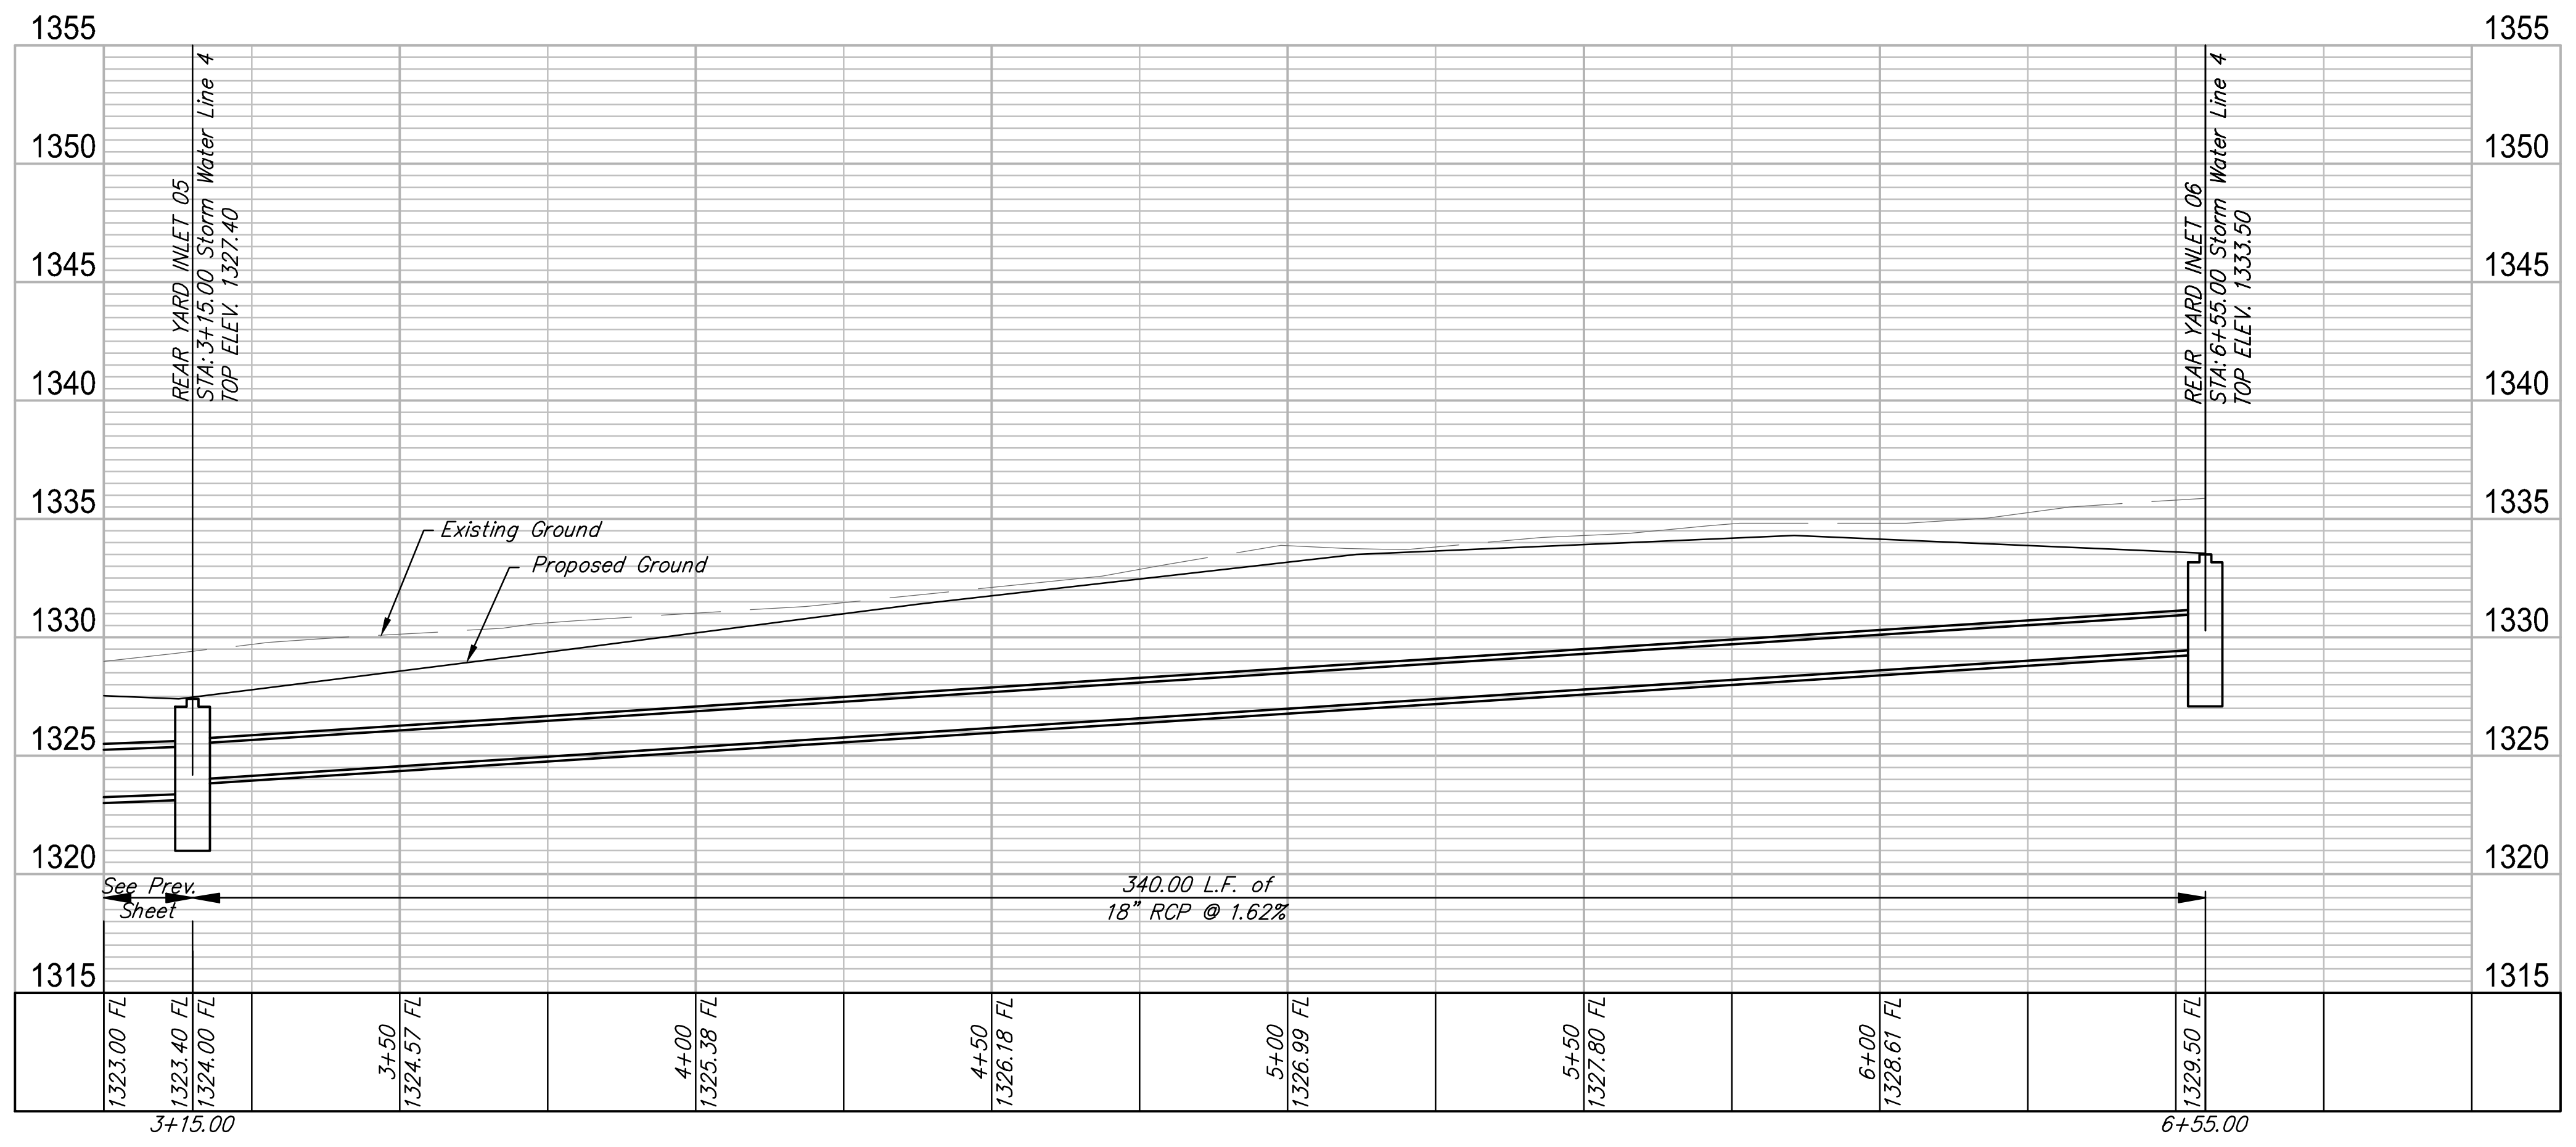

**RUGGLES BOHM**  
 ARCHITECTS & ENGINEERS  
 1000 W. 17th St., Suite 100  
 Wichita, Kansas 67203  
 Phone: 316.261.1111  
 Fax: 316.261.1112  
 www.rugglesbohm.com

**Bellechase 3rd Addition SWD Storm Sewer Line 4**  
 Wichita, Kansas

PROJECT NUMBER	DESIGN	REVIEW
468-55161	EJG	Jan 2017
DRAWING FILE	EJG/CDJ	DATE
4775E - SWD 6		Feb 2017

RB JOB 4775E  
 SHEET 10 OF 26