


C:\ACAD\DWG\144\FINAL\144Sect.dwg Wed Oct 30 09:36:29 2002

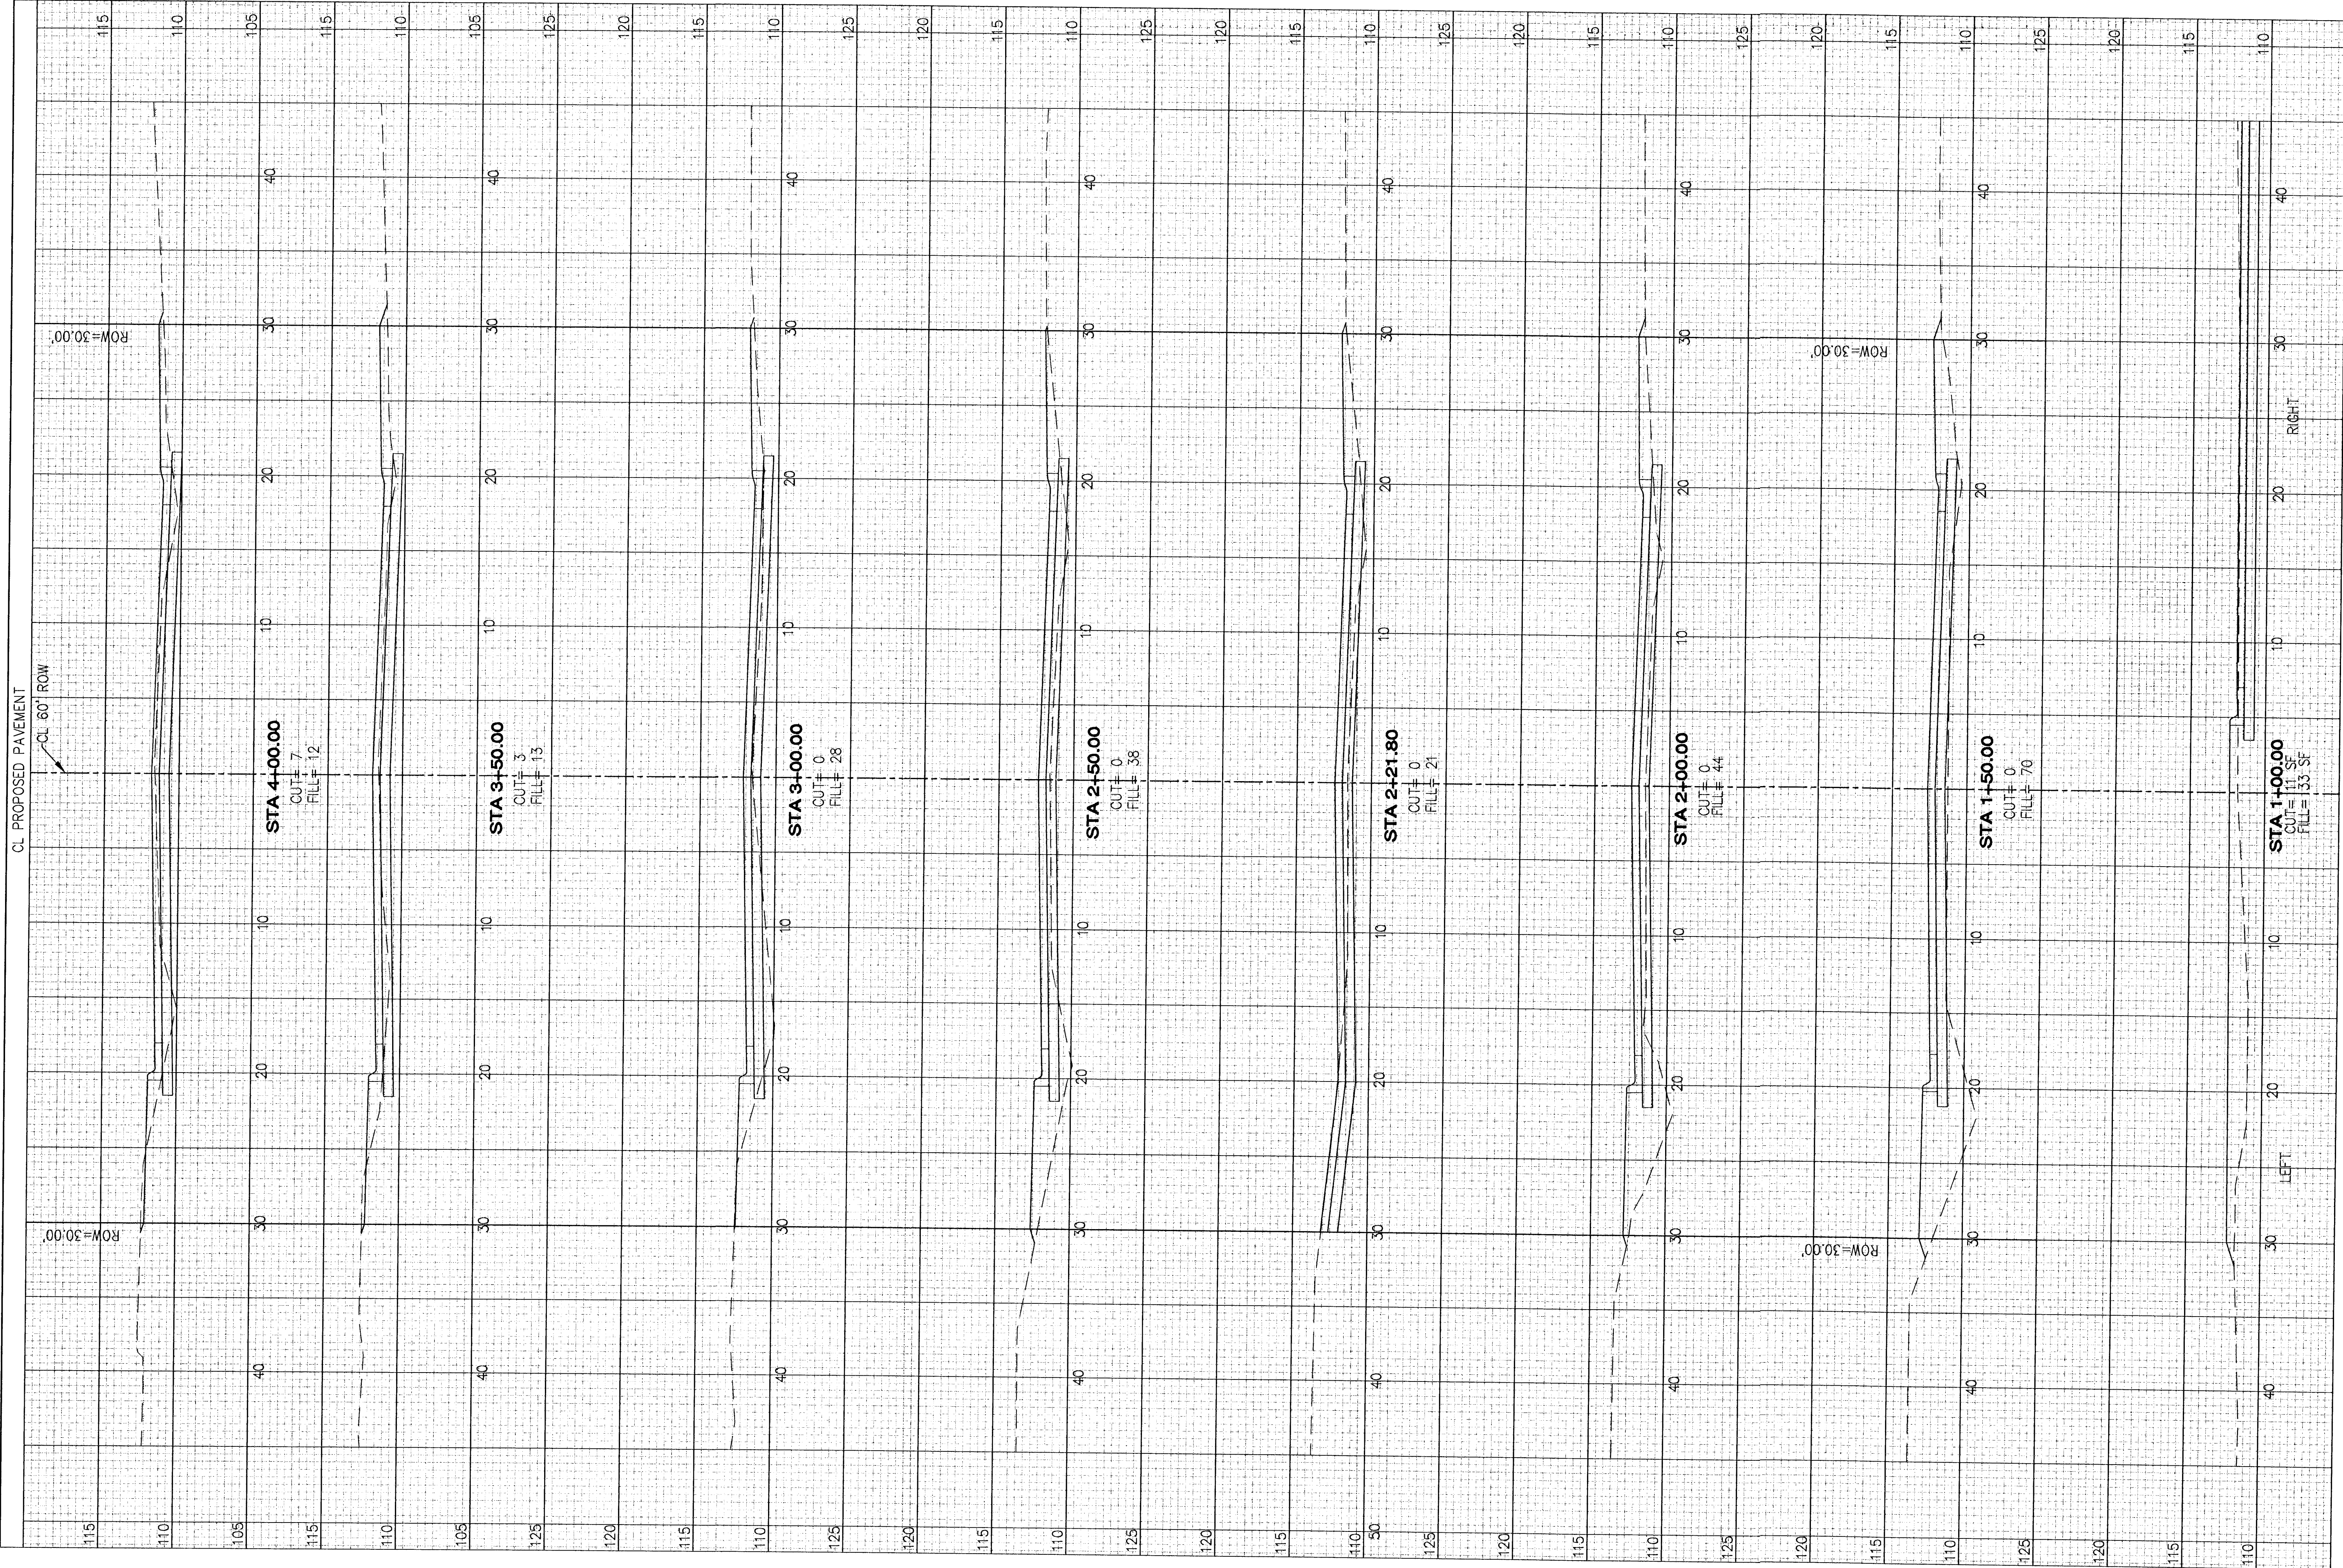

YOUNG & ASSOCIATES, PA
Civil and Environmental Engineers

100 South Georgia
Drexel, Kansas 67837

Tele: (316) 788-2552
Fax: (316) 788-4408

Project No.: 02-144

Engr.: QRY, DAS

Date: October 2002

Scale: 1"=5'

City of Wichita
Sedgwick County, Kansas

Kessler Street
(STA. 1+00.00 TO 4+00.00)

Street and Storm Sewer Improvements

No.	Revisions	By	Date