


C:\acadwin\144\FINAL\144xsect.dwg Wed Oct 30 09:36:43 2002

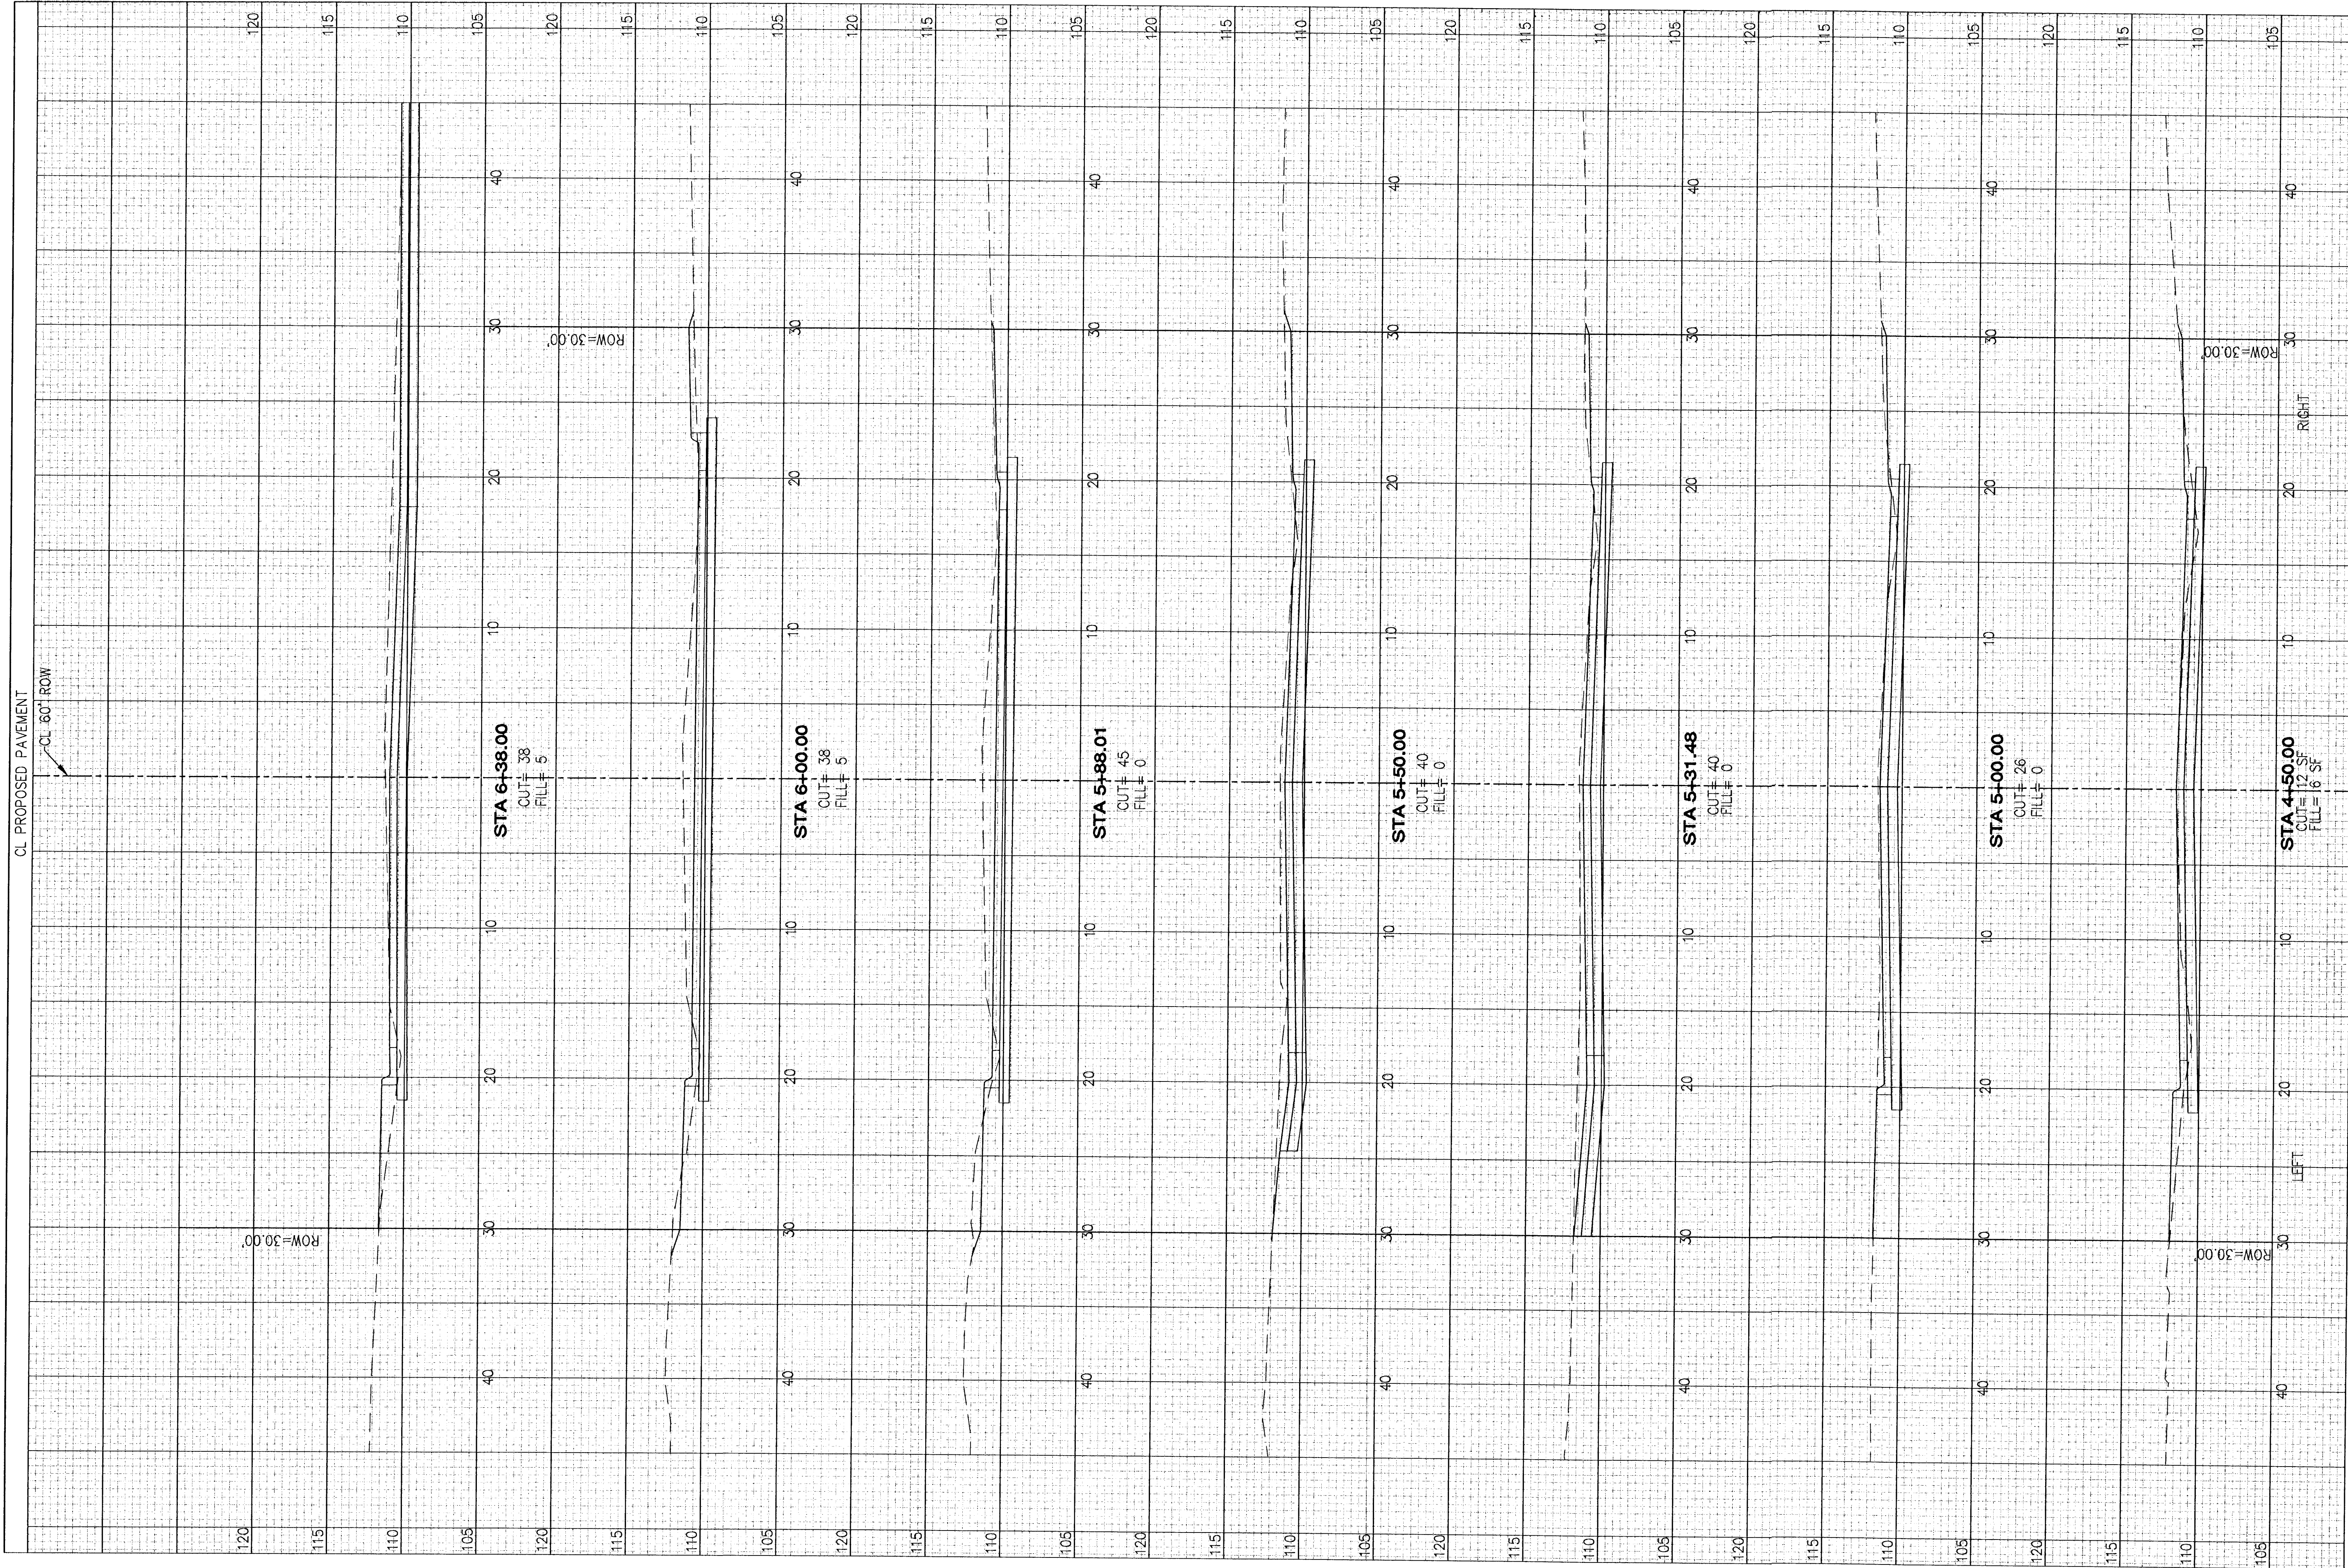

YOUNG & ASSOCIATES, P.A.
Civil and Environmental Engineers

100 South George
Berwyn Kansas, 67037
Tel: (316) 788-2552
Fax: (316) 788-4408

Project No.: 02-144
Date: October 2002
Engr.: GRY, DAS
Tech: JVS

Scale: 1"=5'

City of Wichita
Sedgwick County, Kansas

Kessler Street
(STA. 4+50.00 TO 6+38.00)

Street and Storm Sewer Improvements

No.	Revisions	By	Date