


Subdivision Bench Marks


No.	Street and Station	From CL	Description	Elevation
2	Lakeview Drive, Sta. 6+40	14.25' Lt	Top of N curb of Lakeview at E. PL. of Lot 8 Block 1	
3	Cactus, Sta. 6+00	14.25' Lt	Top of W curb of Cactus, South end of South Return	

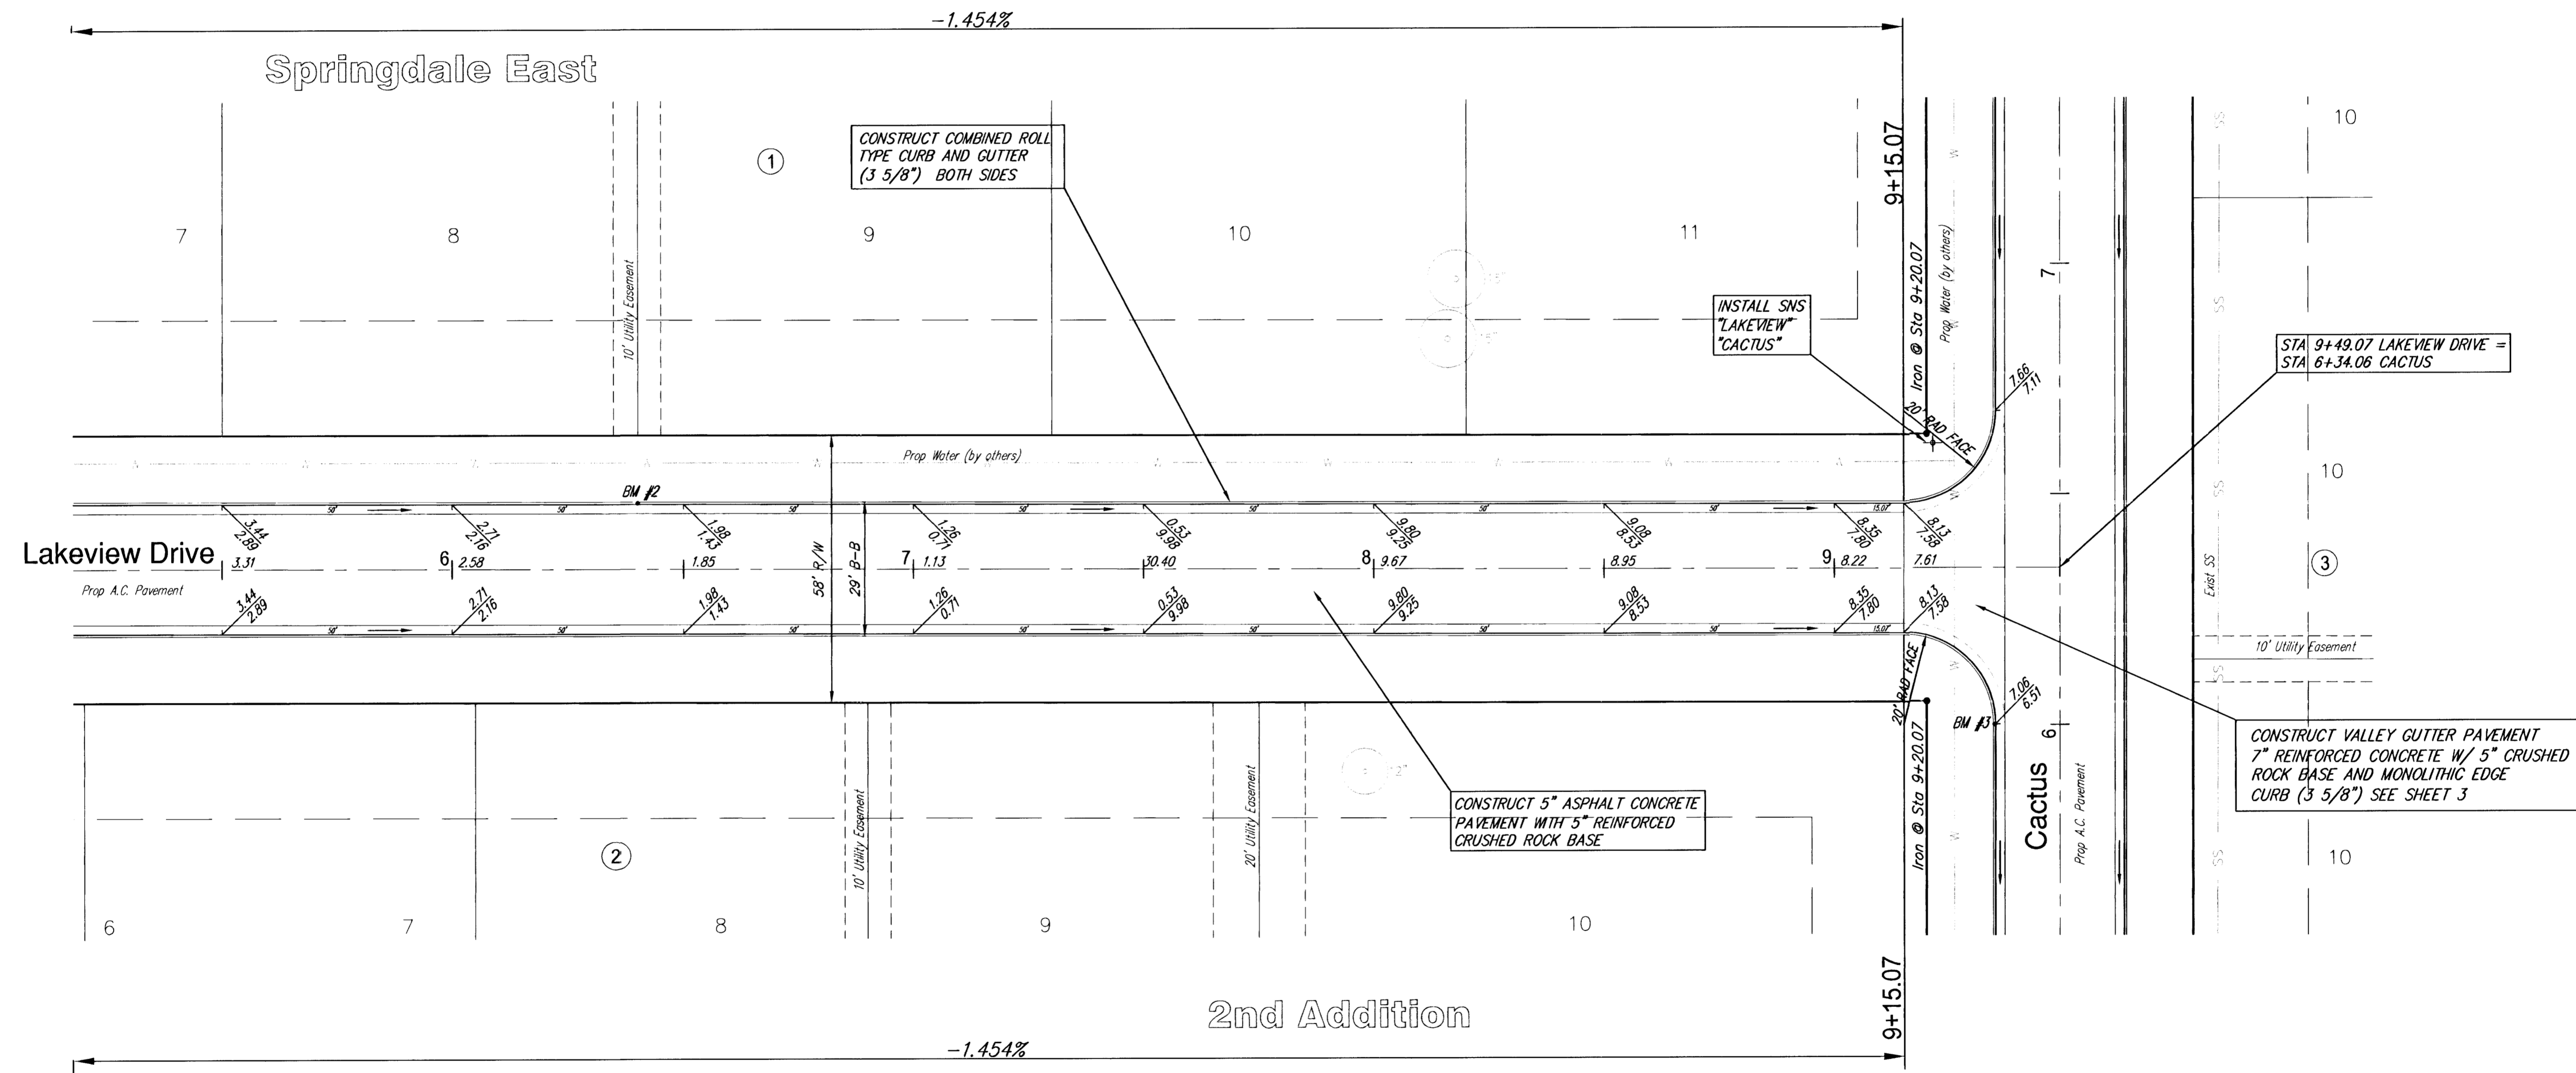

TREES IN CONFLICT WITH CONSTRUCTION SHALL BE REMOVED AT ENGINEER'S DIRECTION. INCIDENTAL TO SITE CLEARING

NOTE: ROLL TYPE CURB AND GUTTER TO BE CONSTRUCTED ALONG PAVEMENT DEPICTED ON THIS SHEET

**SPRINGDALE EAST 2ND
Lakeview Drive
WICHITA, KANSAS**

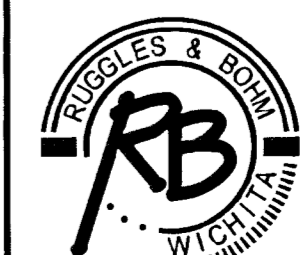

Ruggles & Bohm, P.A.
Engineering, Surveying, Land Planning
924 North Main (316) 264-8008
Wichita, Kansas 67203 (316) 264-4621 fax
www.rbkansas.com E-mail: info@rbkansas.com

DRAWING FILE PROJECT NUMBER
Paving {Lakeview Drive 02} 472-83482

DESIGN	CMB	SHEET 7 OF 27
DRAWN	EJG	
REVIEW	UTILITY	
DATE	Nov. 27, 2002	