

KELLOGG DR.

ADJUST EXIST
SANITARY MH
FROM 1327.5
TO 1329.2

ADJUST EXIST
SANITARY MH
FROM 1330.62
TO 1331.30

ADJUST EXIST
SANITARY MH
FROM 1333.17
TO 1333.67

Springdale East 2nd Addition

LAKEVIEW DR.
Prop A.C. Pavement

CACTUS
Prop A.C. Pavement

ADJUST EXIST
SANITARY MH
FROM 1320.1
TO 1321.4

ADJUST EXIST
SANITARY MH
FROM 1329.78
TO 1328.6

ADJUST EXIST
SANITARY MH
FROM 1335.25
TO 1332.55

ADJUST EXIST
SANITARY MH
FROM 1332.44
TO 1330.85

ADJUST EXIST
SANITARY MH
FROM 1328.55
TO 1329.10

CACTUS CT.
Prop A.C. Pavement


STAGECOACH
Prop A.C. Pavement

2.0' WIDE BERM
SEE DETAIL THIS SHEET

10' Drainage Easement
by Separate Instrument

20' Utility Easement

20' Utility Easement

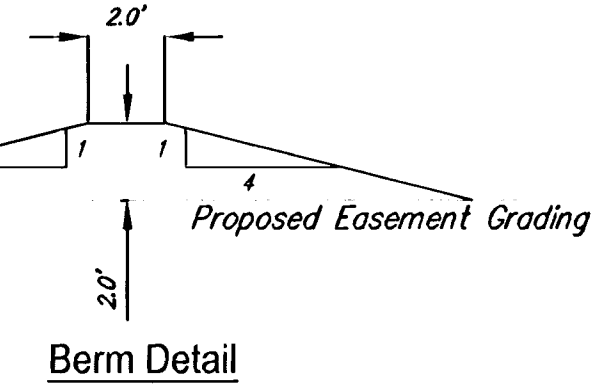

Easement Detail A-A

Easement Detail B-B

DETAILS NOT TO SCALE

TRANSITION FROM 4:1
FROM TOP OF BERM TO
EASEMENT GRADING.

2.0' WIDE BERM
SEE DETAIL THIS SHEET

TRANSITION FROM PL @
4:1 TO TOP OF BERM.
SEE BERM CROSS SECTION


Berm Detail View

NOT TO SCALE



SCALE 1" = 50'
IRON = ●

Springdale East 2nd
Easement Grading
WICHITA, KANSAS

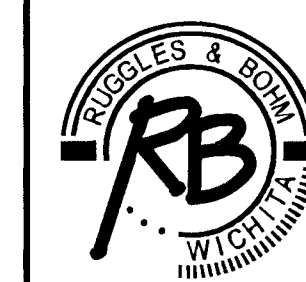

Ruggles & Bohm, P.A.
Engineering, Surveying, Land Planning

924 North Main
Wichita, Kansas 67203
www.rbkansas.com
(316) 264-8008
(316) 264-4621 fax
E-mail: info@rbkansas.com

DRAWING FILE
Easement Grading

PROJECT NUMBER
472-83482

DESIGN CMB	SHEET 25 OF 27
DRAWN EJG	
REVIEW	
UTILITY	
DATE Nov. 27, 2002	