



BENCHMARKS:
Oliver and 45th St. N. - Top of
Brass Plate on SW Corner of
R.C.B.C. East of Intersection.
ELEV. = 1398.88 NGVD
(211.48 City Datum)

60d Nail In H.L.P., 33' S. of the
NW Corner of Gov't. Lot 1 in the
NE1/4 of Sec. 26, TWP. 26-S,
R-1-E of the 6th P.M. Elev. =
1377.19 NGVD
(189.79 City Datum)

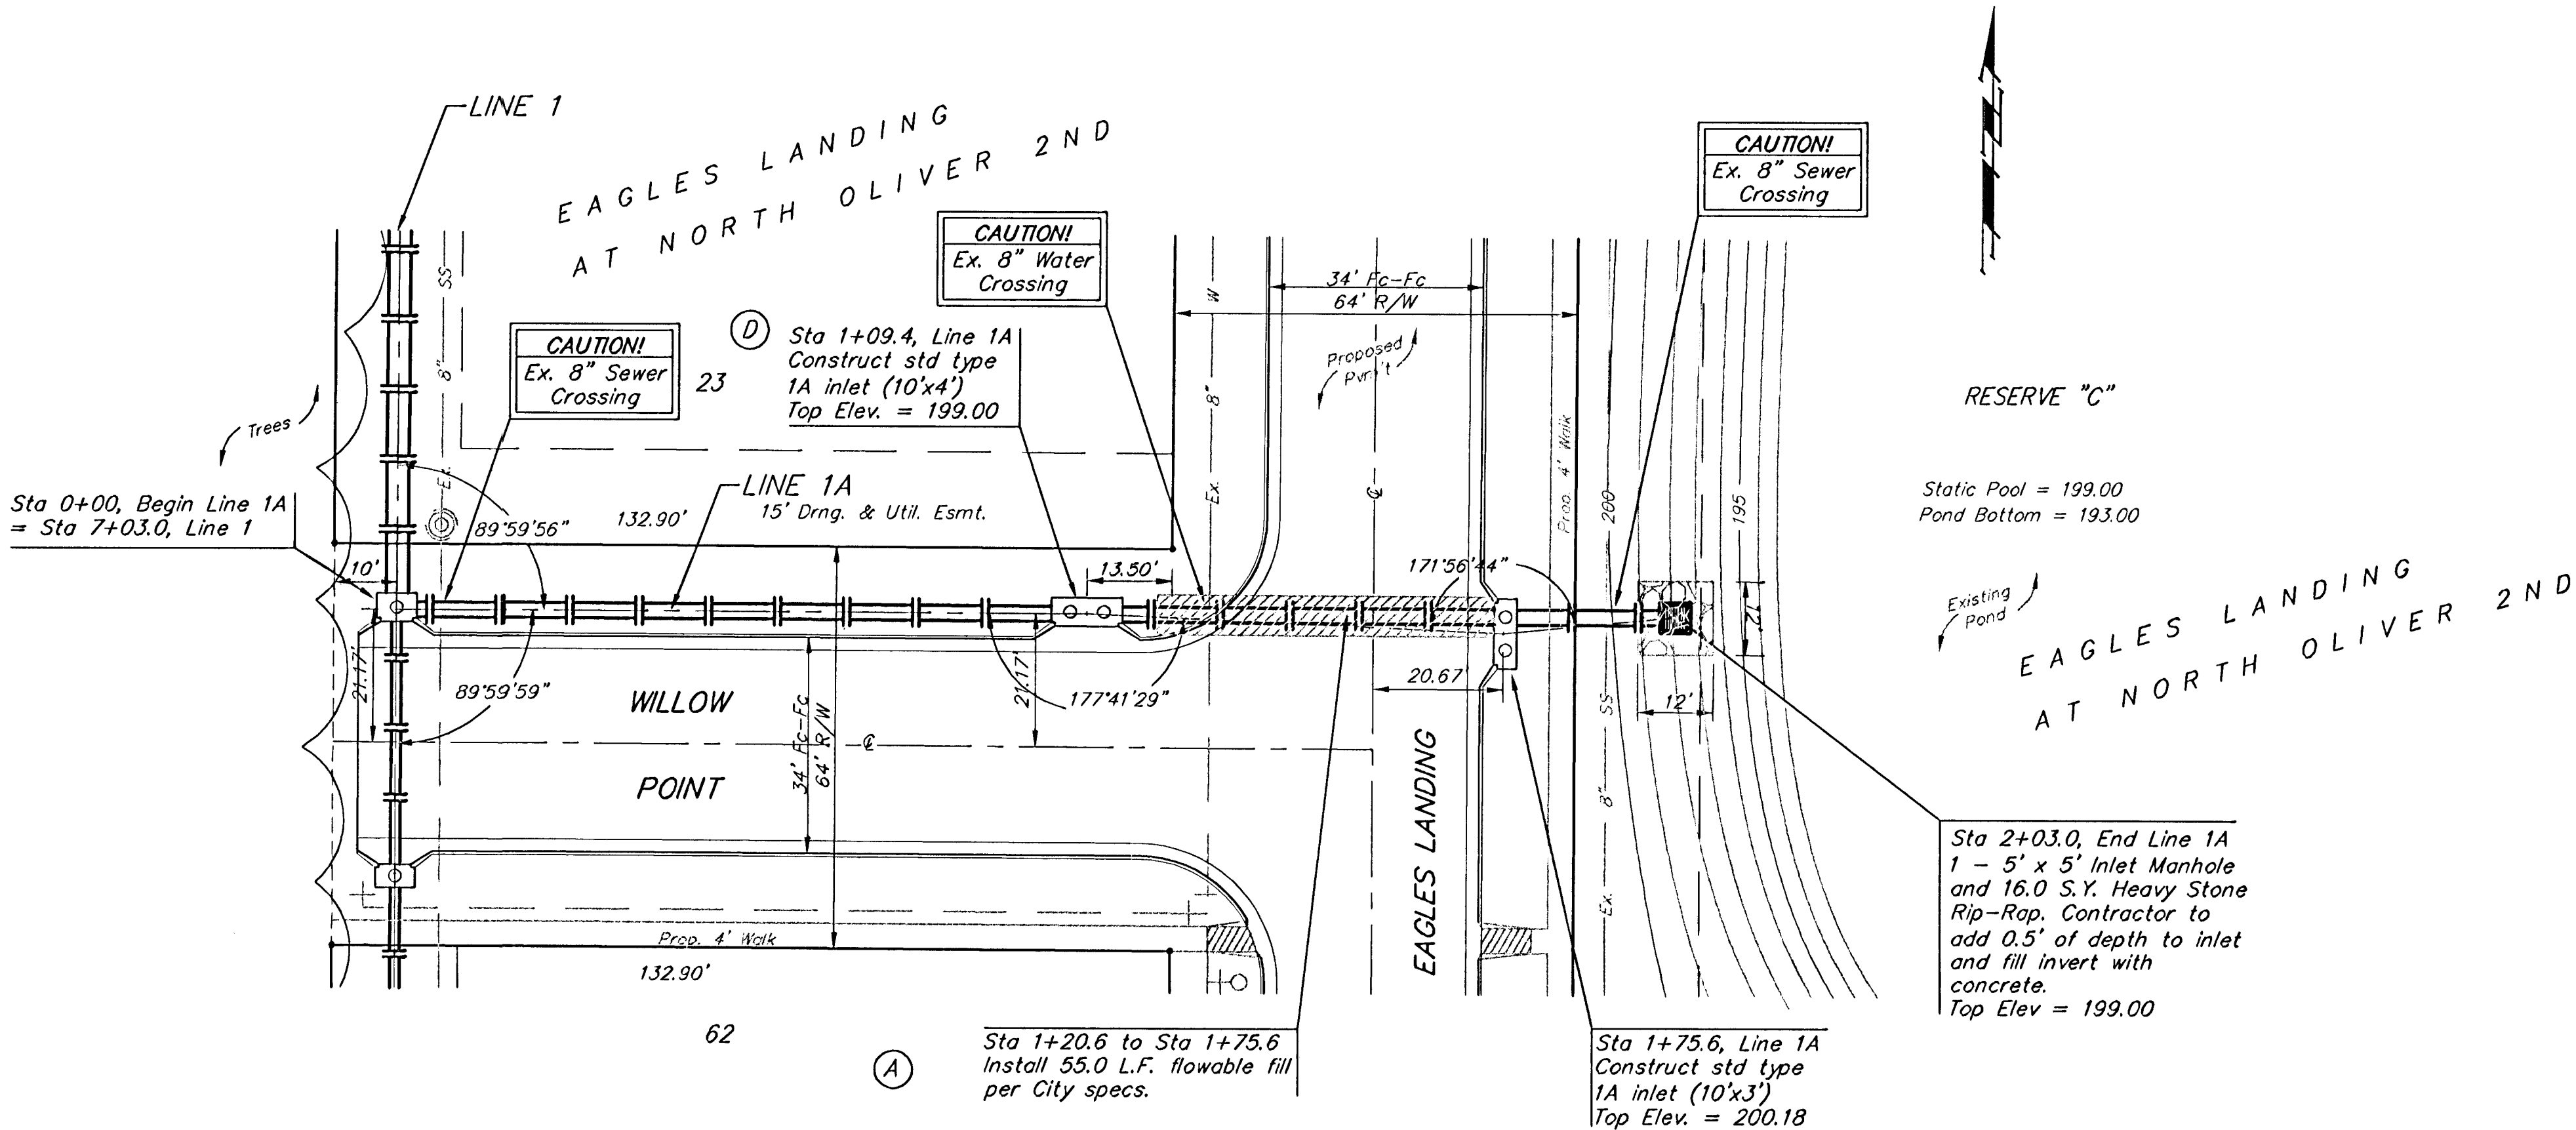

Scale: 1" = 20' Horizontal
1" = 5' Vertical
• = Iron

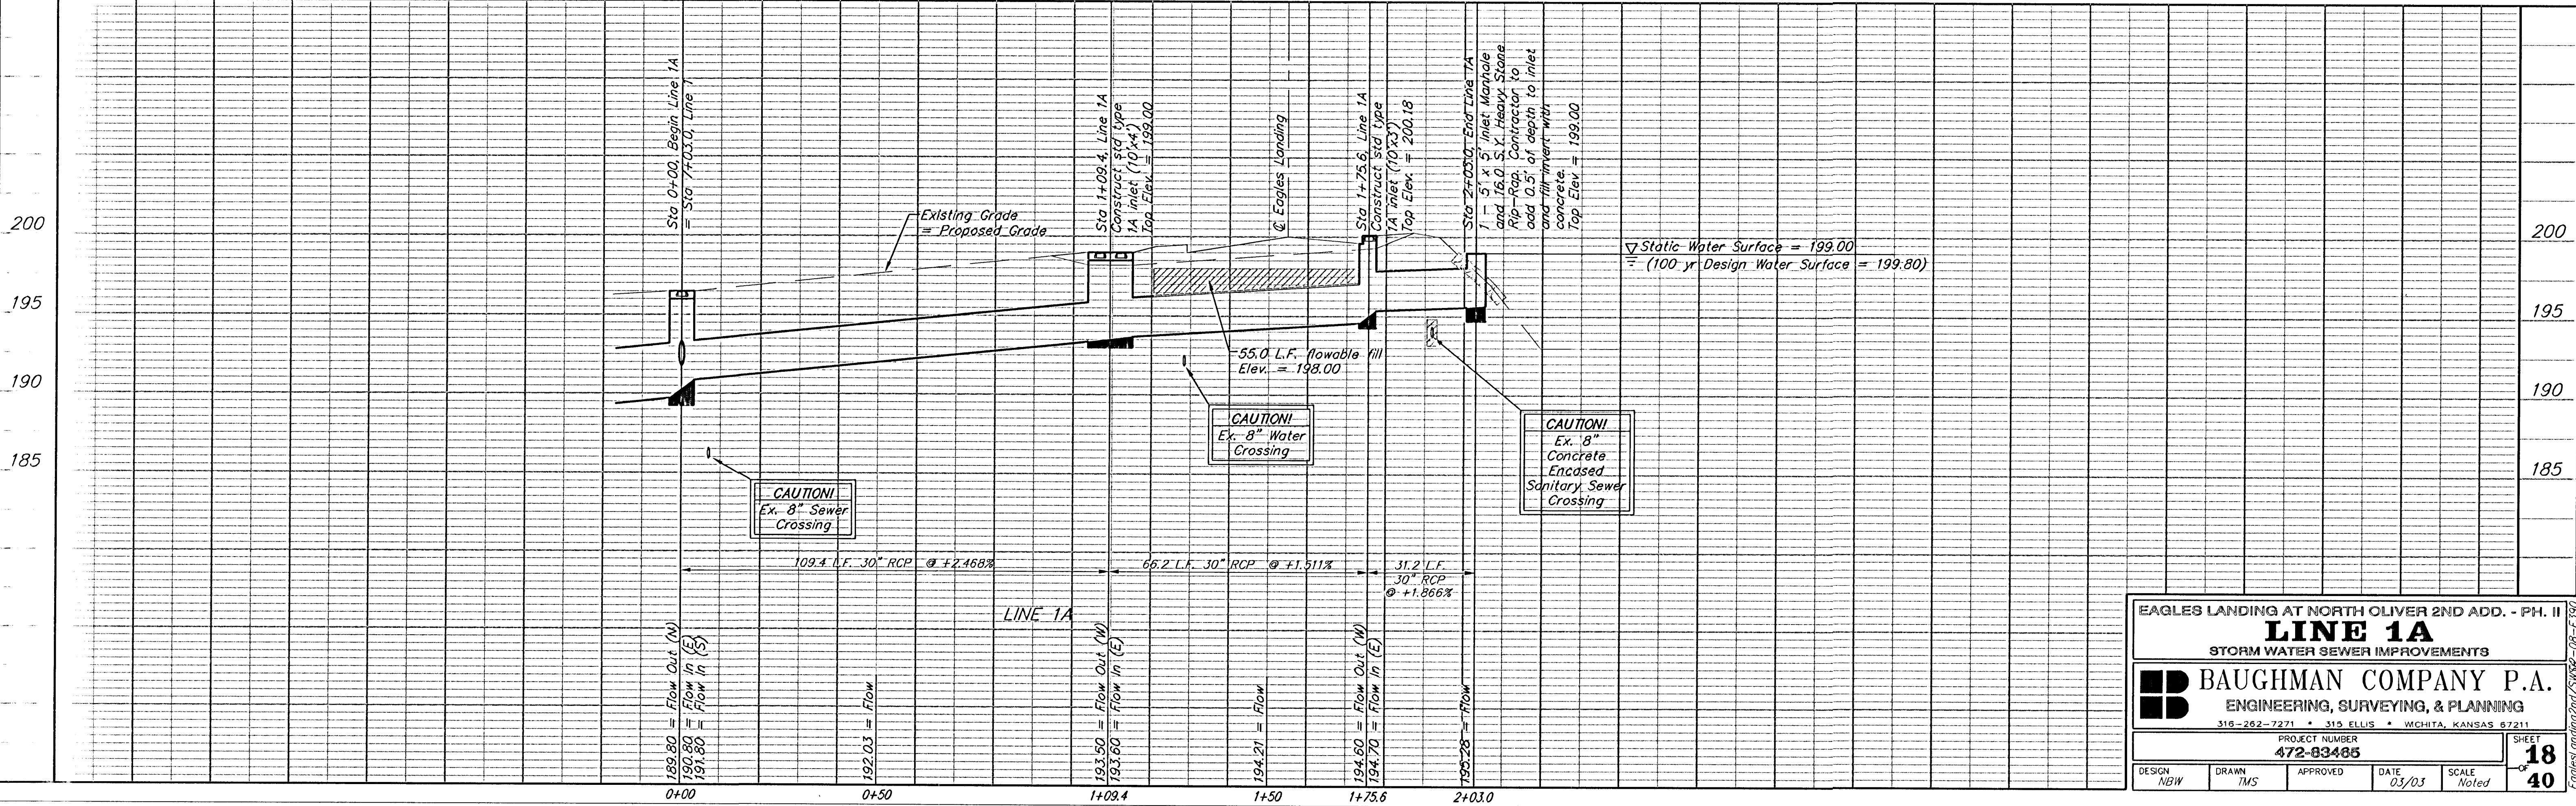

EAGLES LANDING AT NORTH OLIVER 2ND ADD. - PH. II
LINE 1A
STORM WATER SEWER IMPROVEMENTS
BAUGHMAN COMPANY P.A.
ENGINEERING, SURVEYING, & PLANNING
316-262-7271 • 315 ELLIS • WICHITA, KANSAS 67211
PROJECT NUMBER
472-83485
DESIGN: NBW DRAWN: TMS APPROVED: DATE: 03/03 SCALE: Noted
SHEET
OF
18
40