



STATE	PROJECT NO.	YEAR	SHEET NO.	TOTAL SHEETS
KANSAS	87 xx-xxxx-01	2016	15	24

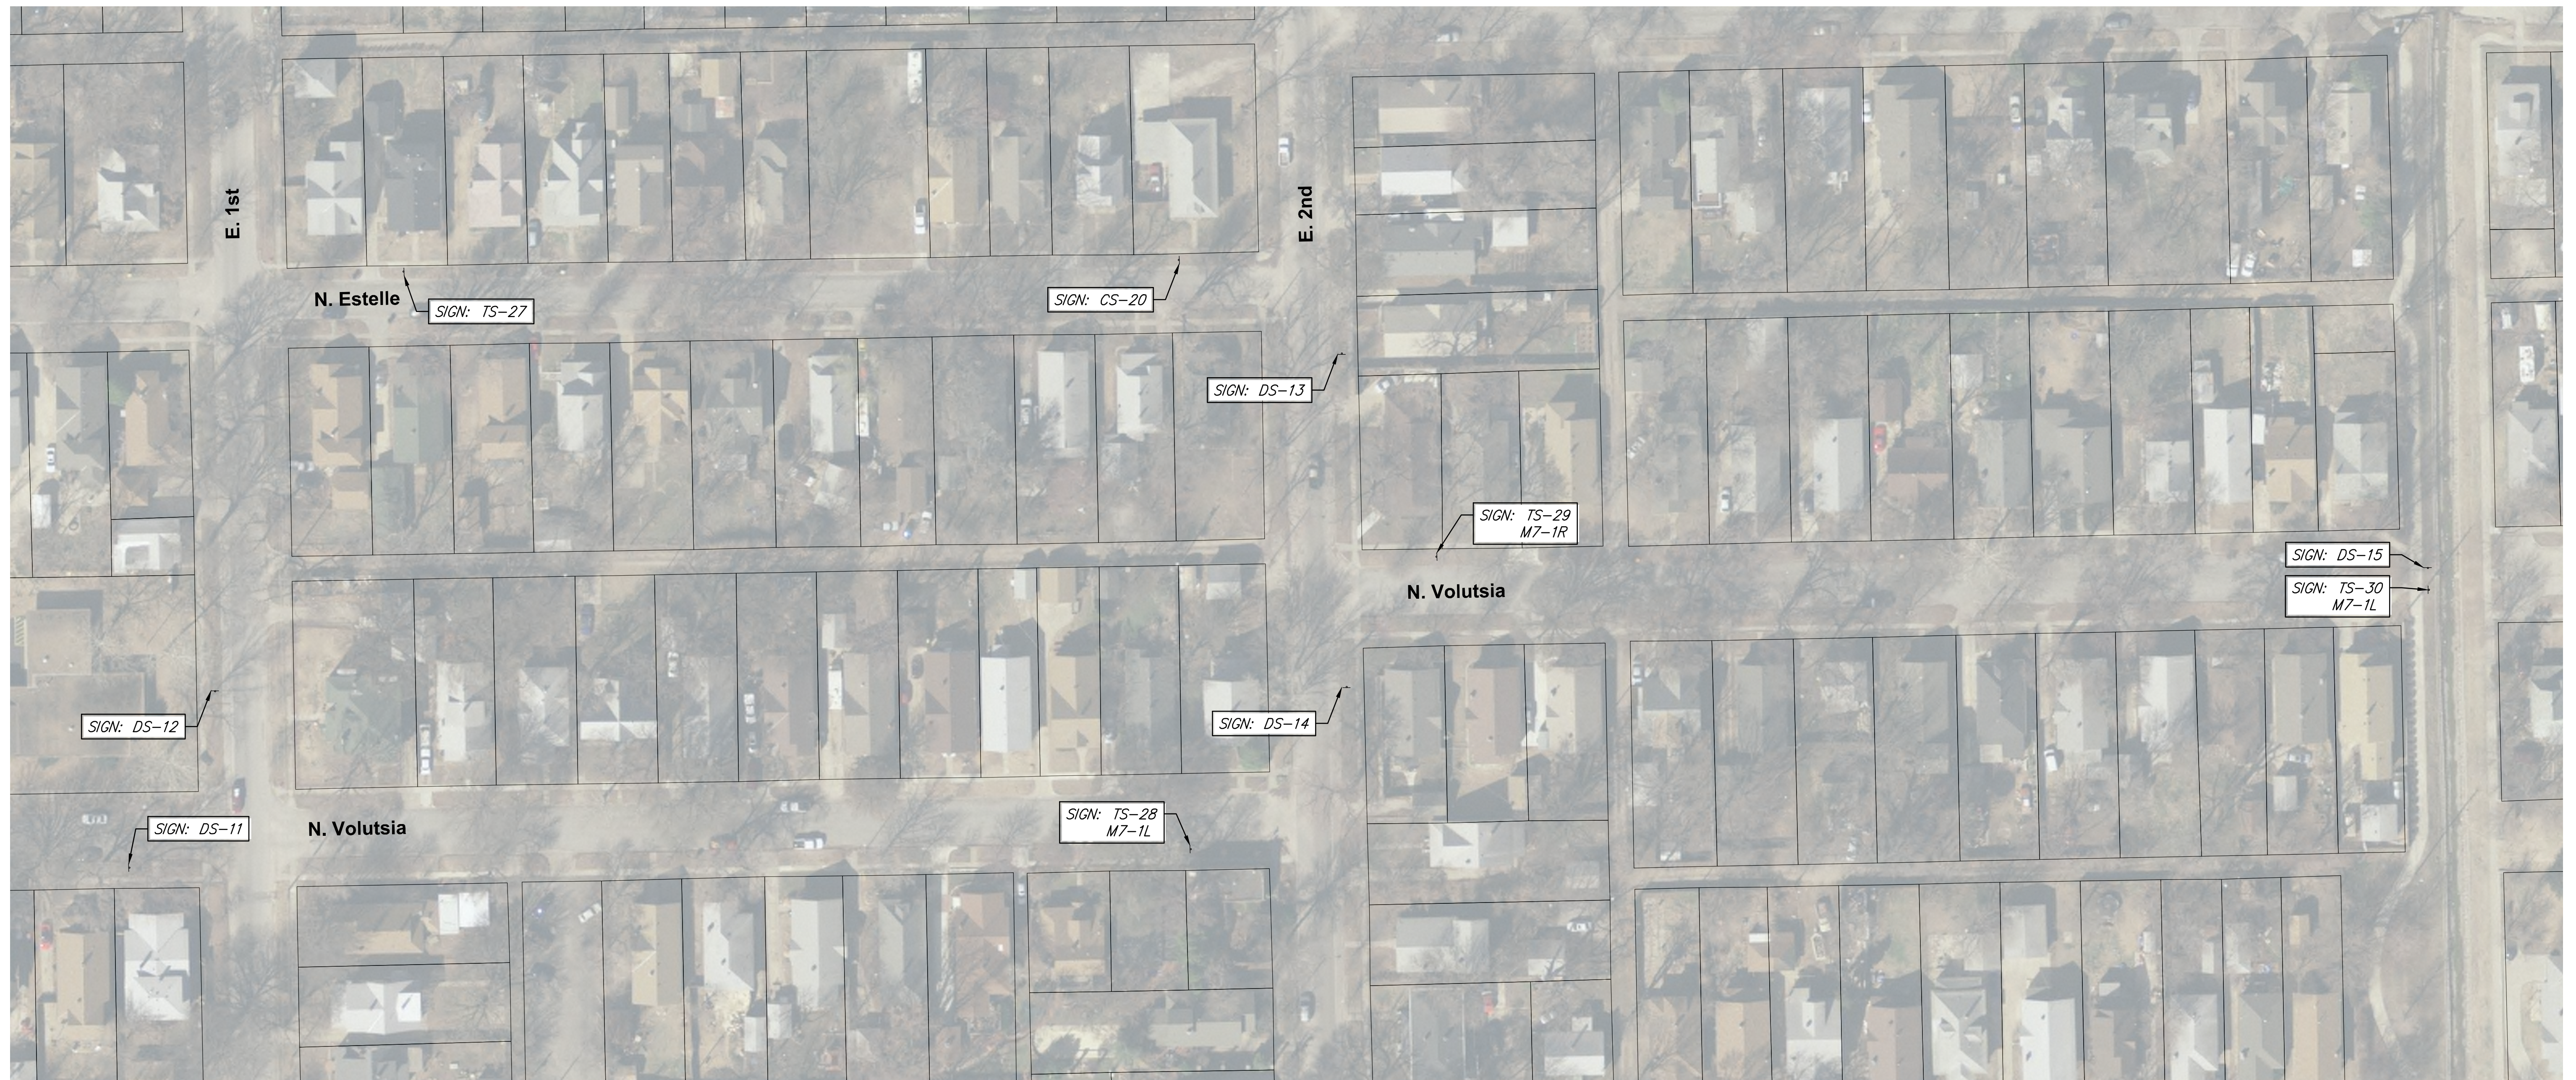

FIRST/SECOND ST. SIGN REPLACEMENT

SCALE 1" = 50' - 0"

NOTE:
 SIGNS SHOWN ON THIS SHEET WILL REPLACE EXISTING SIGN ASSEMBLIES. REMOVE EXISTING SIGN POST AND SIGNS AND RETURN TO CITY. RE-USE EXISTING SIGN ANCHOR SLEEVE AND ANCHOR. NEW SIGNAGE WILL USE CITY OF WICHITA BICYCLE WAYFINDING SIGNAGE STANDARDS AS DETAILED ON SHEET 18.

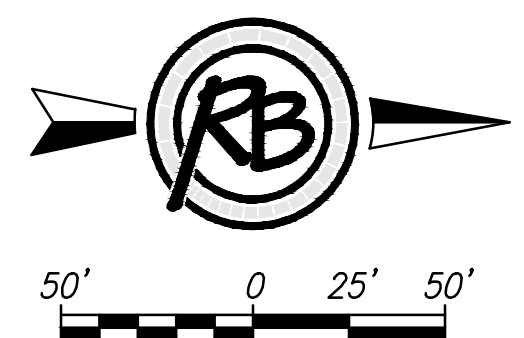

Green Street Bikeway 1st-2nd Street Sign Replacement			
SEAL		RUGGLES & BOHM	
		ENGINEERING SURVEYING LANDSCAPE ARCHITECTURE GOVERNMENT 924 NORTH MAIN WICHITA, KANSAS 67203 P (316) 264-8008 F (316) 264-4621 WWW.RBKANSAS.COM	
PROJECT NUMBER 472-85112	RB JOB NO. 4180H	DWG. SCALE ...	DATE APRIL 2016
DRAWING FILE 4180-Engineering Base-Phase 2 [1st-2nd Street Sign Replacement]	SHEET 15	TOTAL SHEETS 24	

F:\Projects\Projects 4100-4199\4180H (MSU to Schweiter Bikeway)\4180-Engineering Base-Phase 2.dwg