
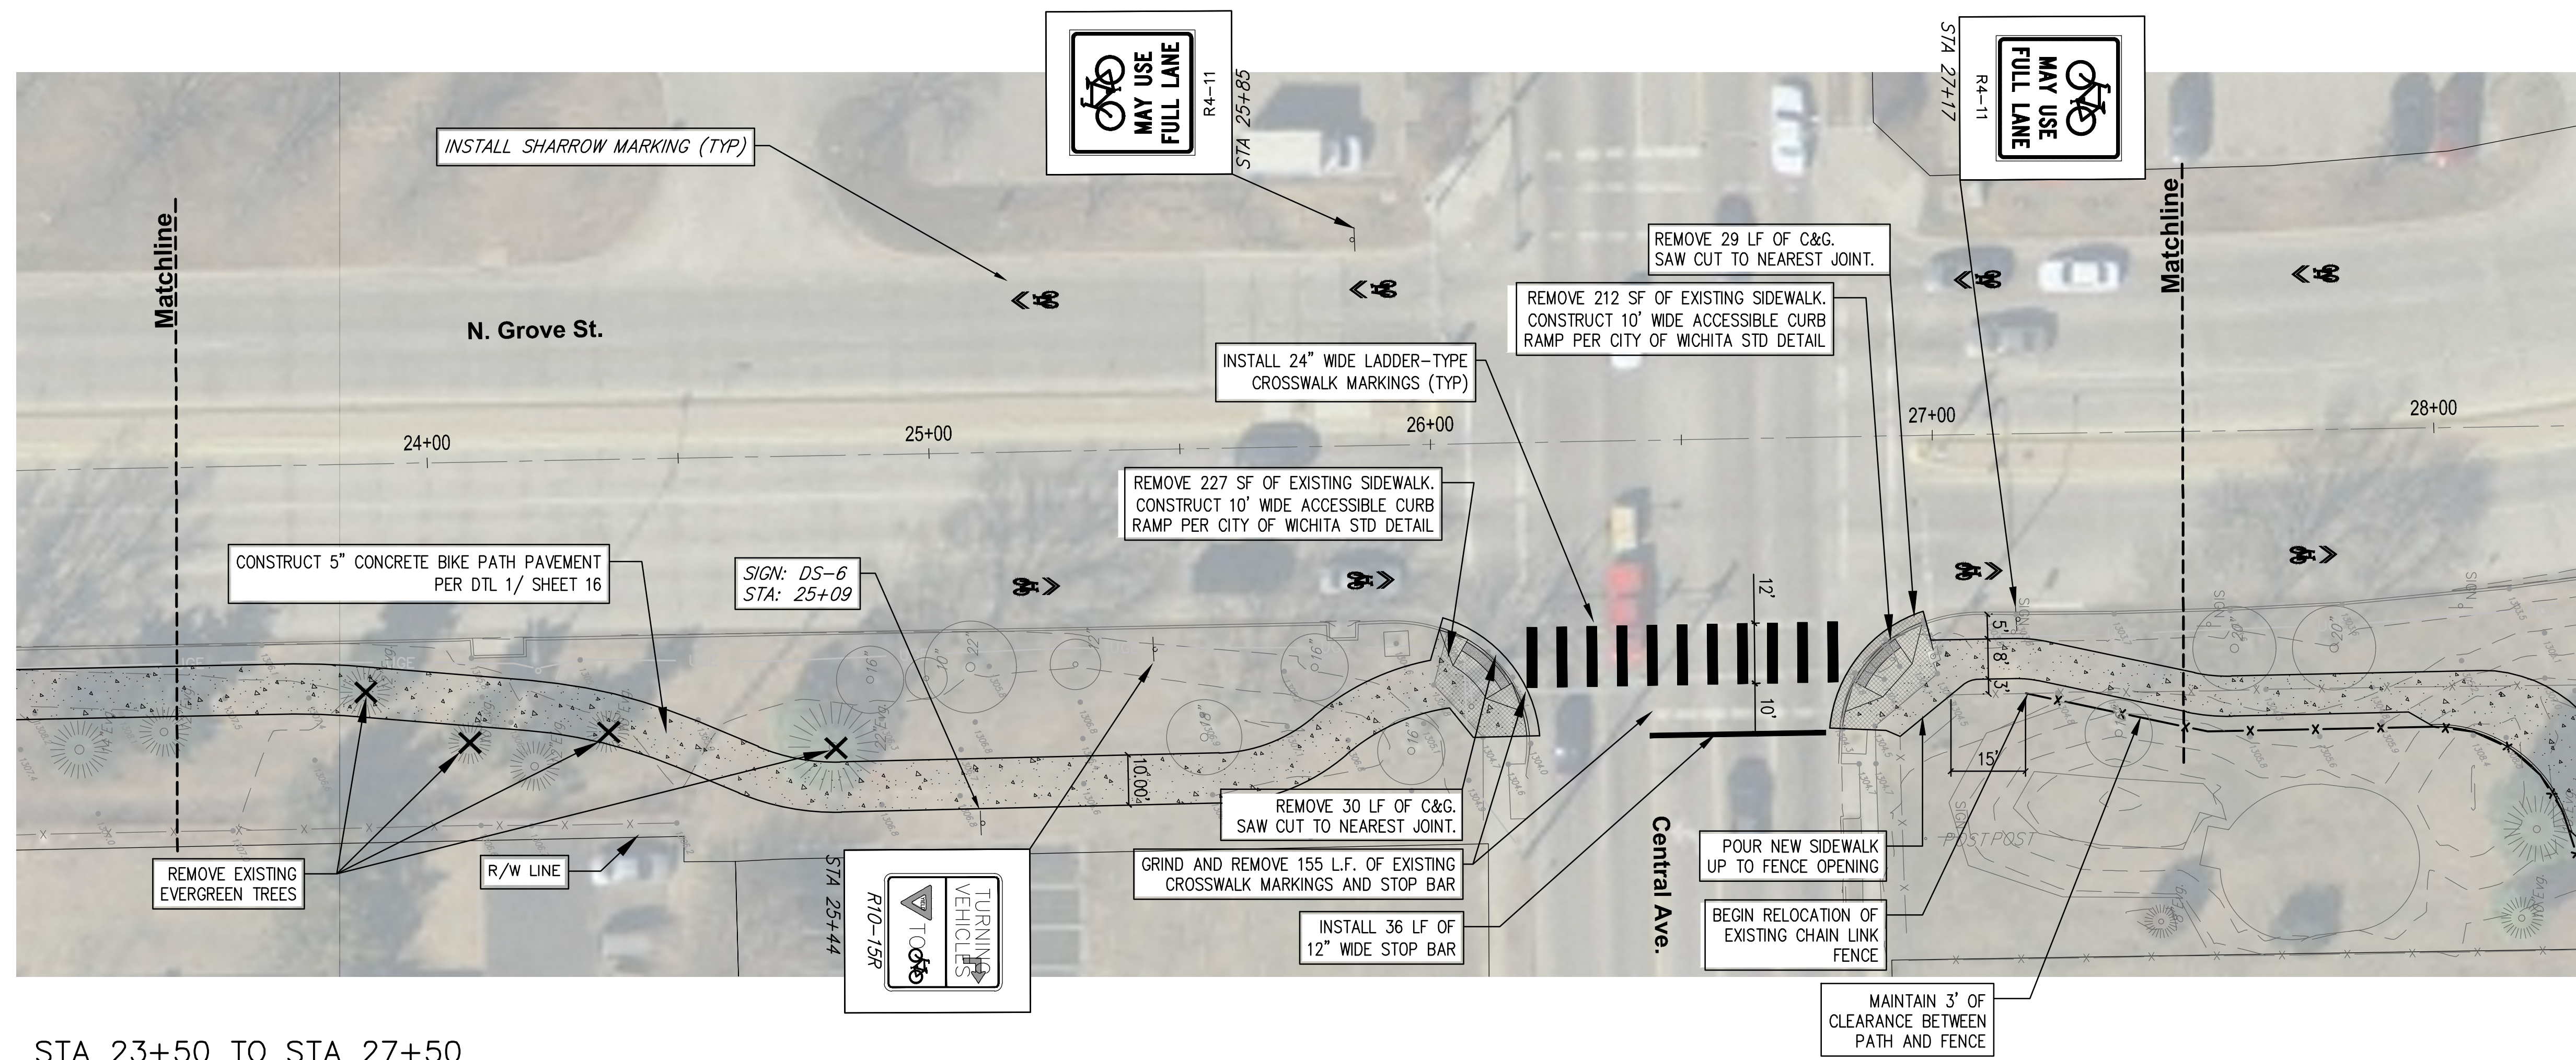



STATE	PROJECT NO.	YEAR	SHEET NO.	TOTAL SHEETS
KANSAS	87 xx-xxxx-01	2016	5	24

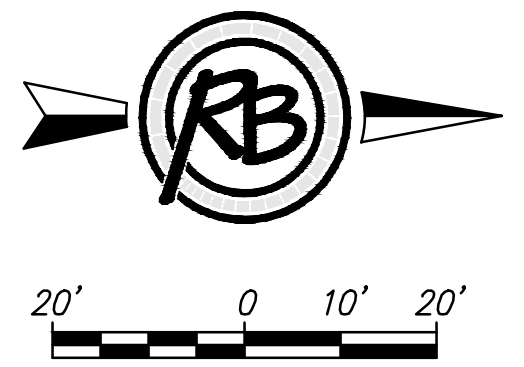


NOTE:
CENTER SHARROWS ON GROVE ST BETWEEN THE WHEEL PATH OF OUTSIDE LANES.

STA 23+50 TO STA 27+50
SCALE 1" = 20' - 0"

Grove On-Street Connection

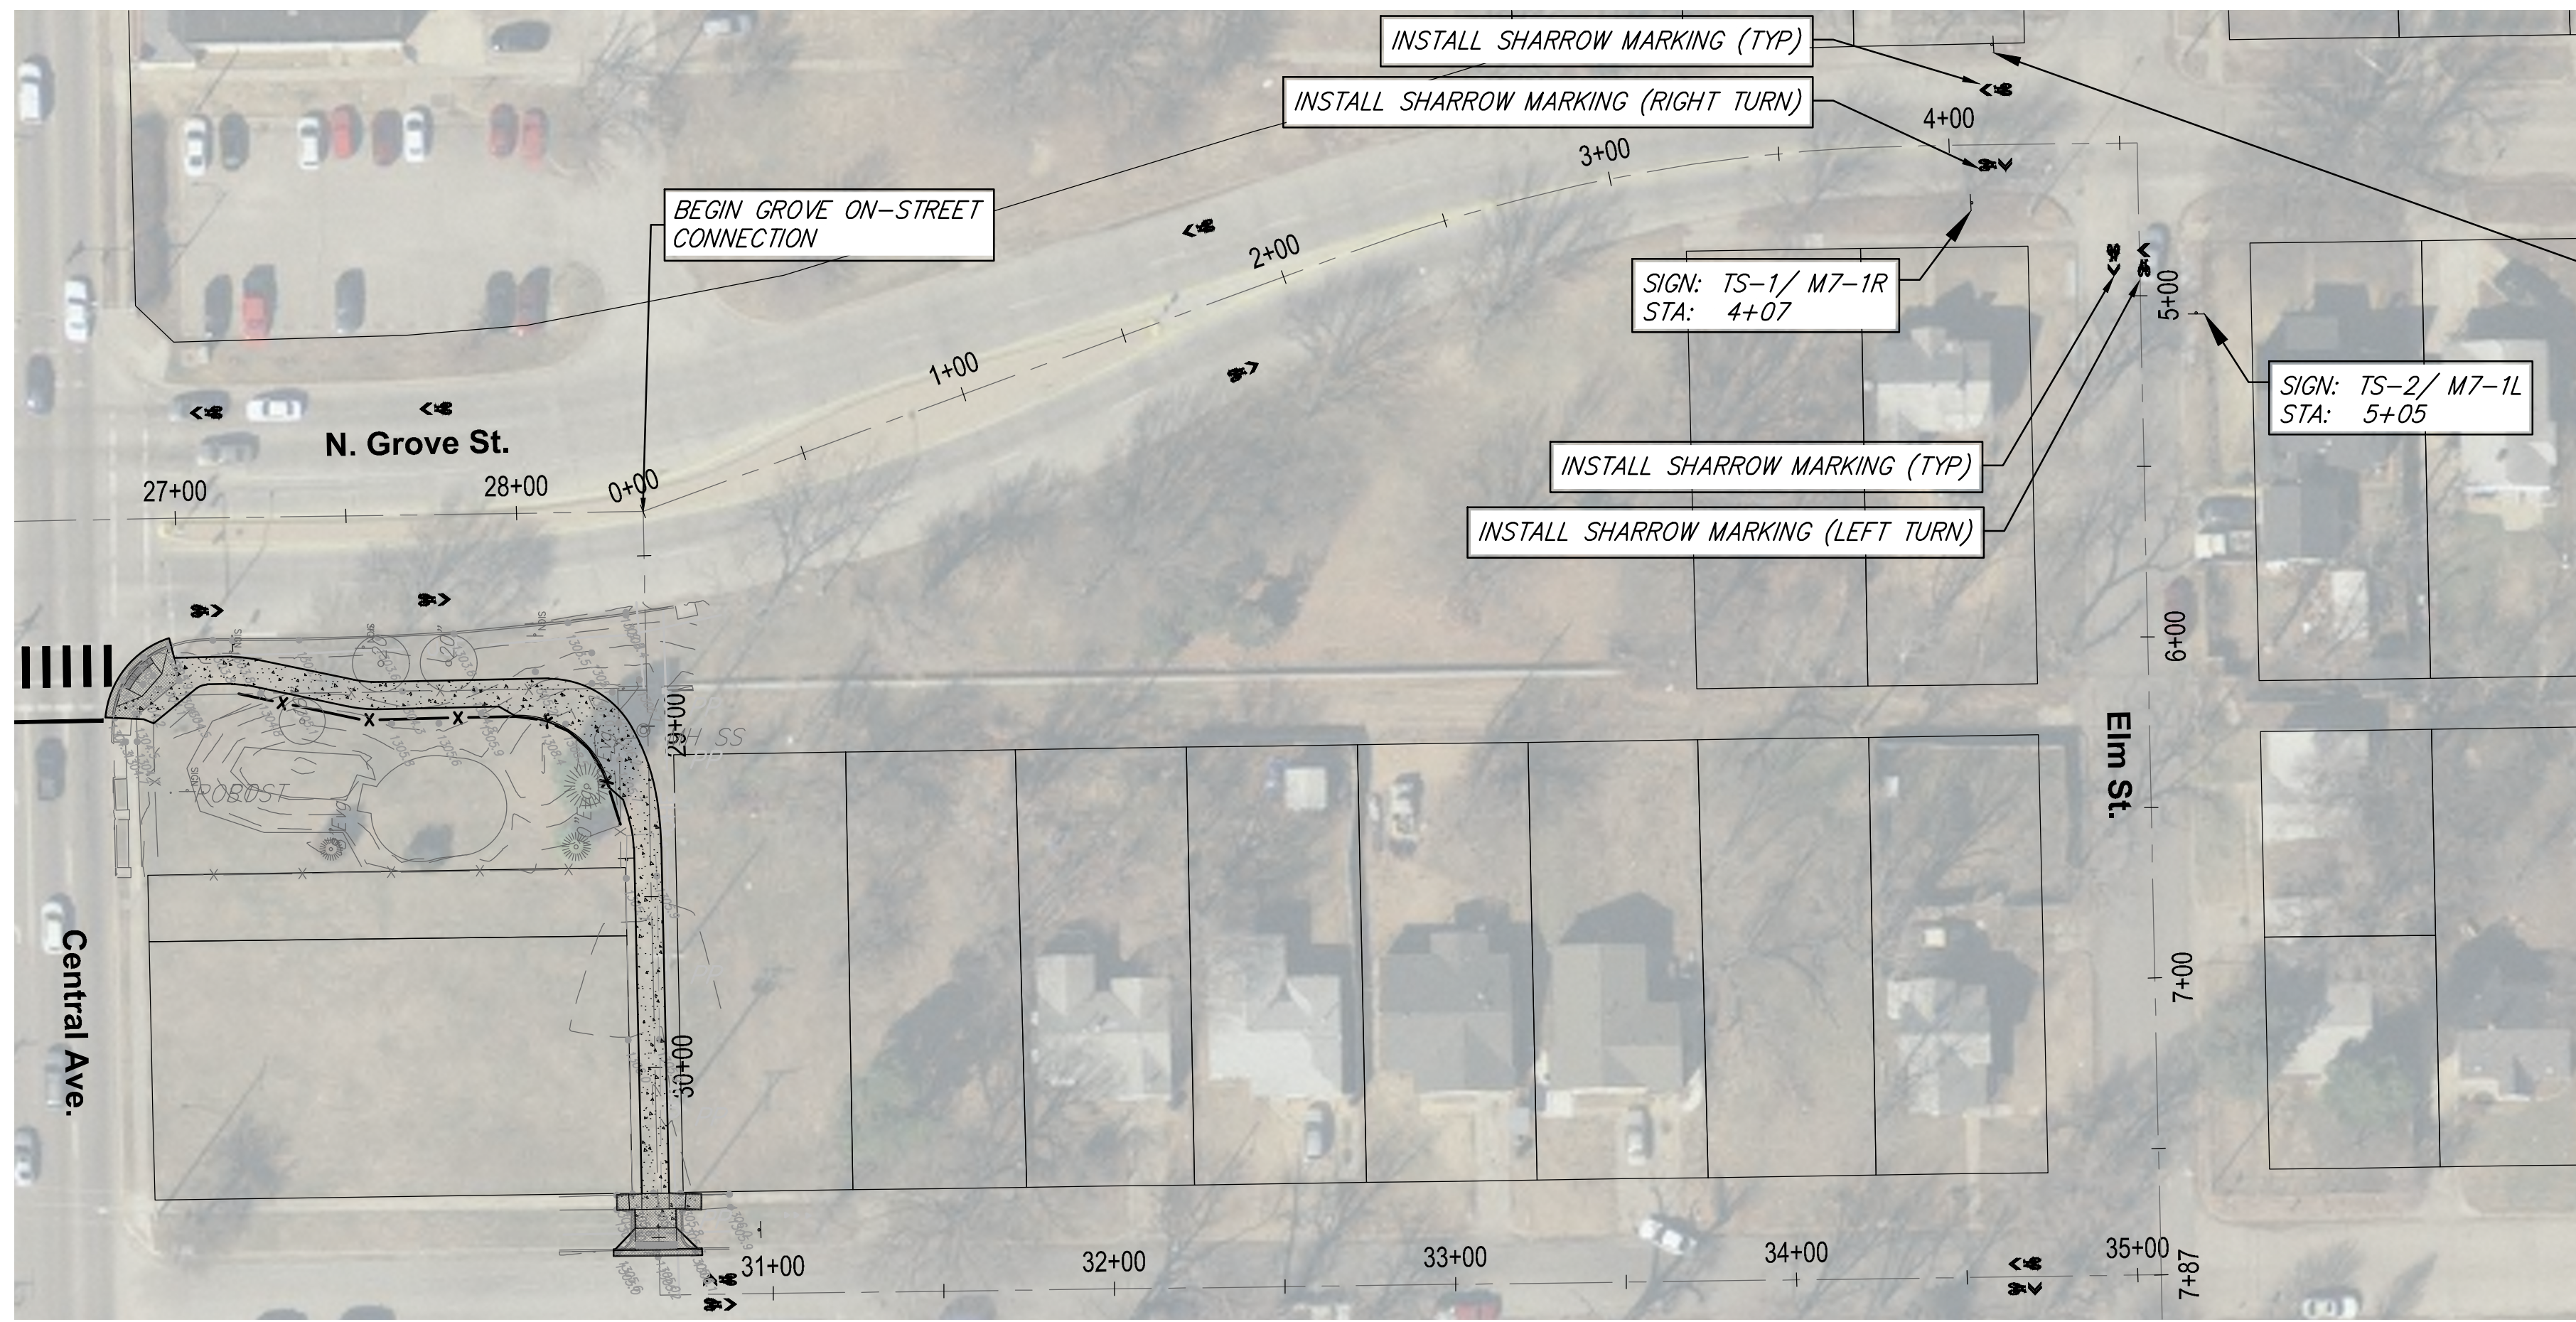

NOTE:
SOD DISTURBED AREAS WITH BERMUDA SOD (APPROXIMATELY 60 SY THIS SHEET)

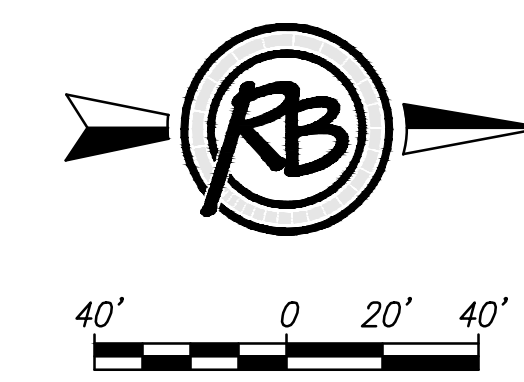

Green Street Bikeway	
Plan- Sta 23+50 to Sta 27+50	
	RUGLES & BOHM <small>ENGINEERING SURVEYING LANDSCAPE ARCHITECTURE GOVERNMENT</small> <small>924 NORTH MAIN WICHITA, KANSAS 67203 P (316) 264-8008 F (316) 264-4621 WWW.RBKANSAS.COM</small>
	<small>DATE</small> APRIL 2016 <small>DESIGN</small> BDT <small>DRAWN</small> DK <small>REVIEW</small>
<small>PROJECT NUMBER</small> 472-85112 <small>DRAWING FILE</small> 4180-Engineering Base-Phase 2 [Plan- Sta 23+50 to Sta 27+50]	<small>RB JOB NO.</small> 4180H <small>DWG. SCALE</small> ...
<small>SHEET</small> 5 <small>OF</small> 24	

F:\Projects\Projects 4100-4199\4180H (NSU to Schweiter Bikeway)\4180-Engineering Base-Phase 2.dwg