



oves - See Detail

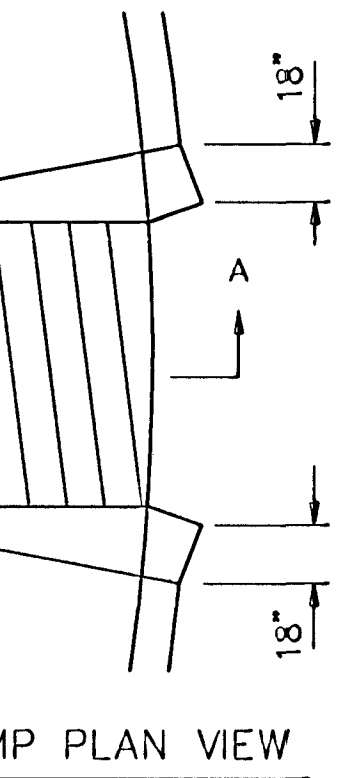


MP PLAN VIEW

3/4"

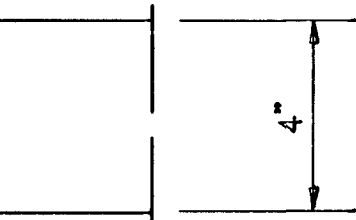


DETAIL

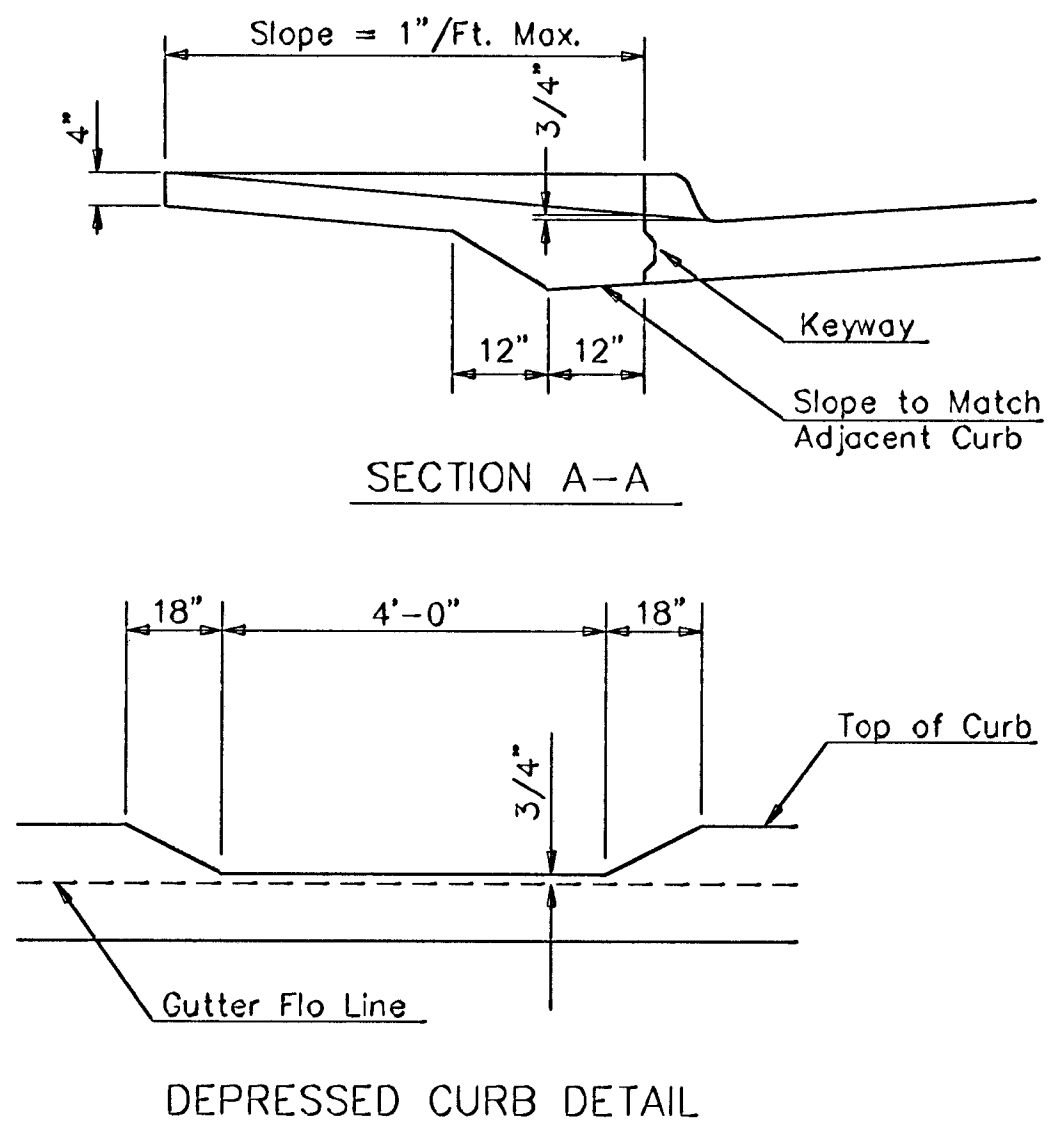


SECTION A-A

DEPRESSED CURB DETAIL


WHEELCHAIR RAMP DETAIL

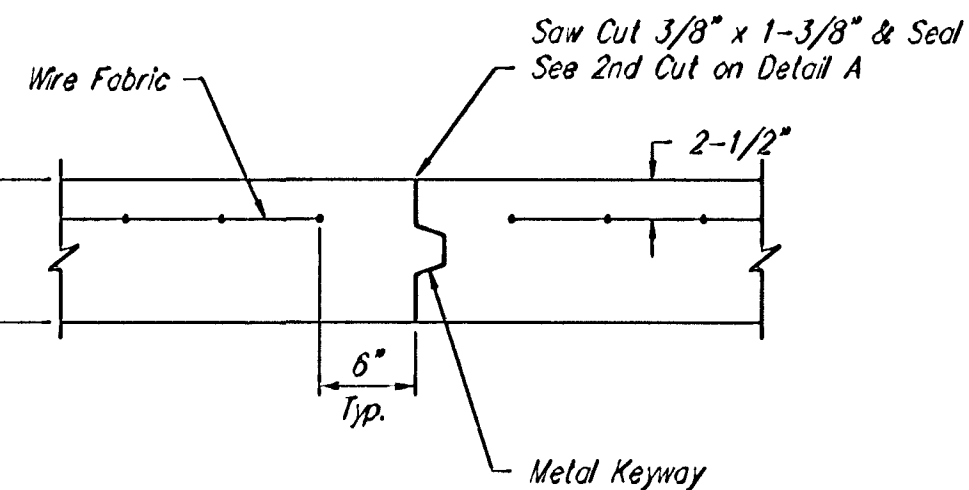


OPTIONAL CONTRACTION JOINT
(CONSTRUCTION JOINT)

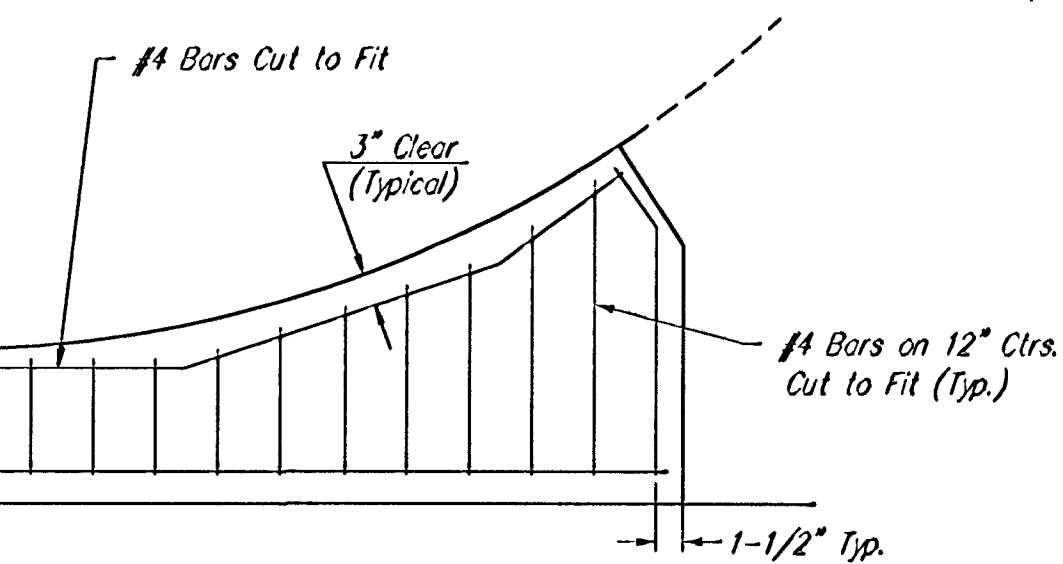


ING REINFORCING DETAIL

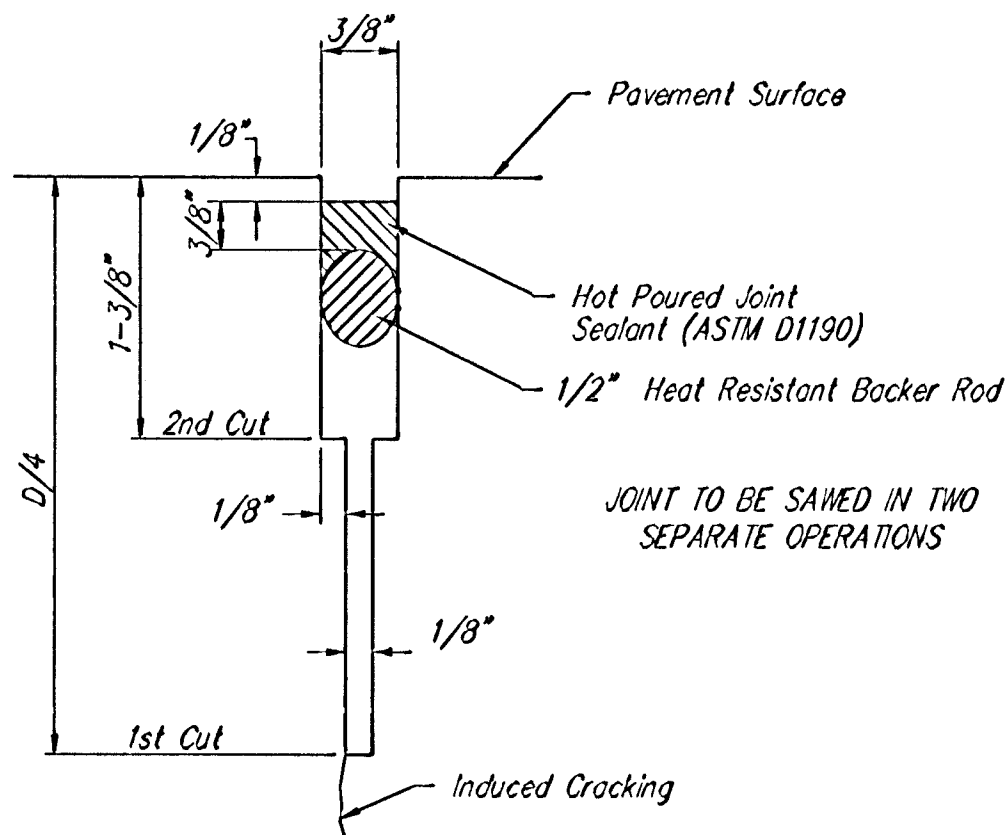

SAW JOINT DETAIL "A"

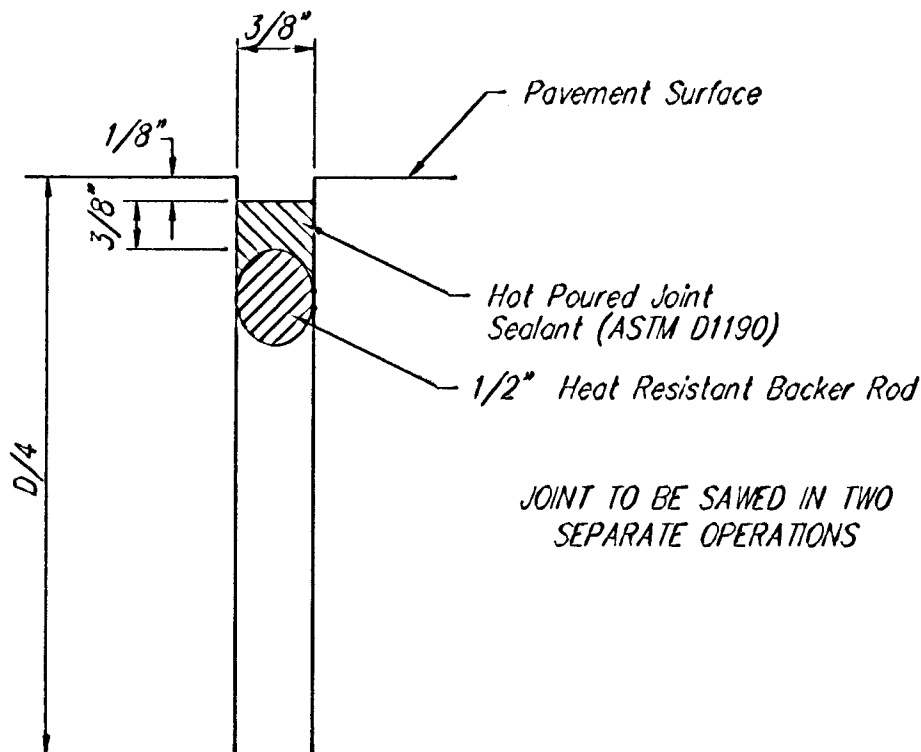


SAW JOINT DETAIL "B"

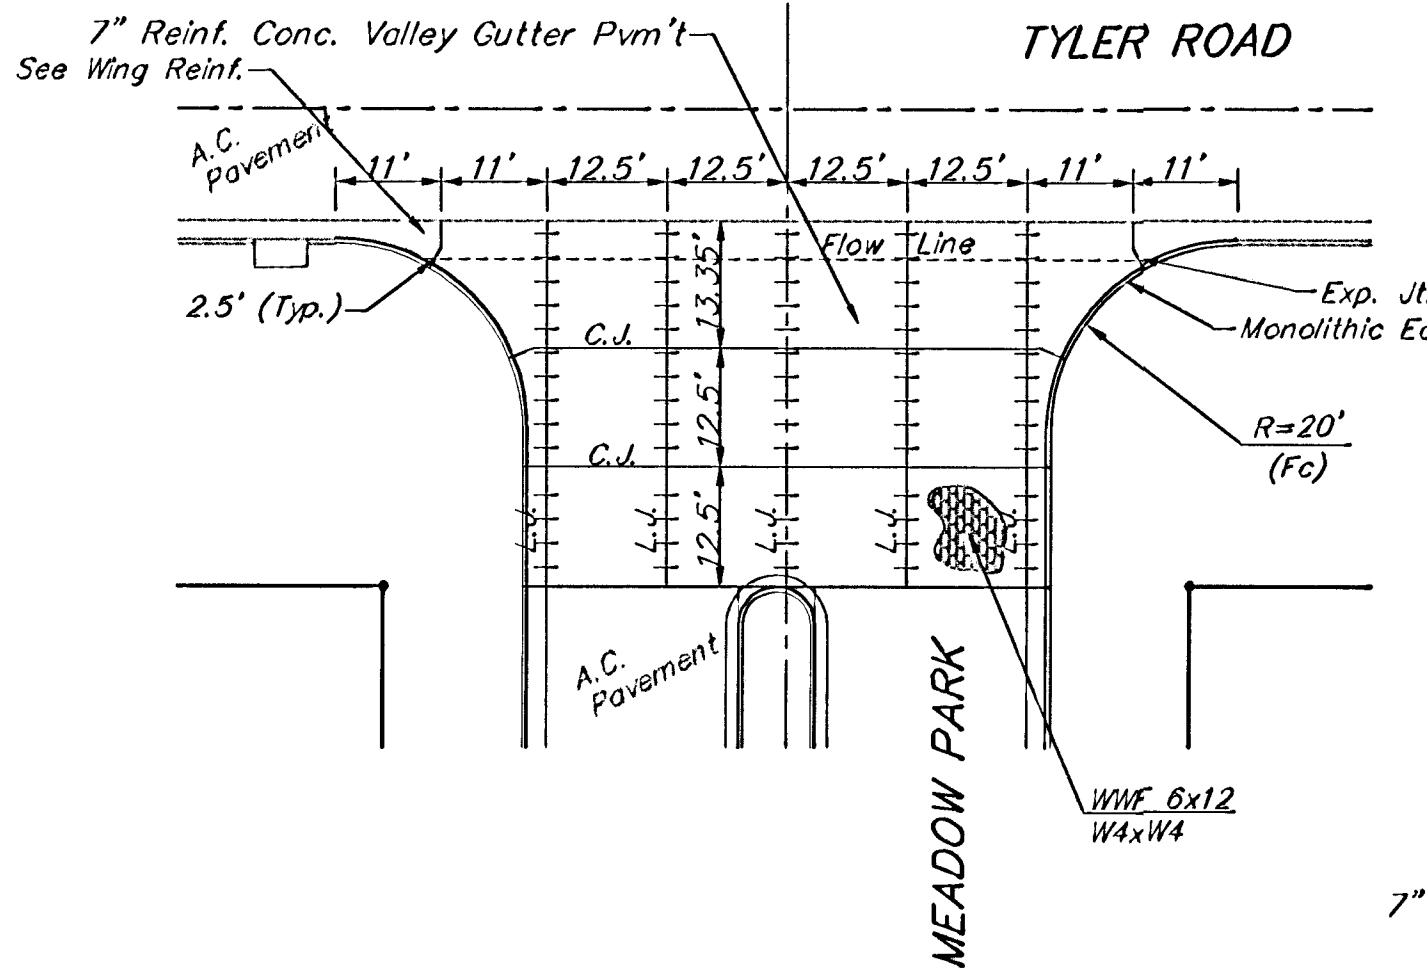


TYLER ROAD

MEADOW PARK

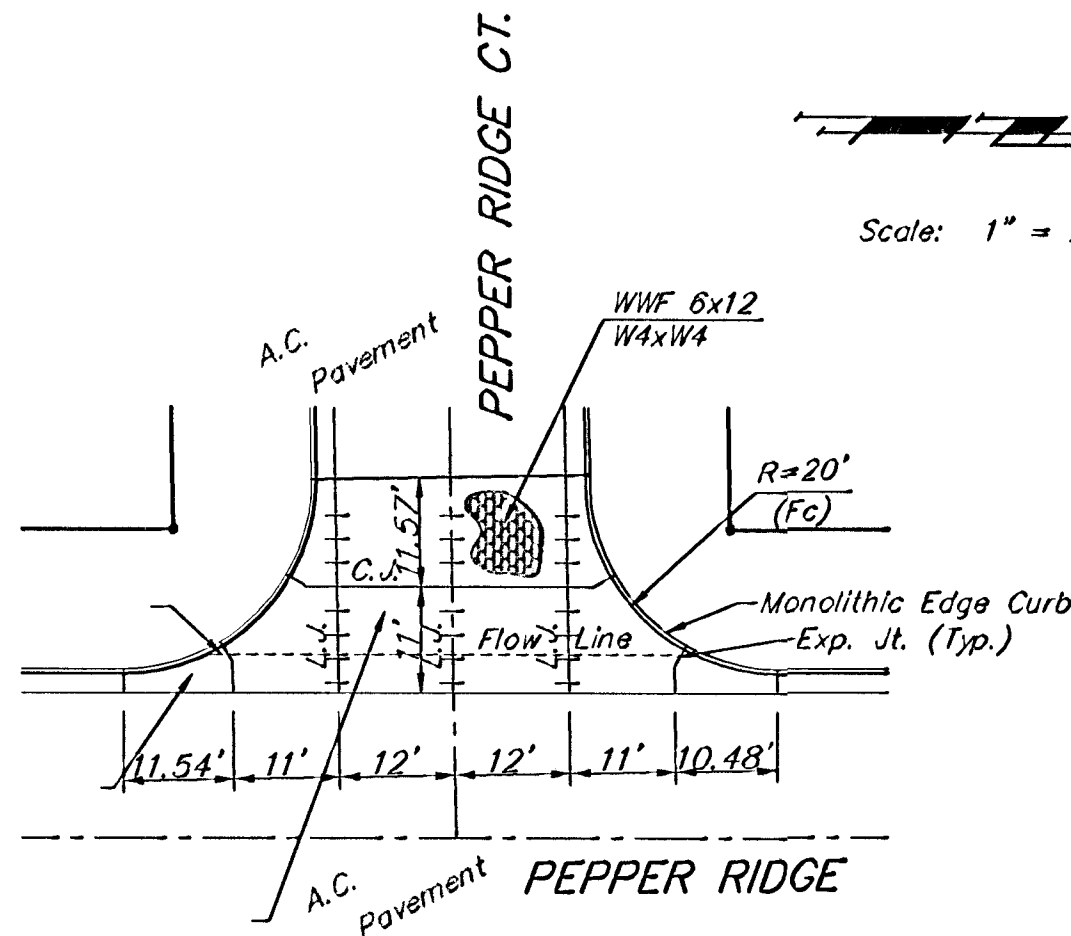

PEPPER RIDGE CT.

PEPPER RIDGE

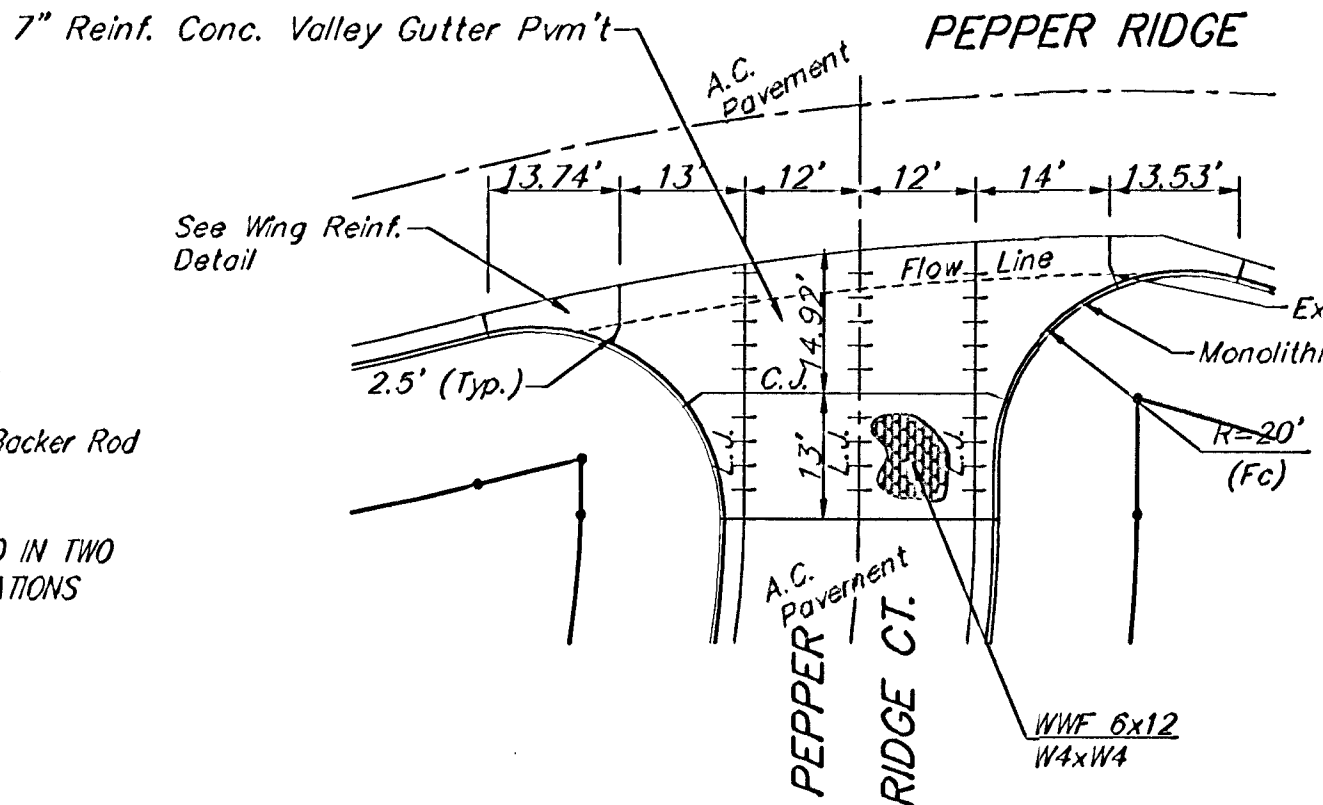

PEPPER RIDGE

PEPPER RIDGE CT.