


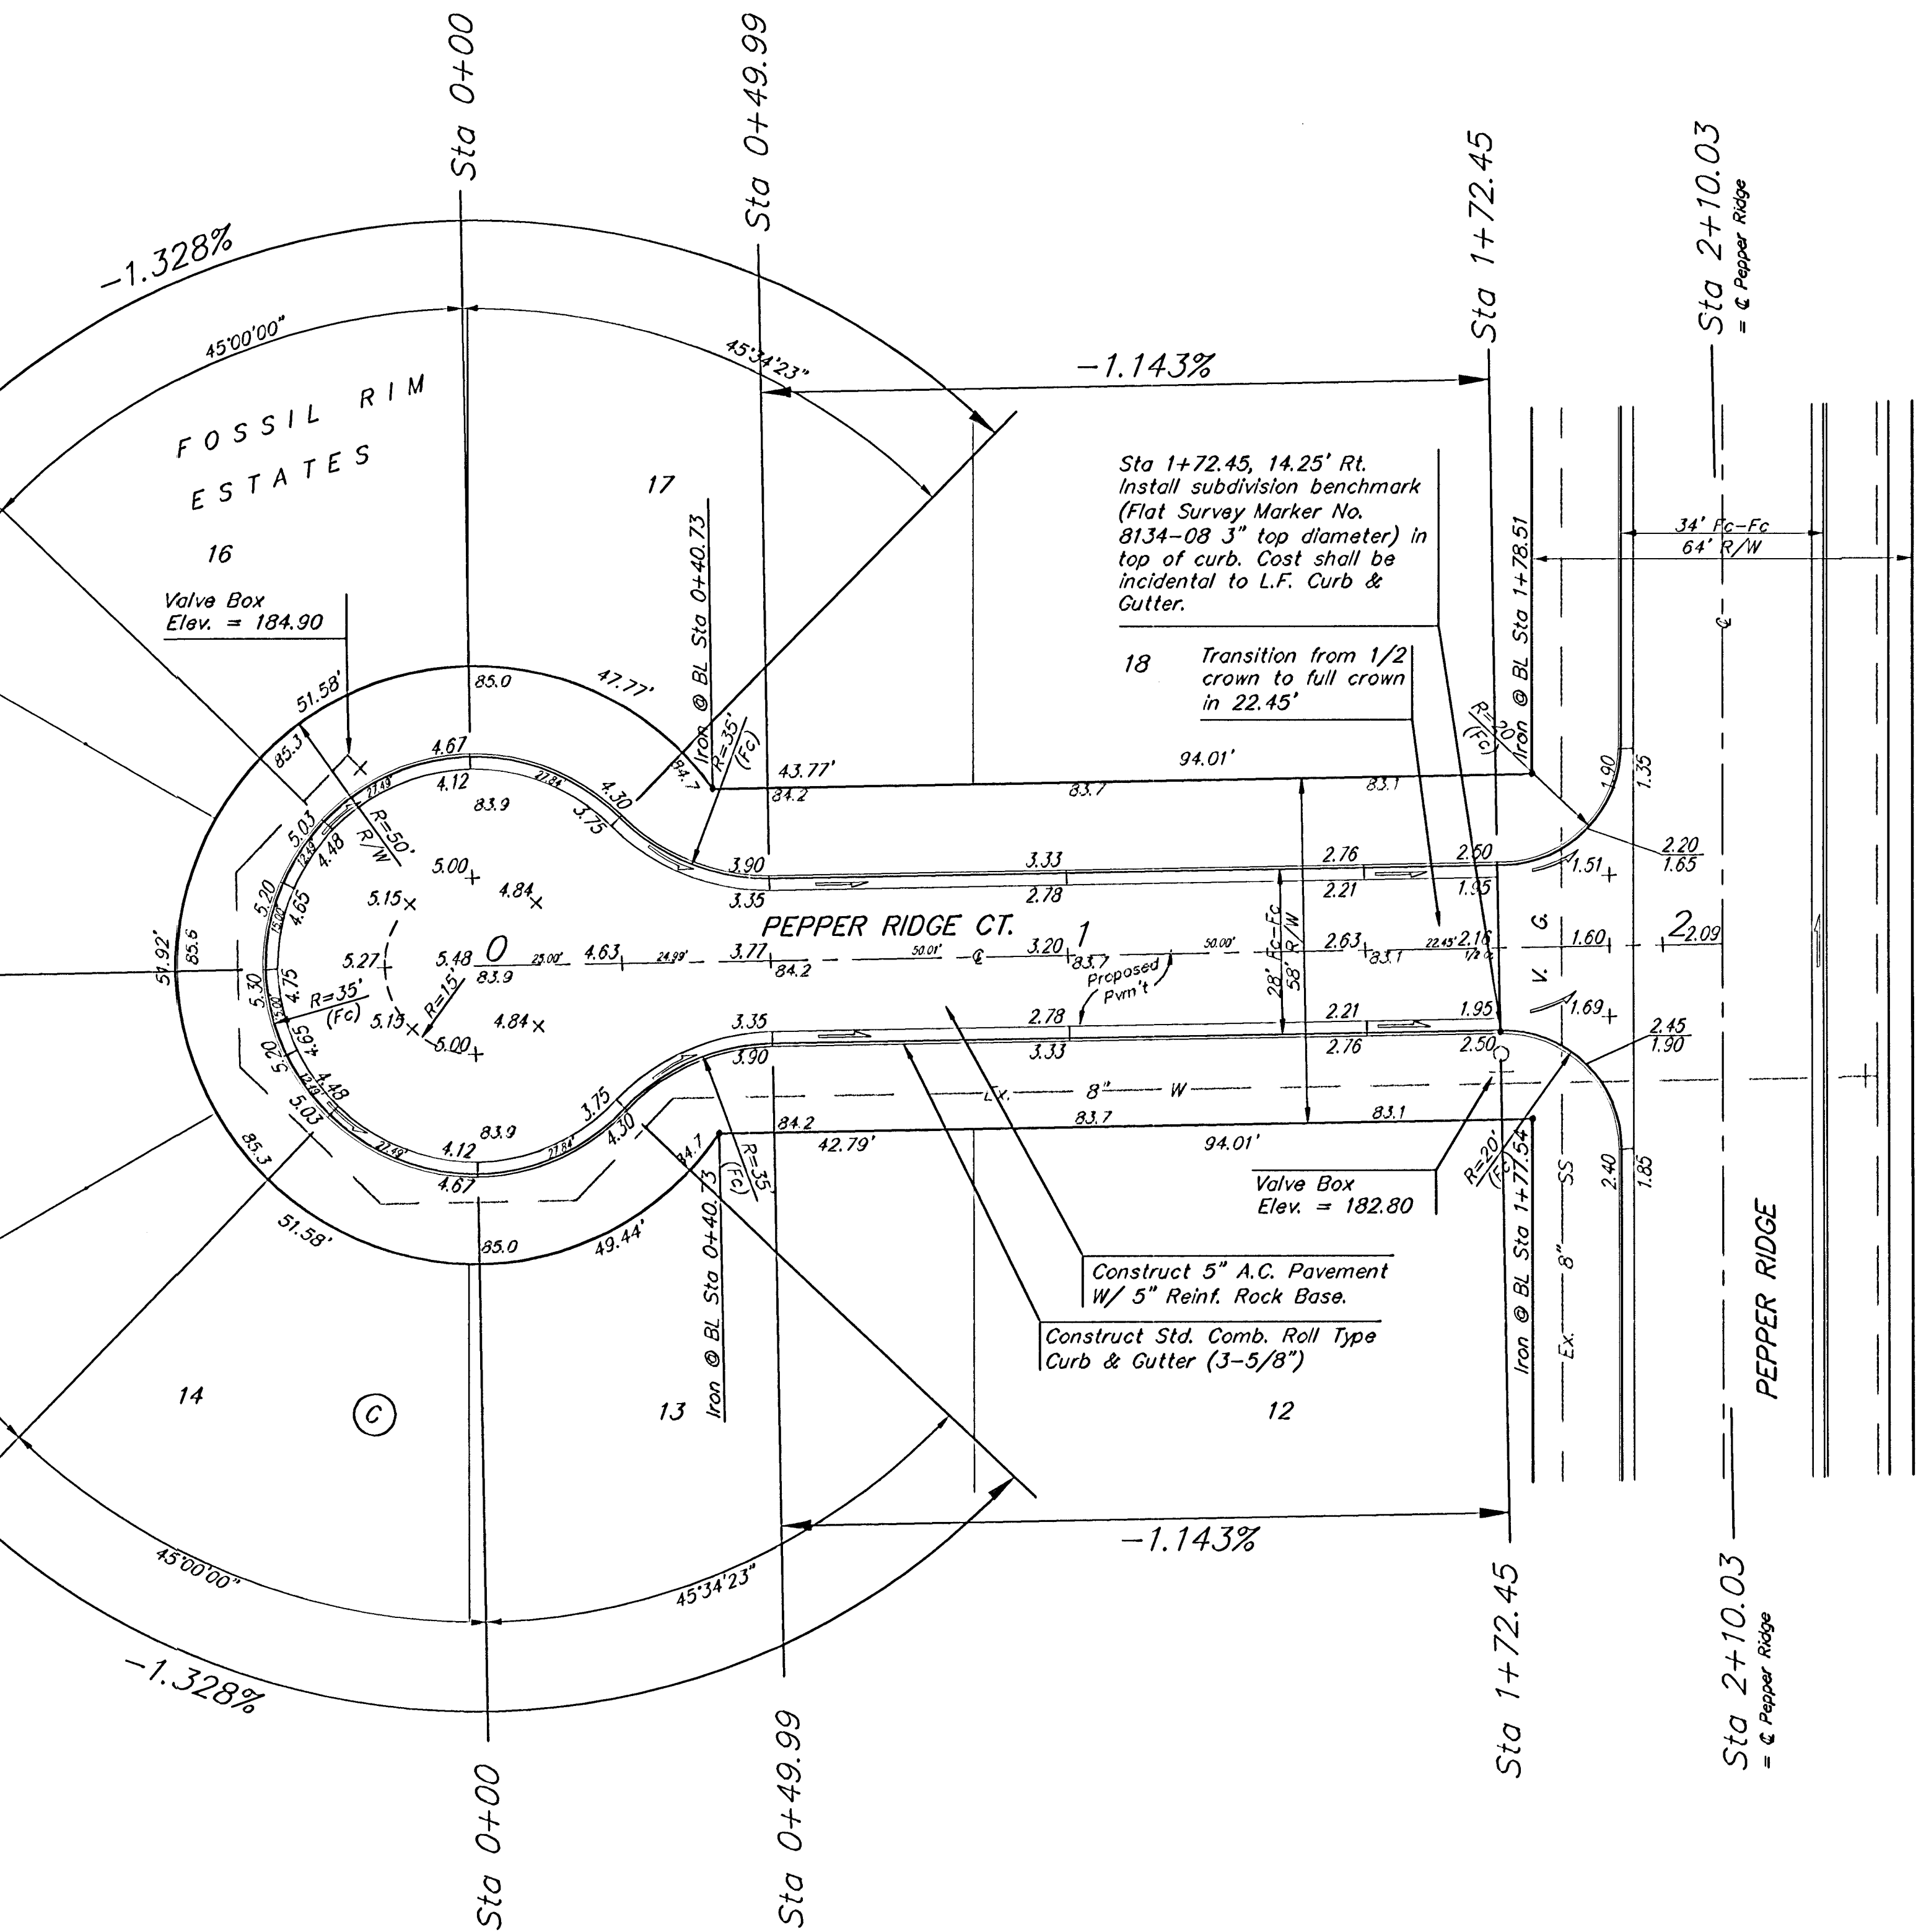

NOTE: ROLL TYPE CURB & G
BE CONSTRUCTED ON
PAVEMENT SHOWN ON
TOP OF CURB ELEVATI
GIVEN FOR FULL HEIGH