


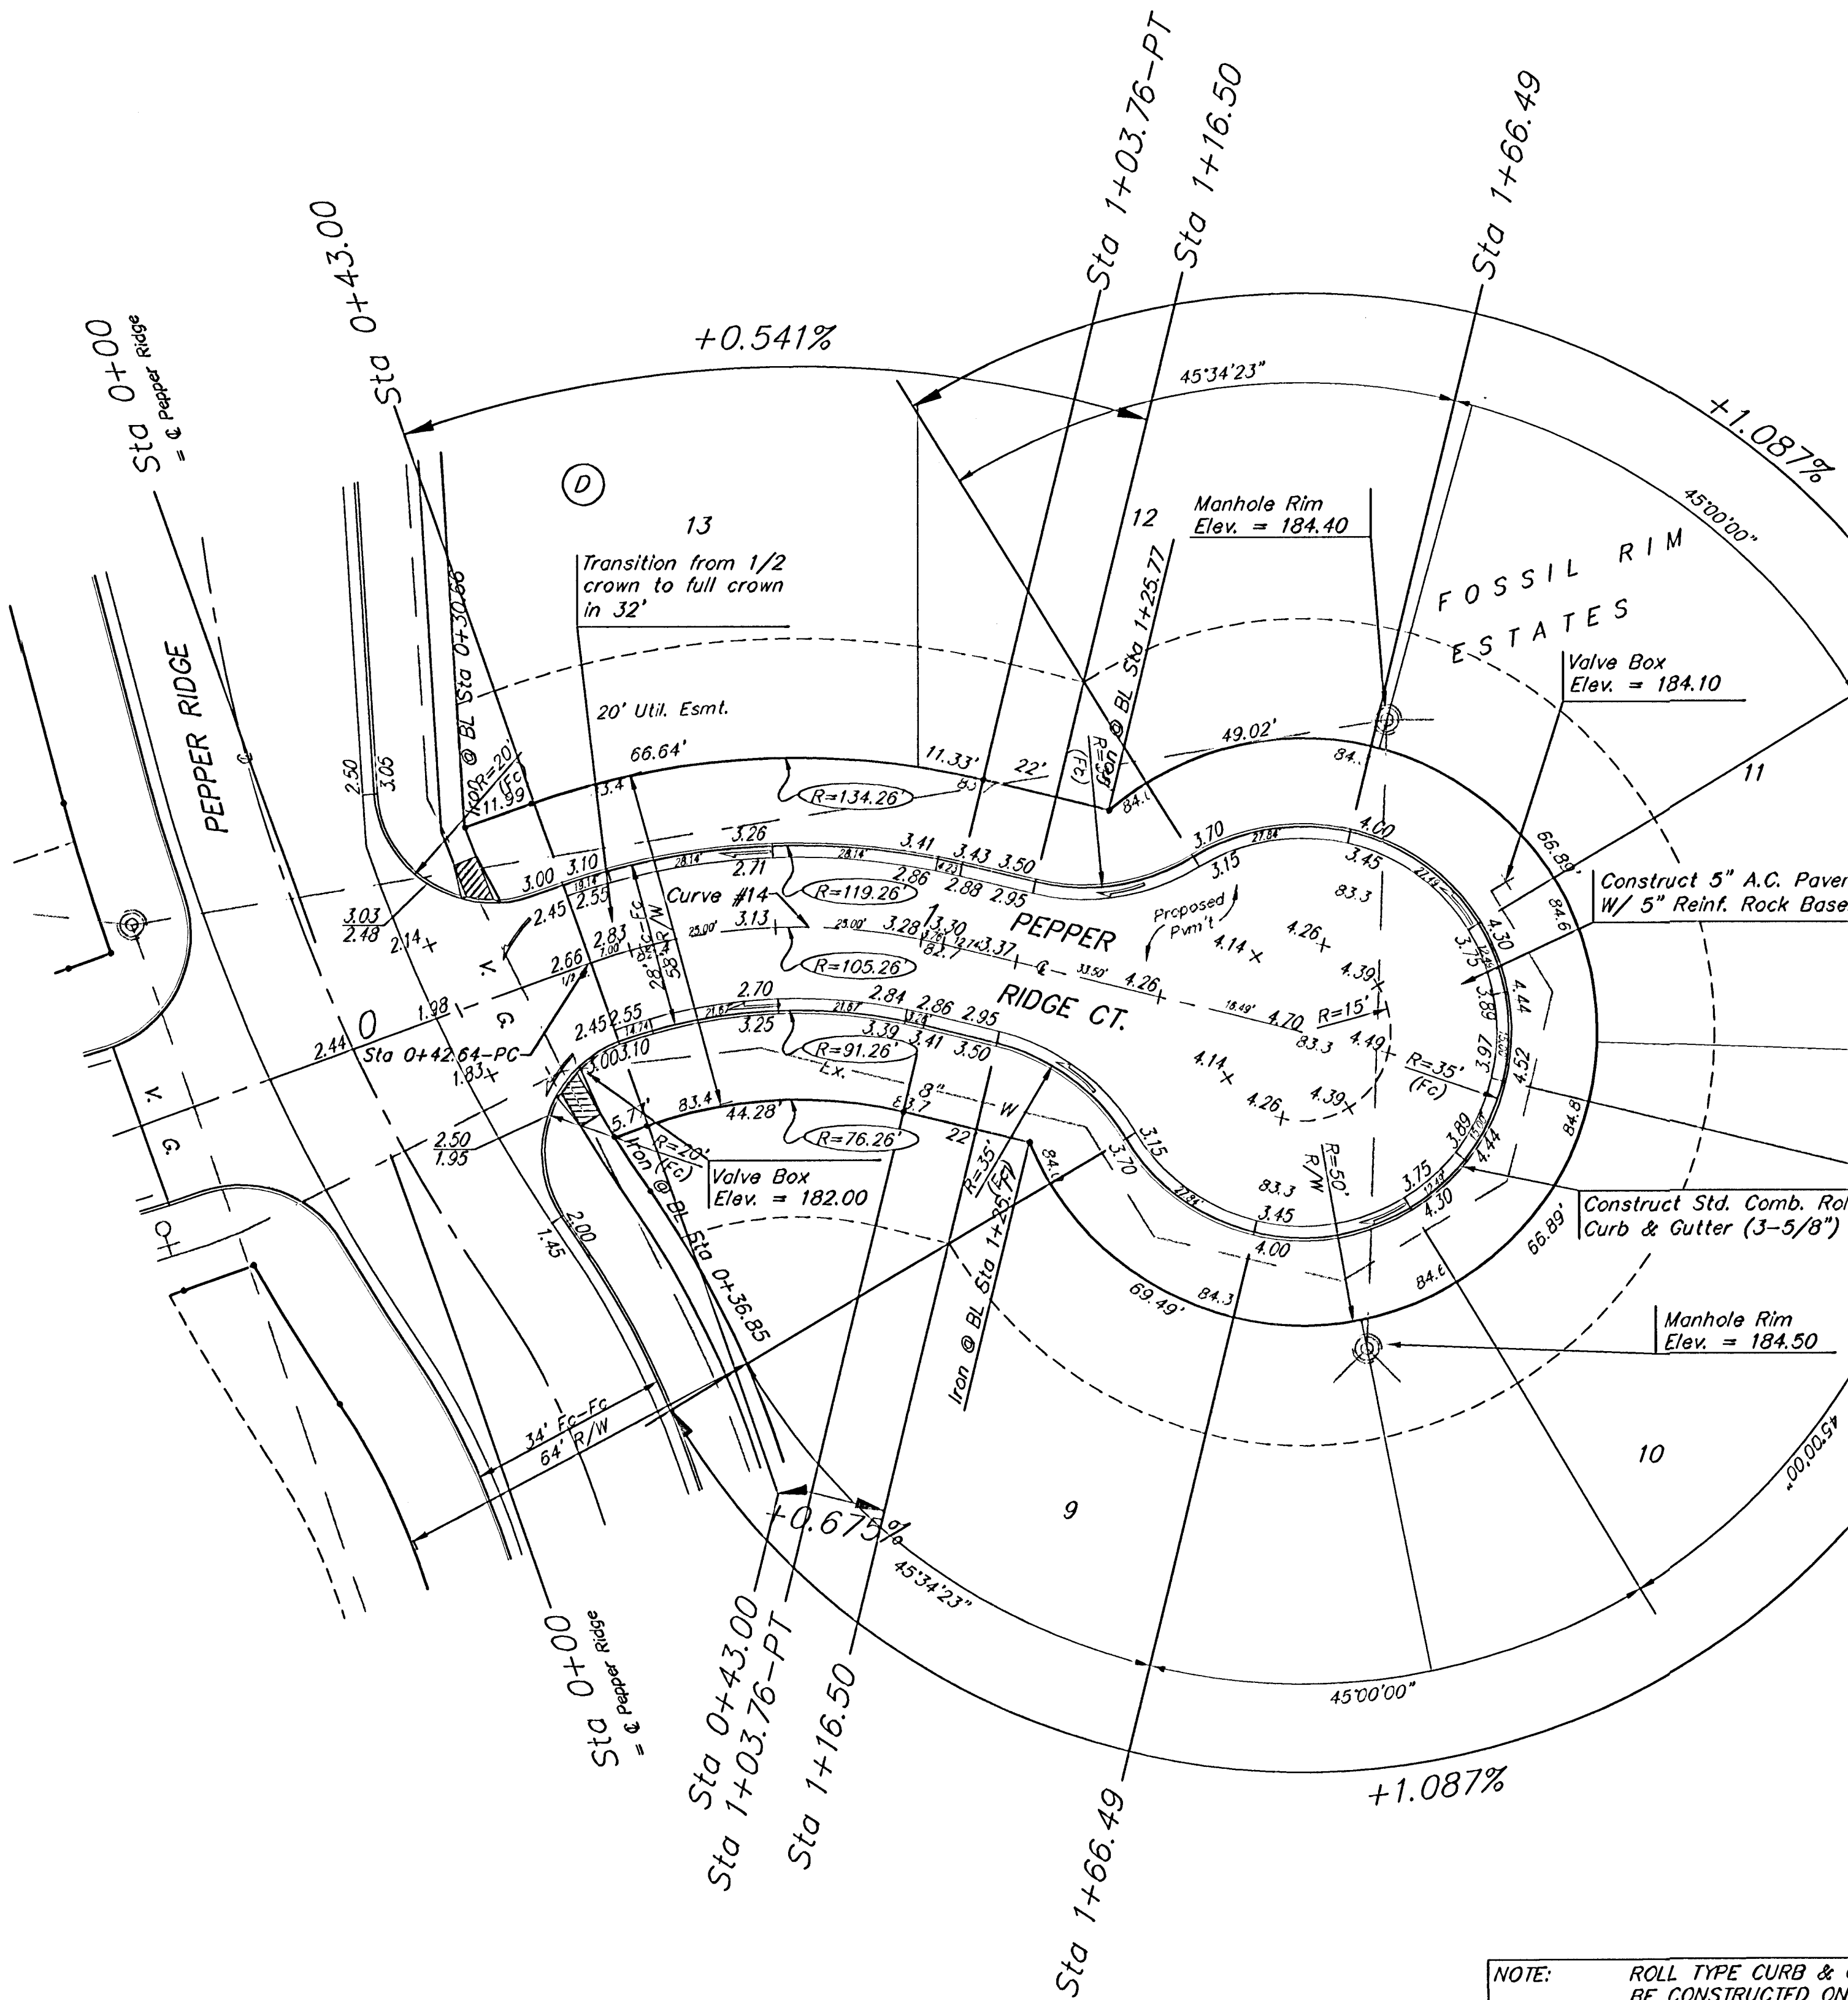

NOTE: ROLL TYPE CURB & GUTTER SHALL BE CONSTRUCTED ON PAVEMENT SHOWN ON TOP OF CURB ELEVATION GIVEN FOR FULL HEIGHT