

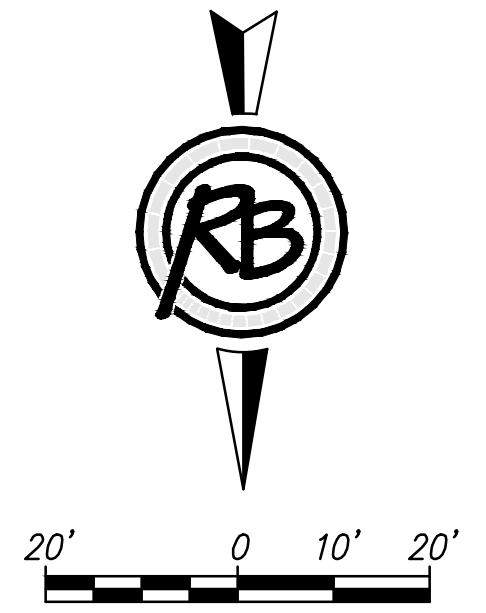


Casa Bella 2nd Addition

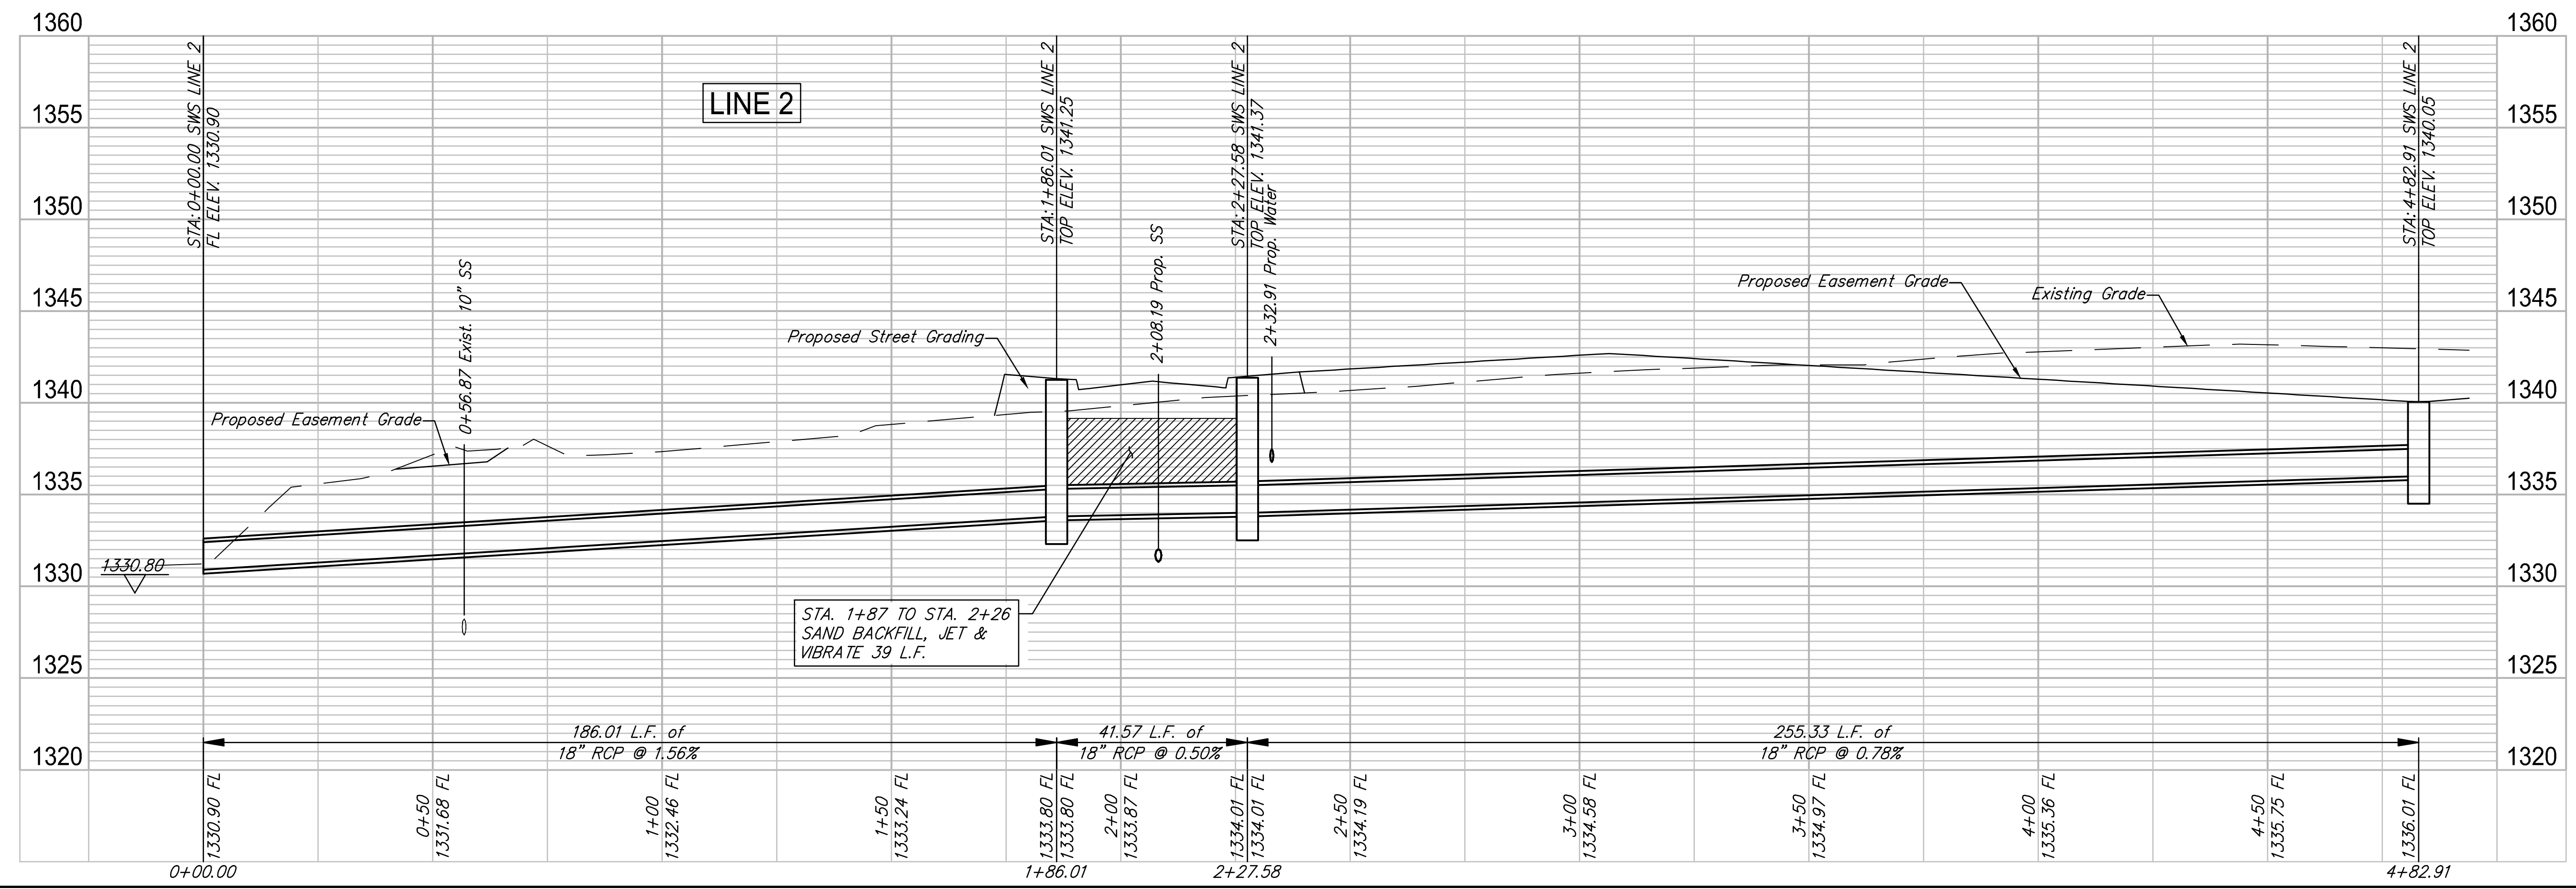

F:\Projects\Projects 4700-4799\4796E (Casa Bella Phase 4 Engineering)\Paving-SWS Sheets\SWS Line 2.dwg

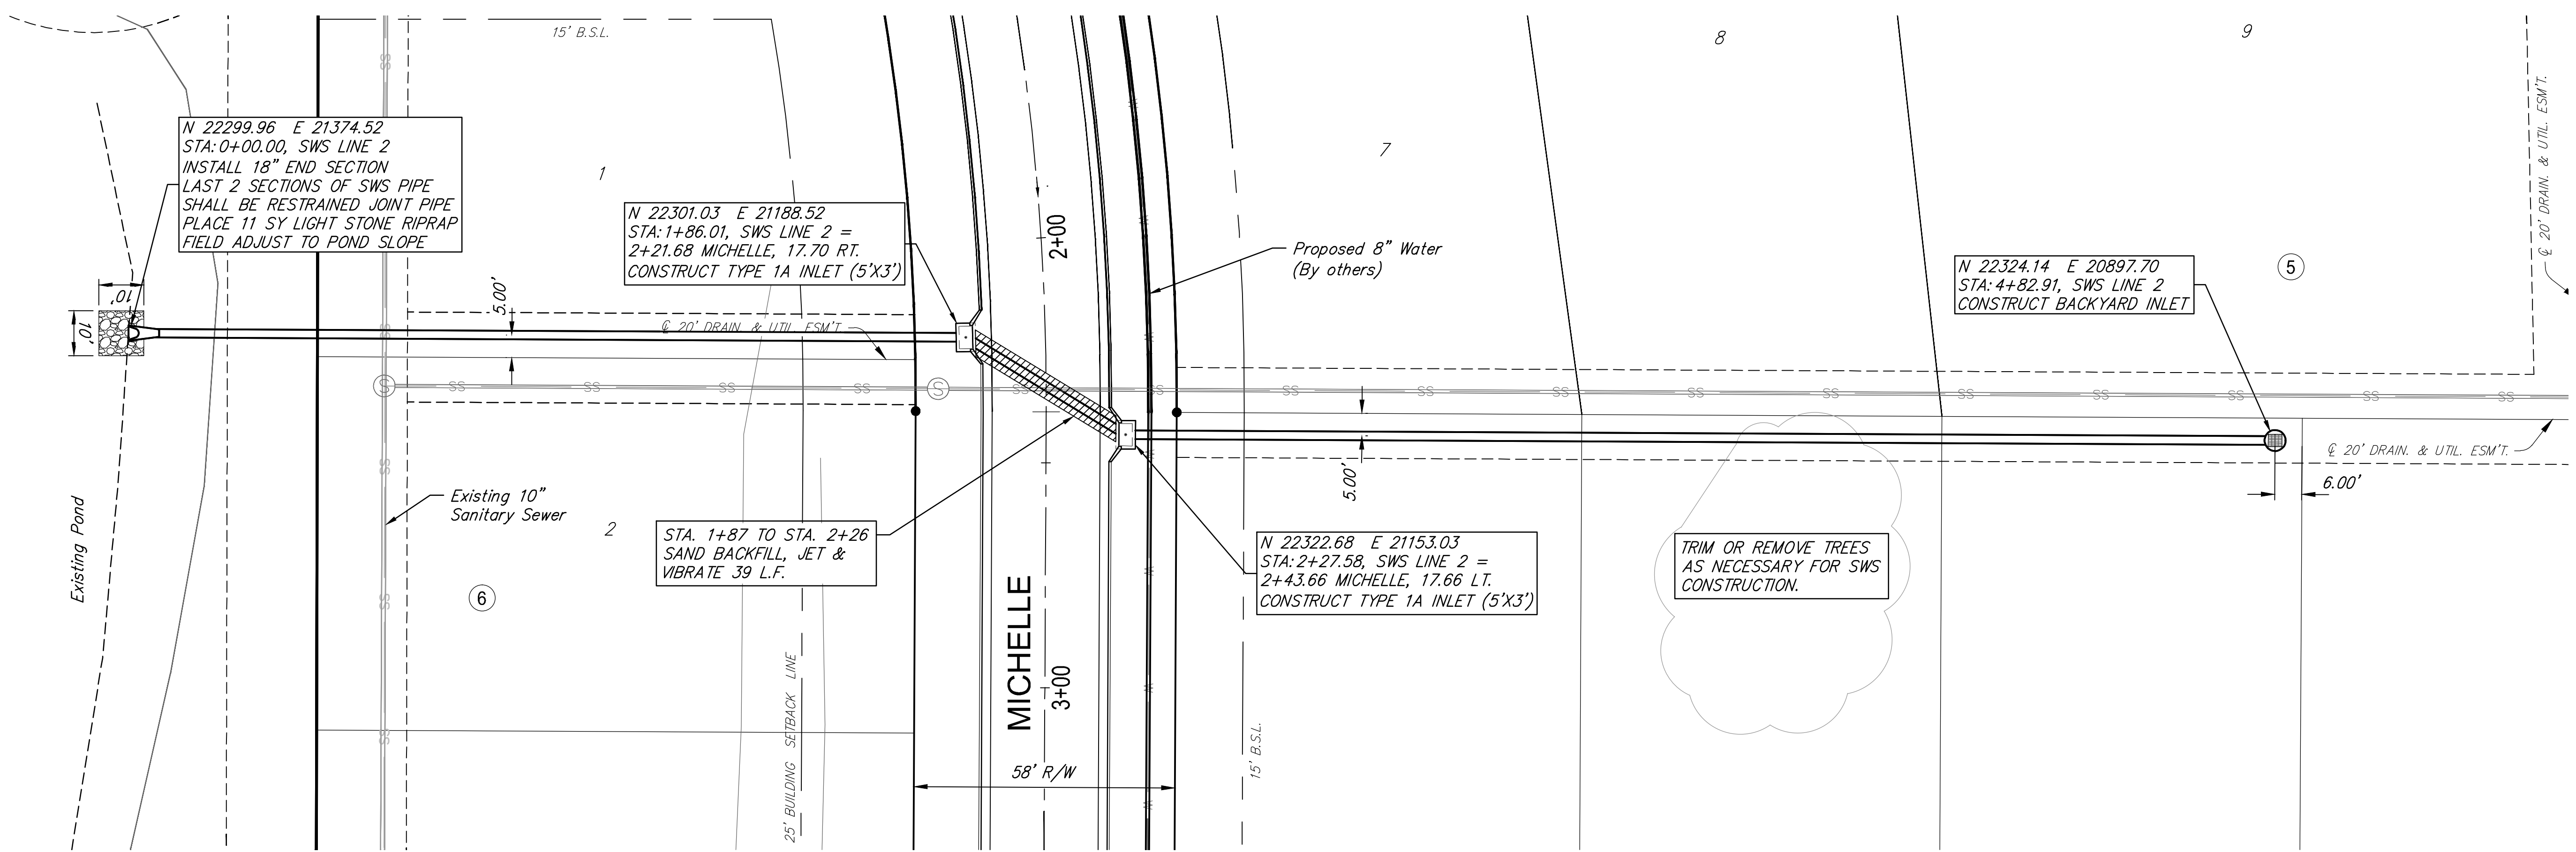

RUGGLES BOHM	
PROJECT NUMBER 472-85321	DESIGN KWL
DRAWING FILE SWS Line 2	DRAWN DPS
Casa Bella 2nd - Phase 4	
SWS Line 2	
Wichita, Kansas	
PROJECT NUMBER 4796E	SHEET 12 OF 32
REVISION 2-5-2017	DATE