


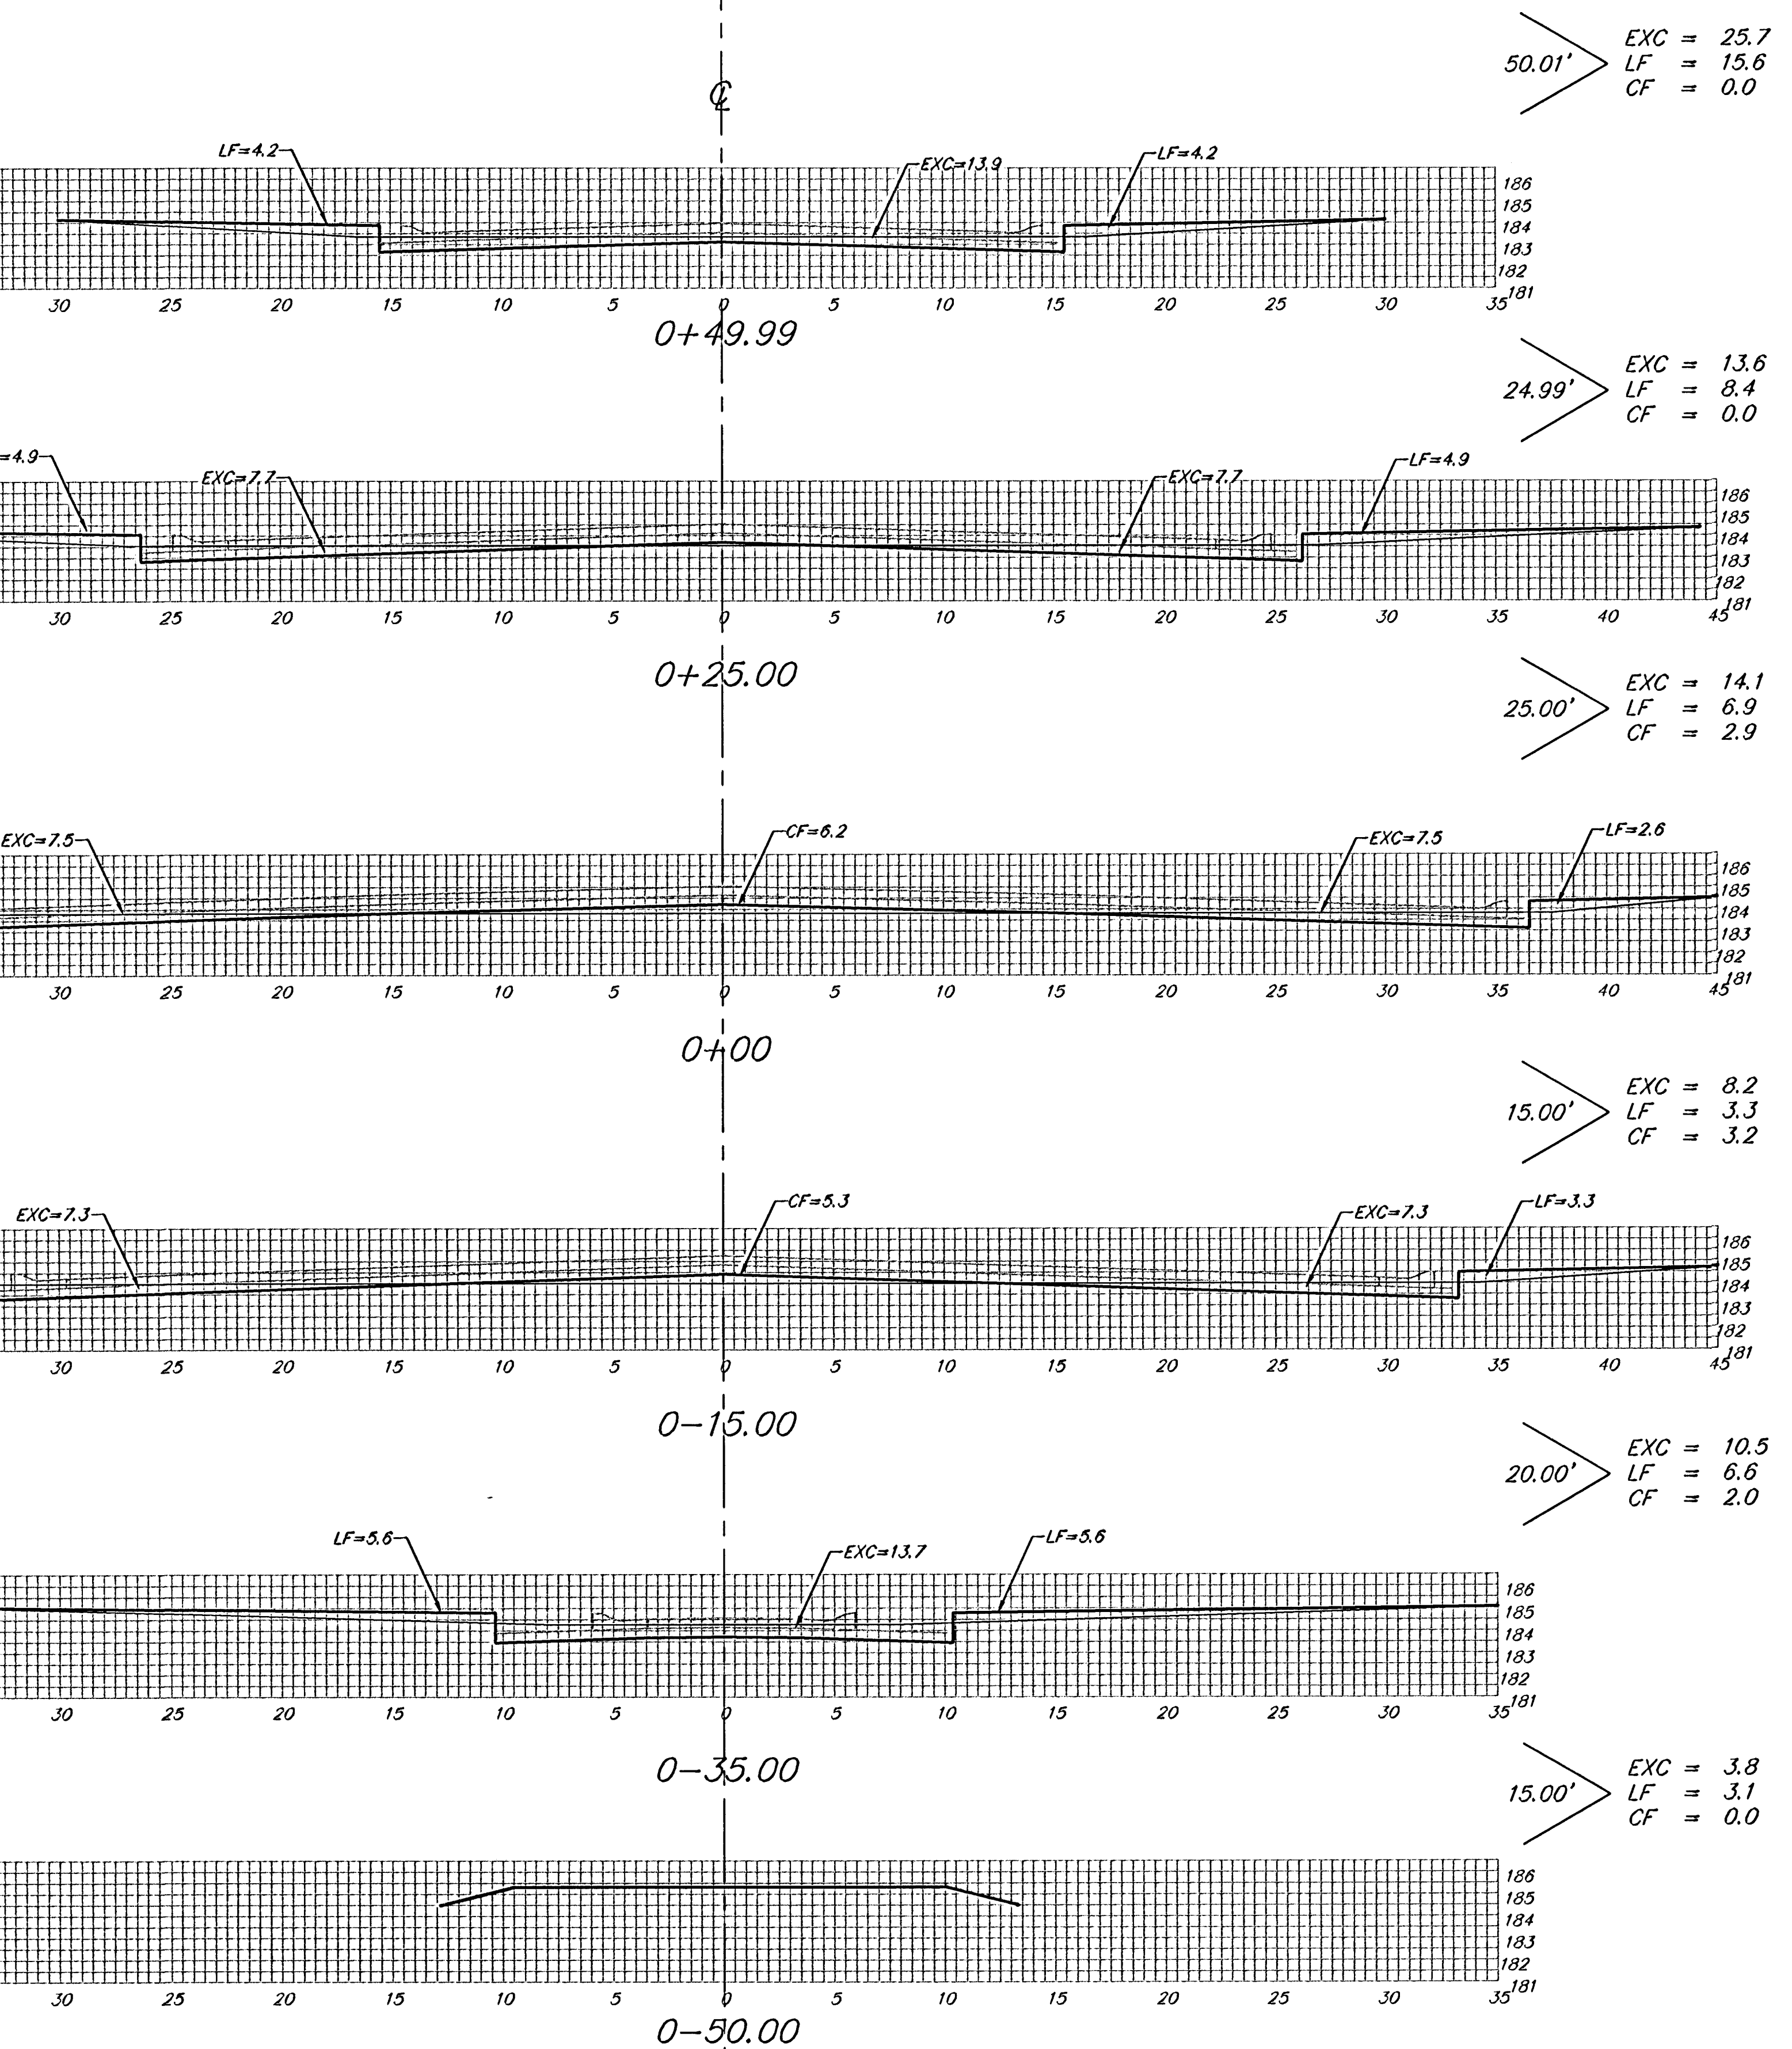

PEPPER RIDGE CT. (LOTS 19-26, C)