


PEPPER RIDGE CT. (LOTS 9-13, D)

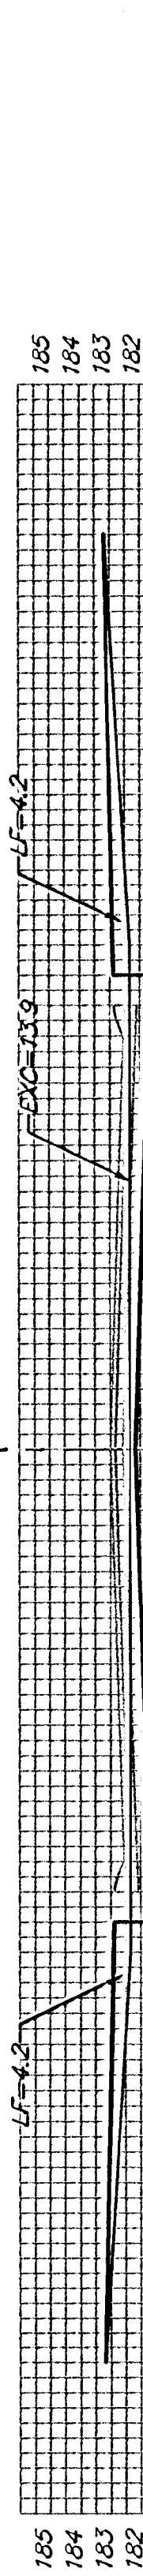

Sheet Totals:
Excavation =
Loose Fill =
Compacted Fill =