
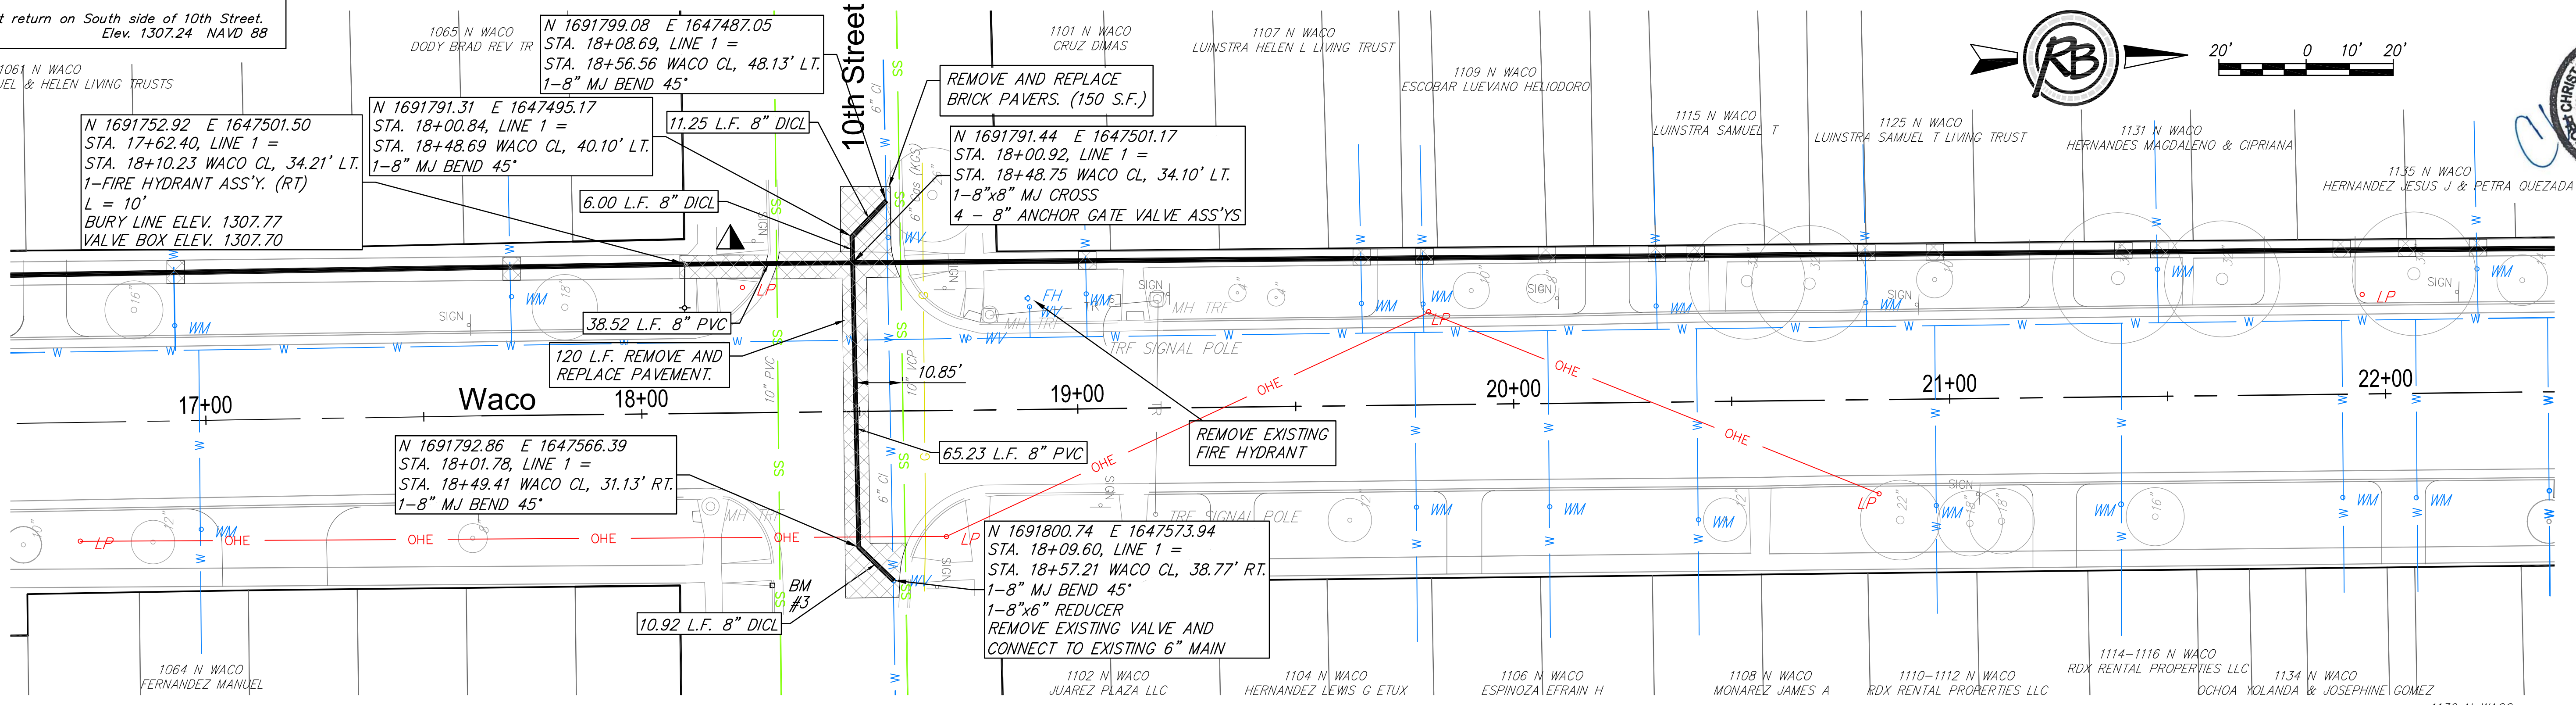



BM #3
Sq. Cut TC East return on South side of 10th Street.
Elev. 1307.24 NAVD 88

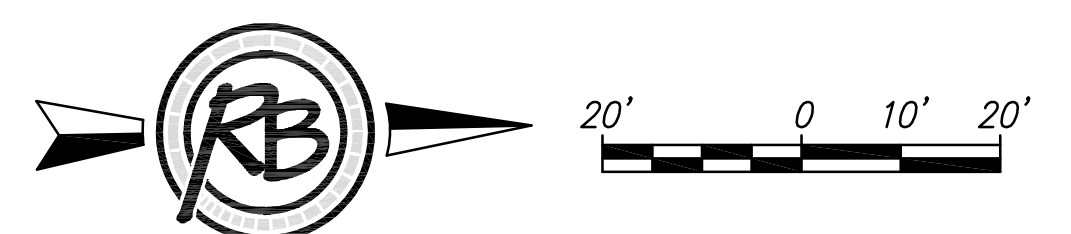

WATER METER SUMMARY					
BL Station	Lt./Rt.	Service (Long or Short)	Service Size	Address	As Built
19+80	Lt.	Short	3/4"	1109 N Waco	
20+08	Rt.	Long	3/4"	1106 N Waco	
20+33	Lt.	Short		1115 N Waco	
20+42	Rt.	Long	3/4"	1108 N Waco	
20+81	Lt.	Short	3/4"	1125 N Waco	
20+97	Rt.	Long	3/4"	1110 N Waco	

WATER METER SUMMARY					
BL Station	Lt./Rt.	Service (Long or Short)	Service Size	Address	As Built
21+39	Rt.	Long	3/4"	1114 N Waco	
21+48	Lt.	Short	3/4"	1131 N Waco	
21+90	Rt.	Long	3/4"	1134 N Waco	
22+07	Rt.	Long	3/4"	1136 N Waco	
22+21	Lt.	Short	3/4"	1135 N Waco	

▲ Replace Wheel Chair Ramp

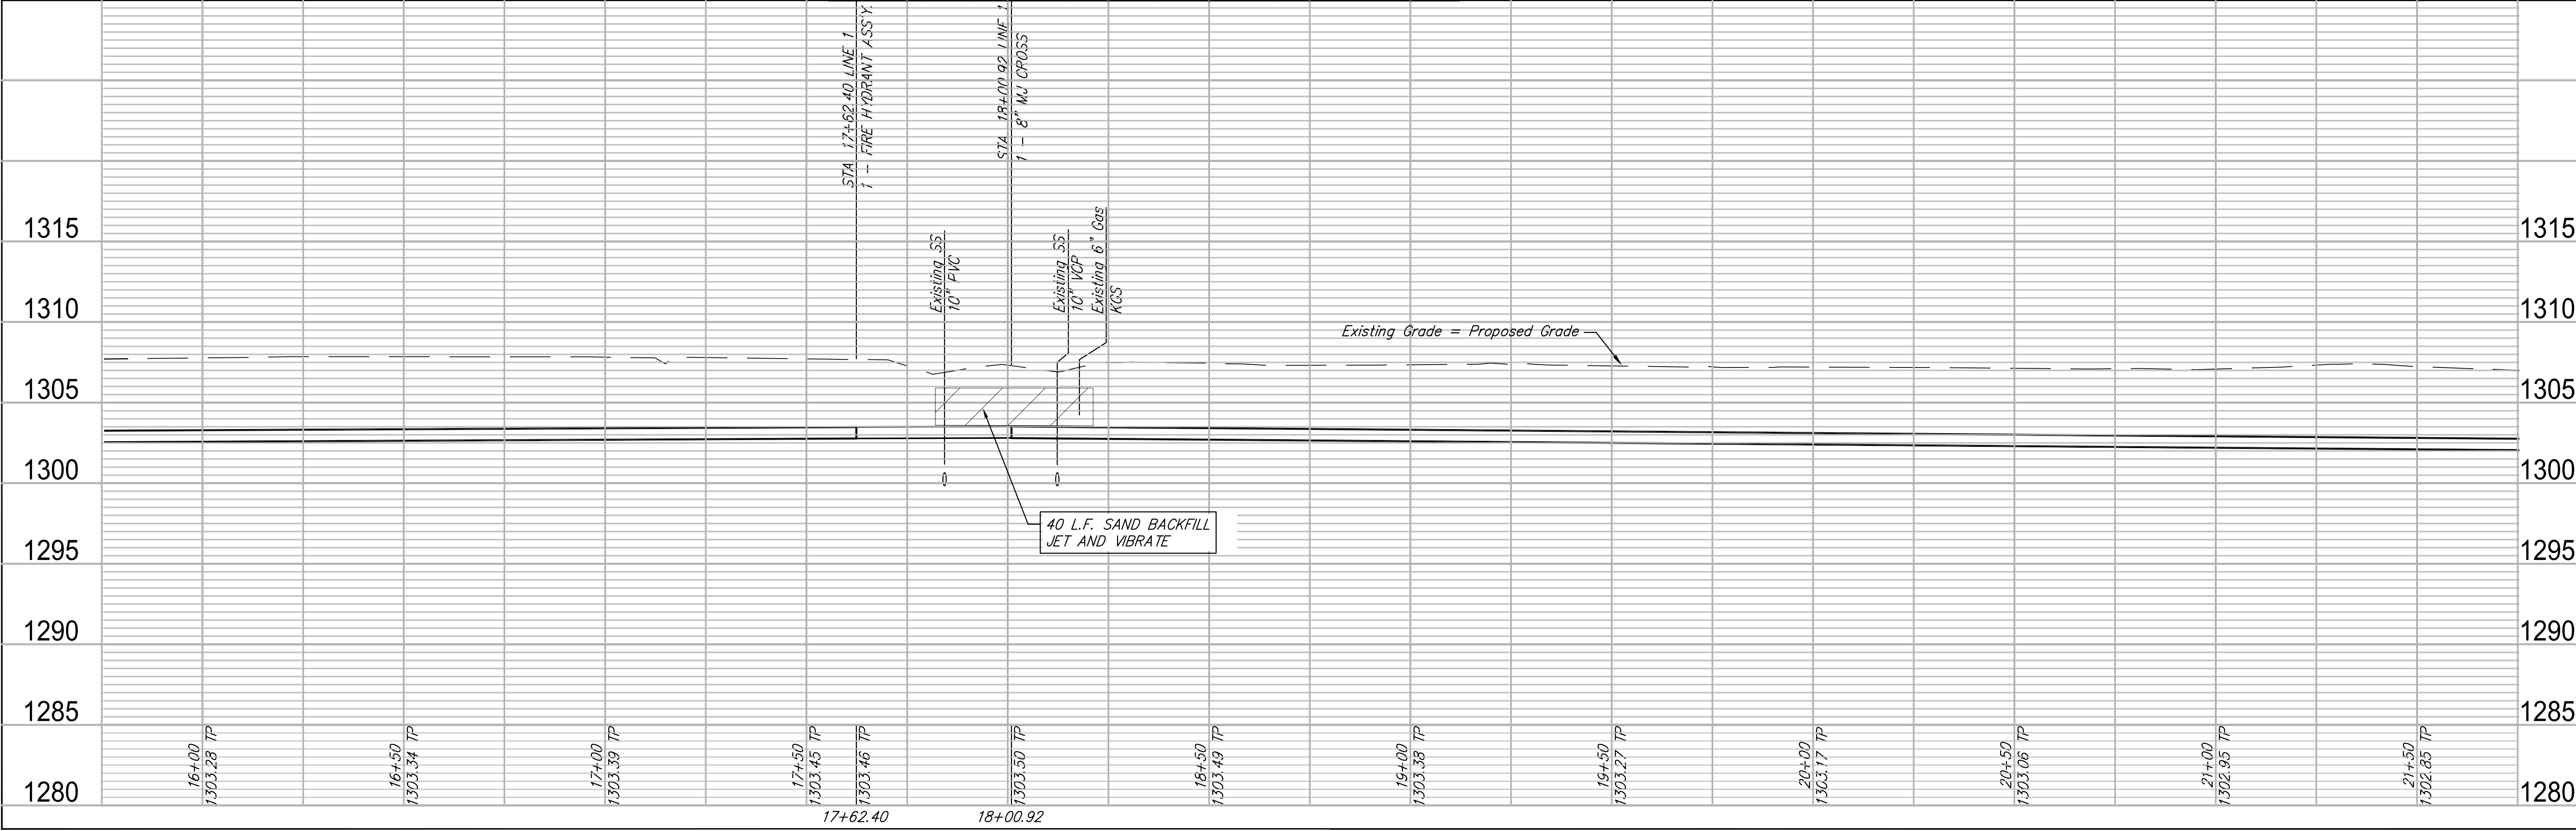

RUGGLES BOHM
 LICENSED PROFESSIONAL ENGINEER
 STATE OF KANSAS
 LICENSE NO. 631

WACO WATER MAIN WATER LINE 1
 Wichita, Kansas

PROJECT NUMBER: 448-90757
 DRAWING FILE: 4733W engineering base [WATER LINE] RA

DESIGNER: RA CMB
 DRAWN: RA

SHEET: 8 OF 12
 RE JOB: 4793W