


WATER METER SUMMARY				
BL Station	Lt./Rt.	Service (Long or Short)	Service Size	Address
22+37	Rt.	Long	3/4"	1140 N Waco
22+57	Lt.	Short	3/4"	1139 N Waco
23+29	Rt.	Long	3/4"	1142 N Waco
23+75	Lt.	Short	3/4"	1145 N Waco

WATER METER SUMMARY				
BL Station	Lt./Rt.	Service (Long or Short)	Service Size	Address
23+96	Lt.	Short	1"	1149 N Waco
24+11	Rt.	Long	3/4"	1150 N Waco
25+62	Lt.	Short	3/4"	1203 N Waco
26+53	Lt.	Short	3/4"	1205 N Waco

WATER METER SUMMARY				
BL Station	Lt./Rt.	Service (Long or Short)	Service Size	Address
26+55	Rt.	Long		1200 N Waco
26+80	Lt.	Short		1209 N Waco
27+22	Lt.	Short	5/8"	1219 N Waco
27+56	Rt.	Long	5/8"	1218 N Waco

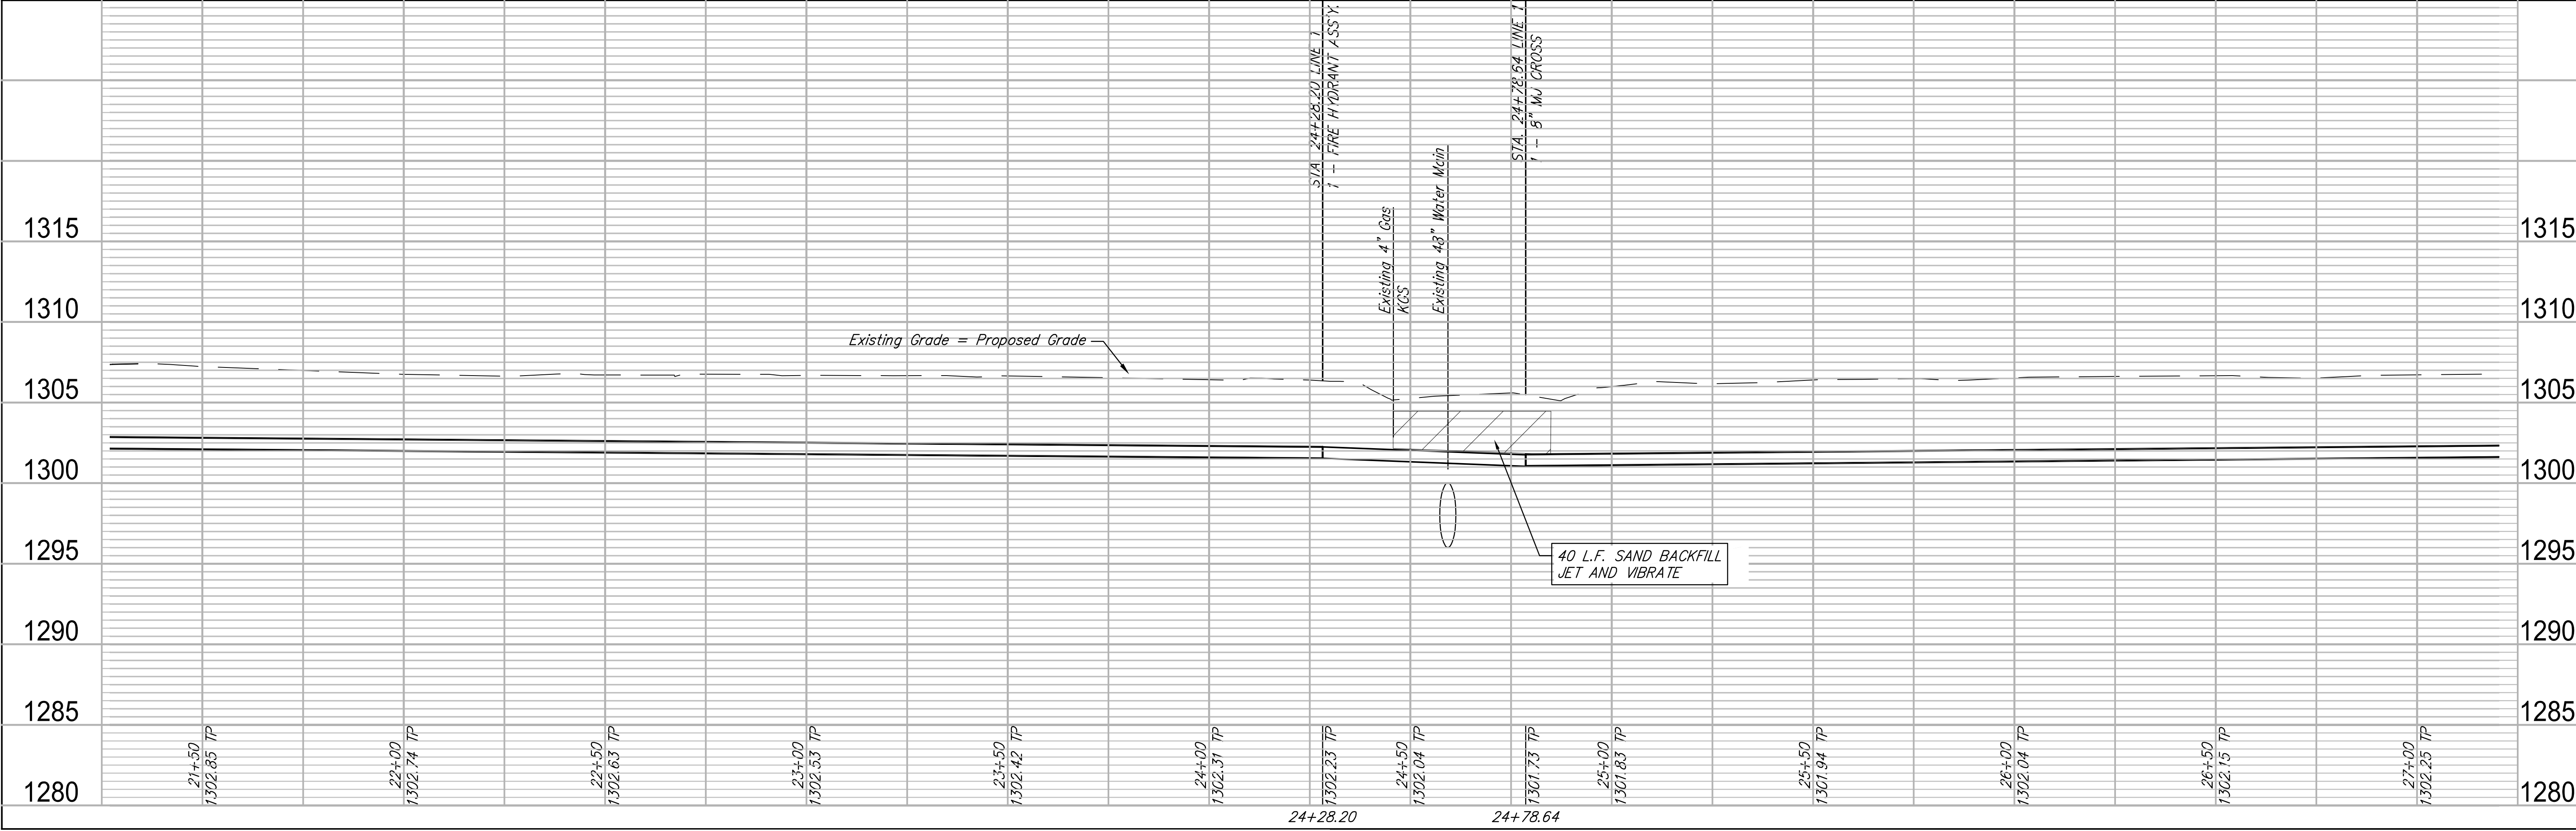

RUGGLES & BOHM
 ENGINEERS & ARCHITECTS
 4730W engineering base | WATER LINE 1
 Wichita, Kansas

PROJECT NUMBER: 448-90757
 DRAWING FILE: 4730W engineering base | WATER LINE 1

DESIGNER: RA CMB
 DRAWN: RA

REVIEW: _____ DATE: _____

SHEET: 9 OF 12