




STA 00+00 TO STA 7+50
SCALE 1" = 30' - 0"

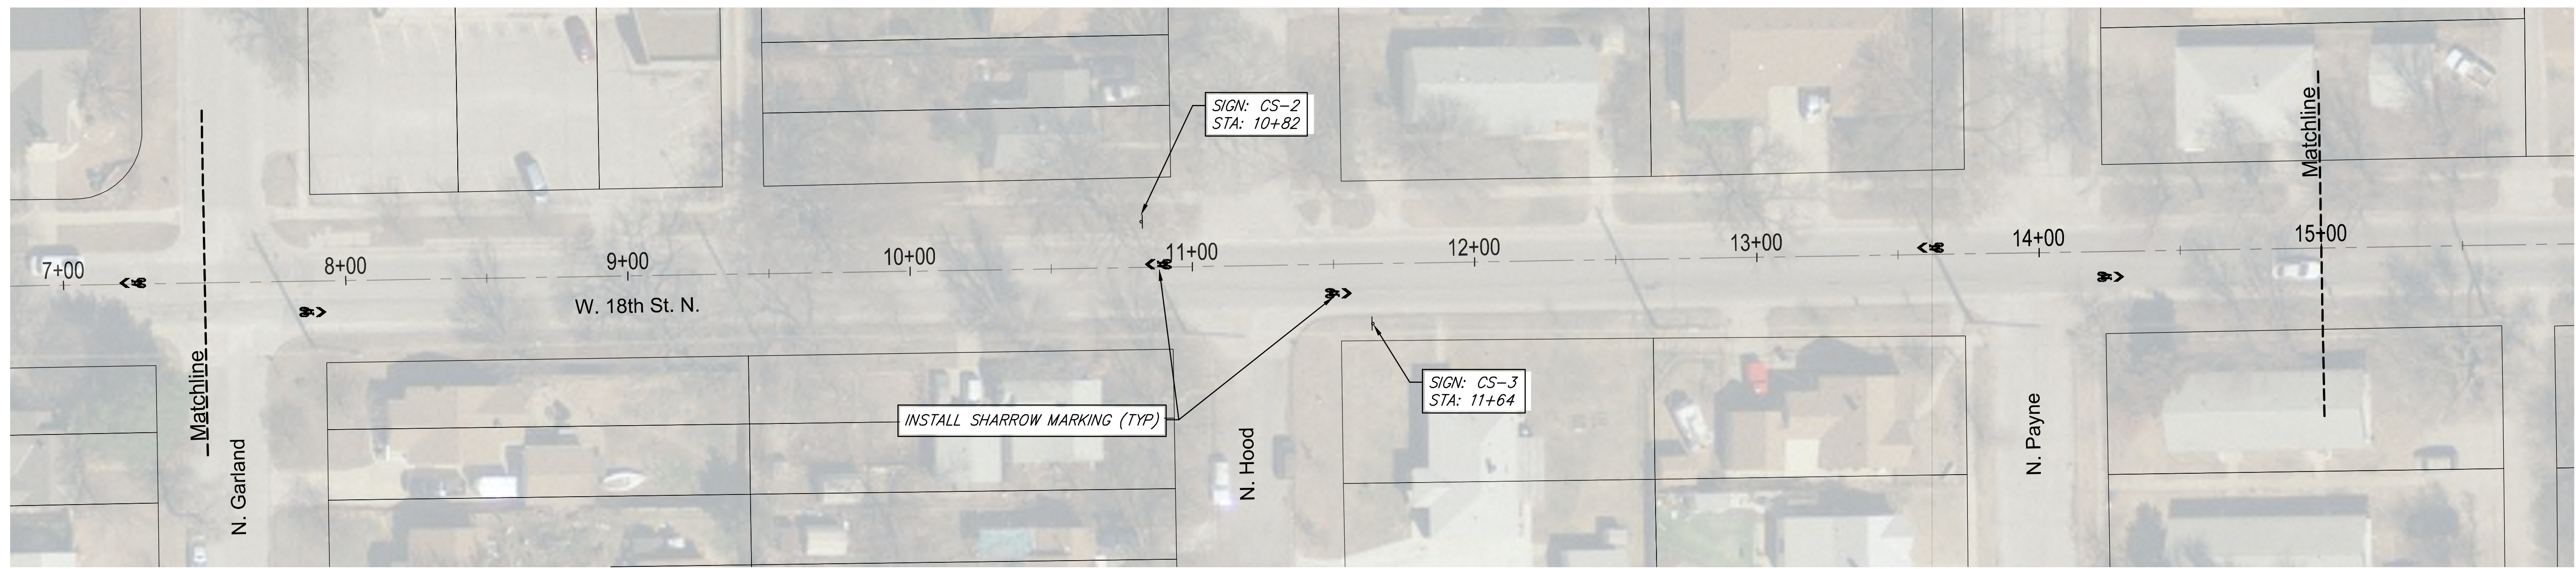

STA 7+50 TO STA 15+00
SCALE 1" = 30' - 0"

Z:\Projects\Projects 4600-4699\4687T (17th & 18th St. Bike Lanes)\4687T Engineering Base.dwg

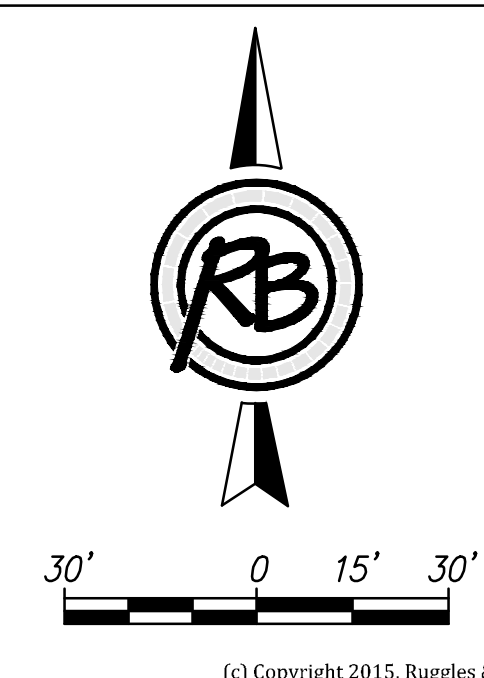

17th and 18th Street Bike Lanes			
Plan- Sta 0+00 to Sta 15+00			
SEAL	 RUGGLES & BOHM	DATE Aug 2016	DESIGN BDT
		DRAWN DK/BDT	REVIEW ...
<small>ENGINEERING SURVEYING LANDSCAPE ARCHITECTURE GOVERNMENT</small> <small>924 NORTH MAIN WICHITA, KANSAS 67203 P (316) 264-8008 F (316) 264-4021</small> <small>WWW.RBANS.COM</small>		PROJECT NUMBER ...	RB JOB NO. 4687T
DRAWING FILE 4687T/4687T Engineering Base.dwg		DWG. SCALE 1" = 30' - 0"	SHEET 3 OF 13