
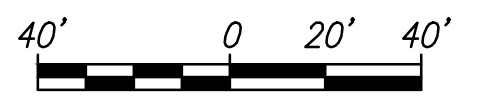
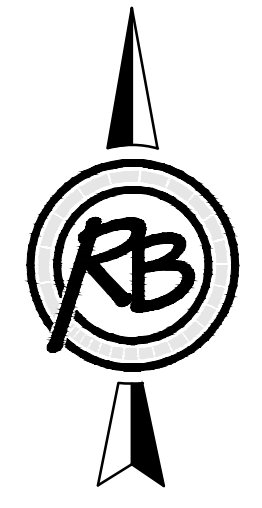


F:\Projects\Projects 4800-4899\4836T (Clear Ridge Town Homes Paving)\4836 Private Paving and Drainage Plans.dwg

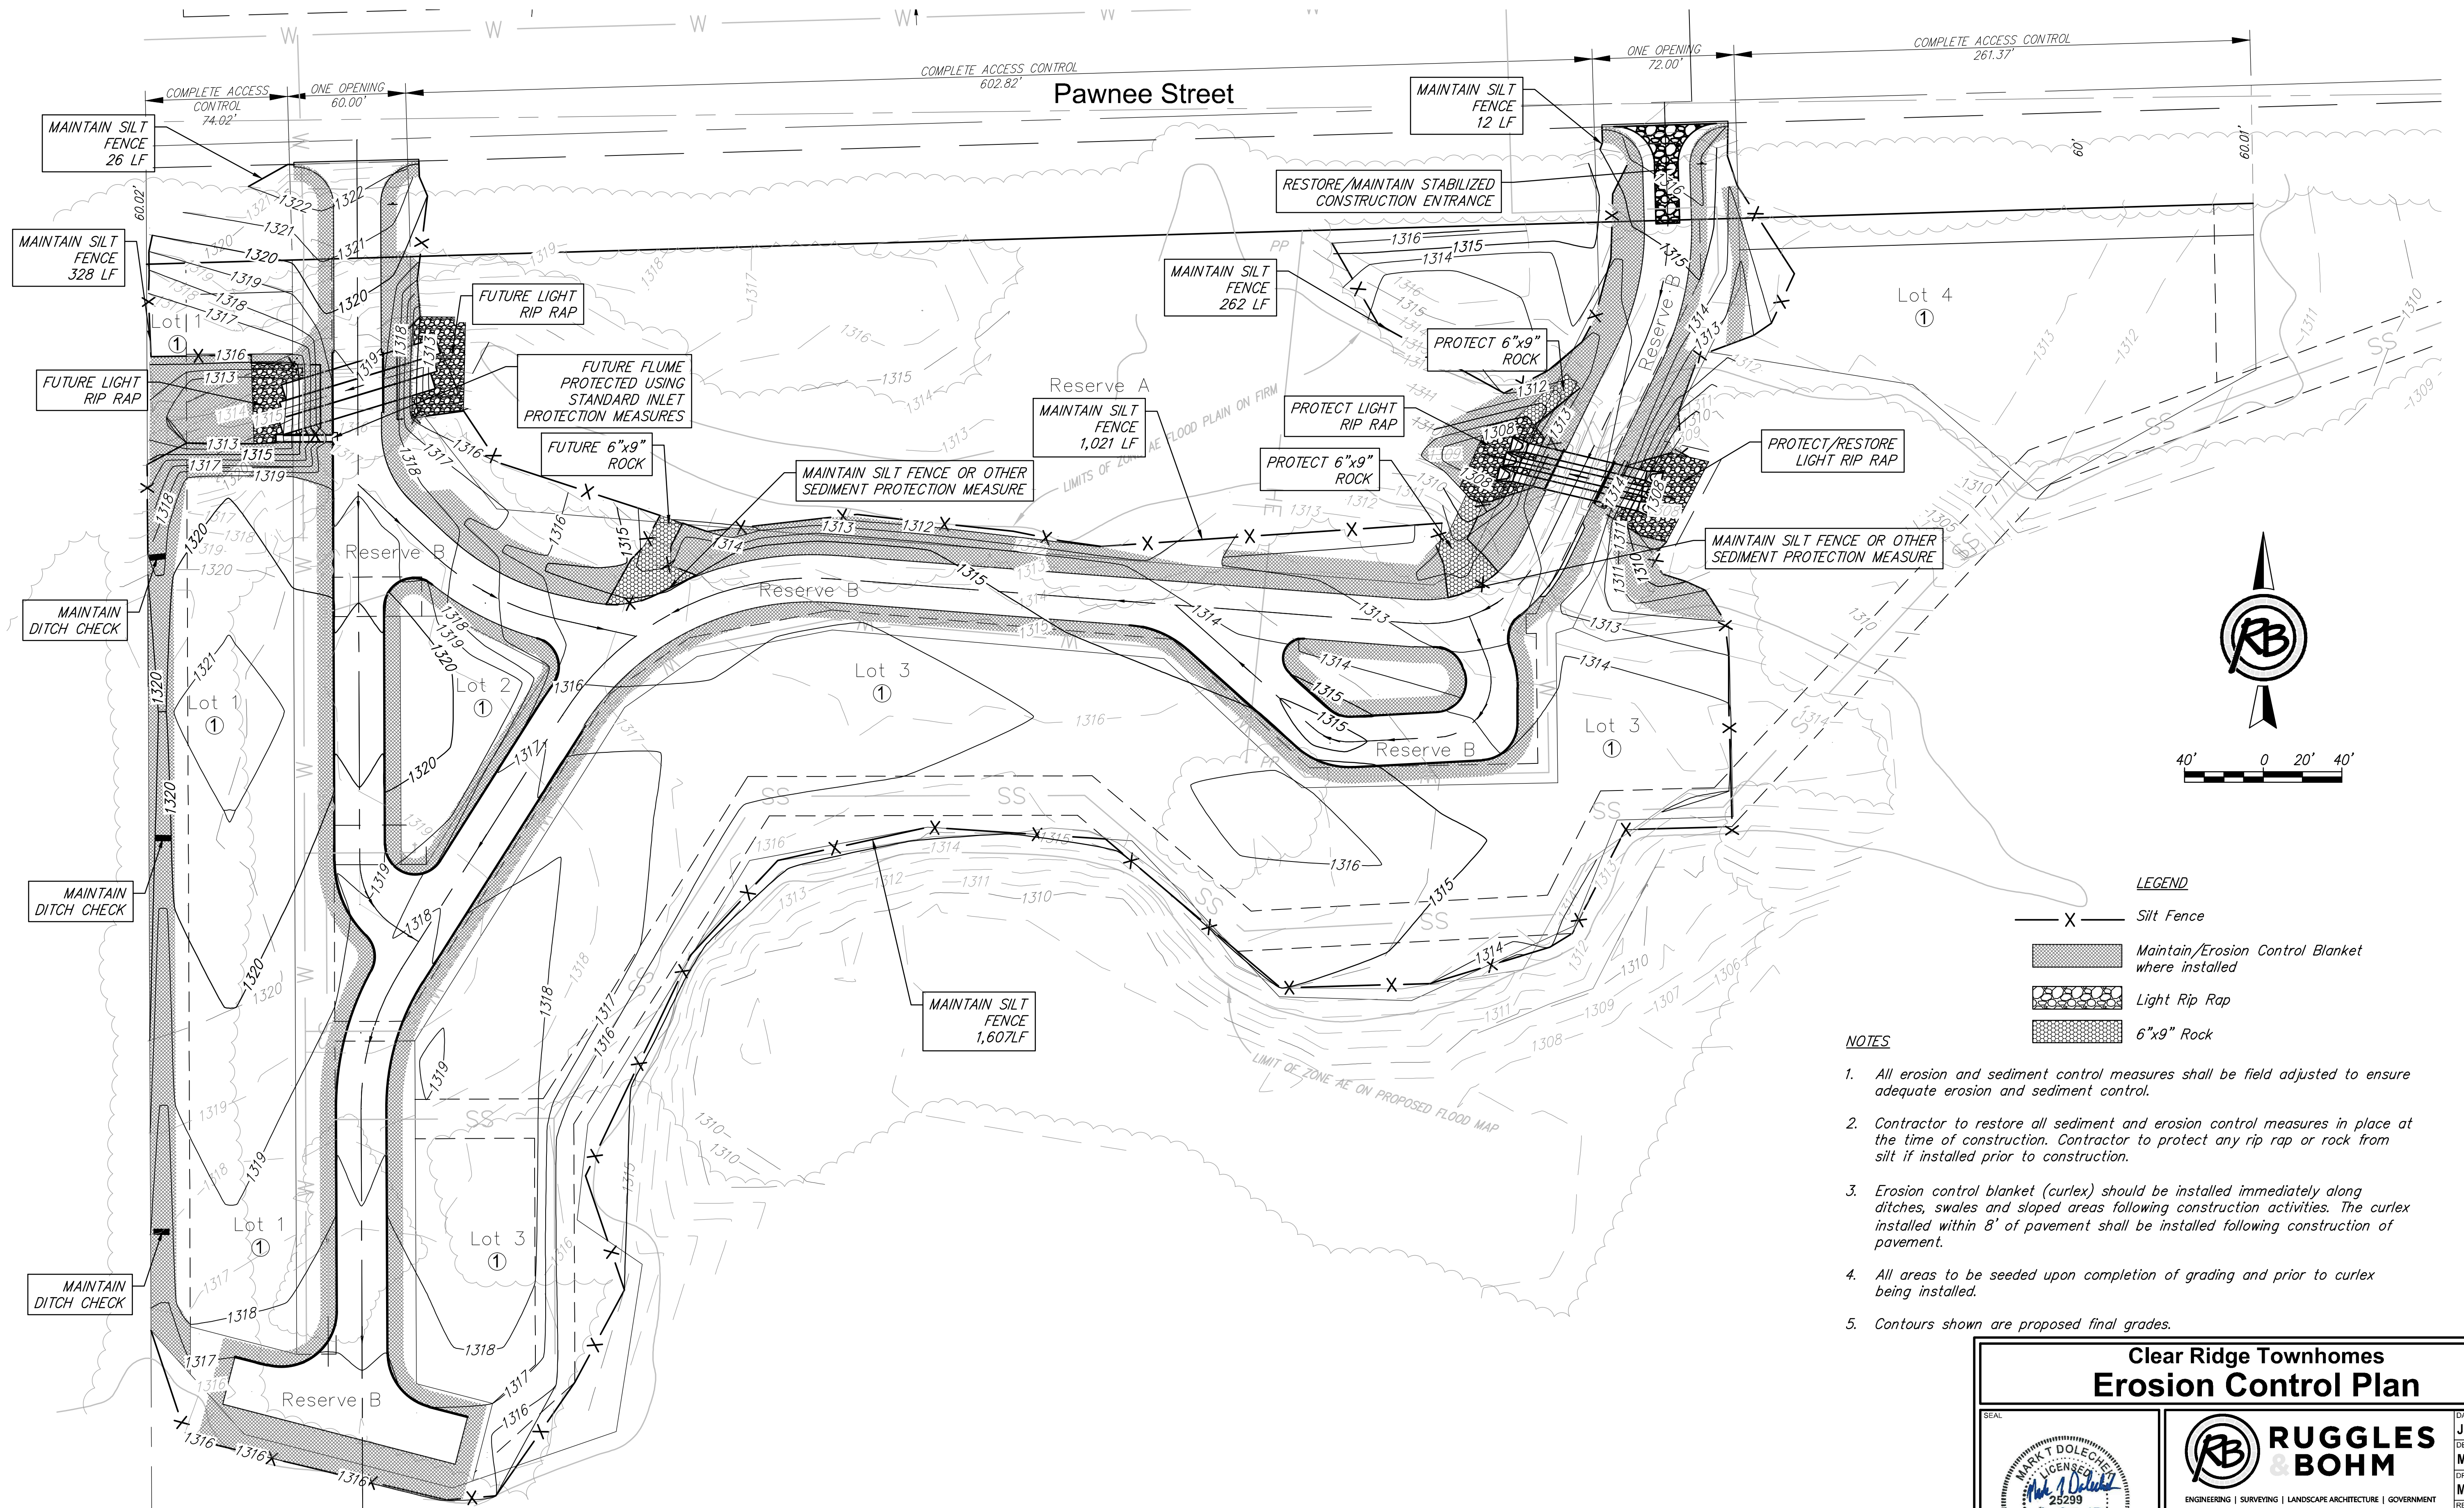

- LEGEND**
- X — Silt Fence
 - [Stippled Area] Maintain/Erosion Control Blanket where installed
 - [Circular Pattern Area] Light Rip Rap
 - [Square Pattern Area] 6"x9" Rock

NOTES

1. All erosion and sediment control measures shall be field adjusted to ensure adequate erosion and sediment control.
2. Contractor to restore all sediment and erosion control measures in place at the time of construction. Contractor to protect any rip rap or rock from silt if installed prior to construction.
3. Erosion control blanket (curlex) should be installed immediately along ditches, swales and sloped areas following construction activities. The curlex installed within 8' of pavement shall be installed following construction of pavement.
4. All areas to be seeded upon completion of grading and prior to curlex being installed.
5. Contours shown are proposed final grades.

Clear Ridge Townhomes Erosion Control Plan		DATE June 2017
	RUGGLES & BOHM	DESIGN MTD
	ENGINEERING SURVEYING LANDSCAPE ARCHITECTURE GOVERNMENT 924 NORTH MAIN WICHITA, KANSAS 67203 P (316) 264-8008 F (316) 264-4621 WWW.RBKANSAS.COM	DRAWN MTD
PROJECT NUMBER 448-90756	RB JOB NO. 4835E	DWG. SCALE ...
DRAWING FILE 4836 Private Paving and Drainage Plans [Erosion Control Plan]	SHEET 9 OF 15	