



# DOUGLAS & HYDRAULIC INTERSECTION

## EROSION CONTROL PLAN

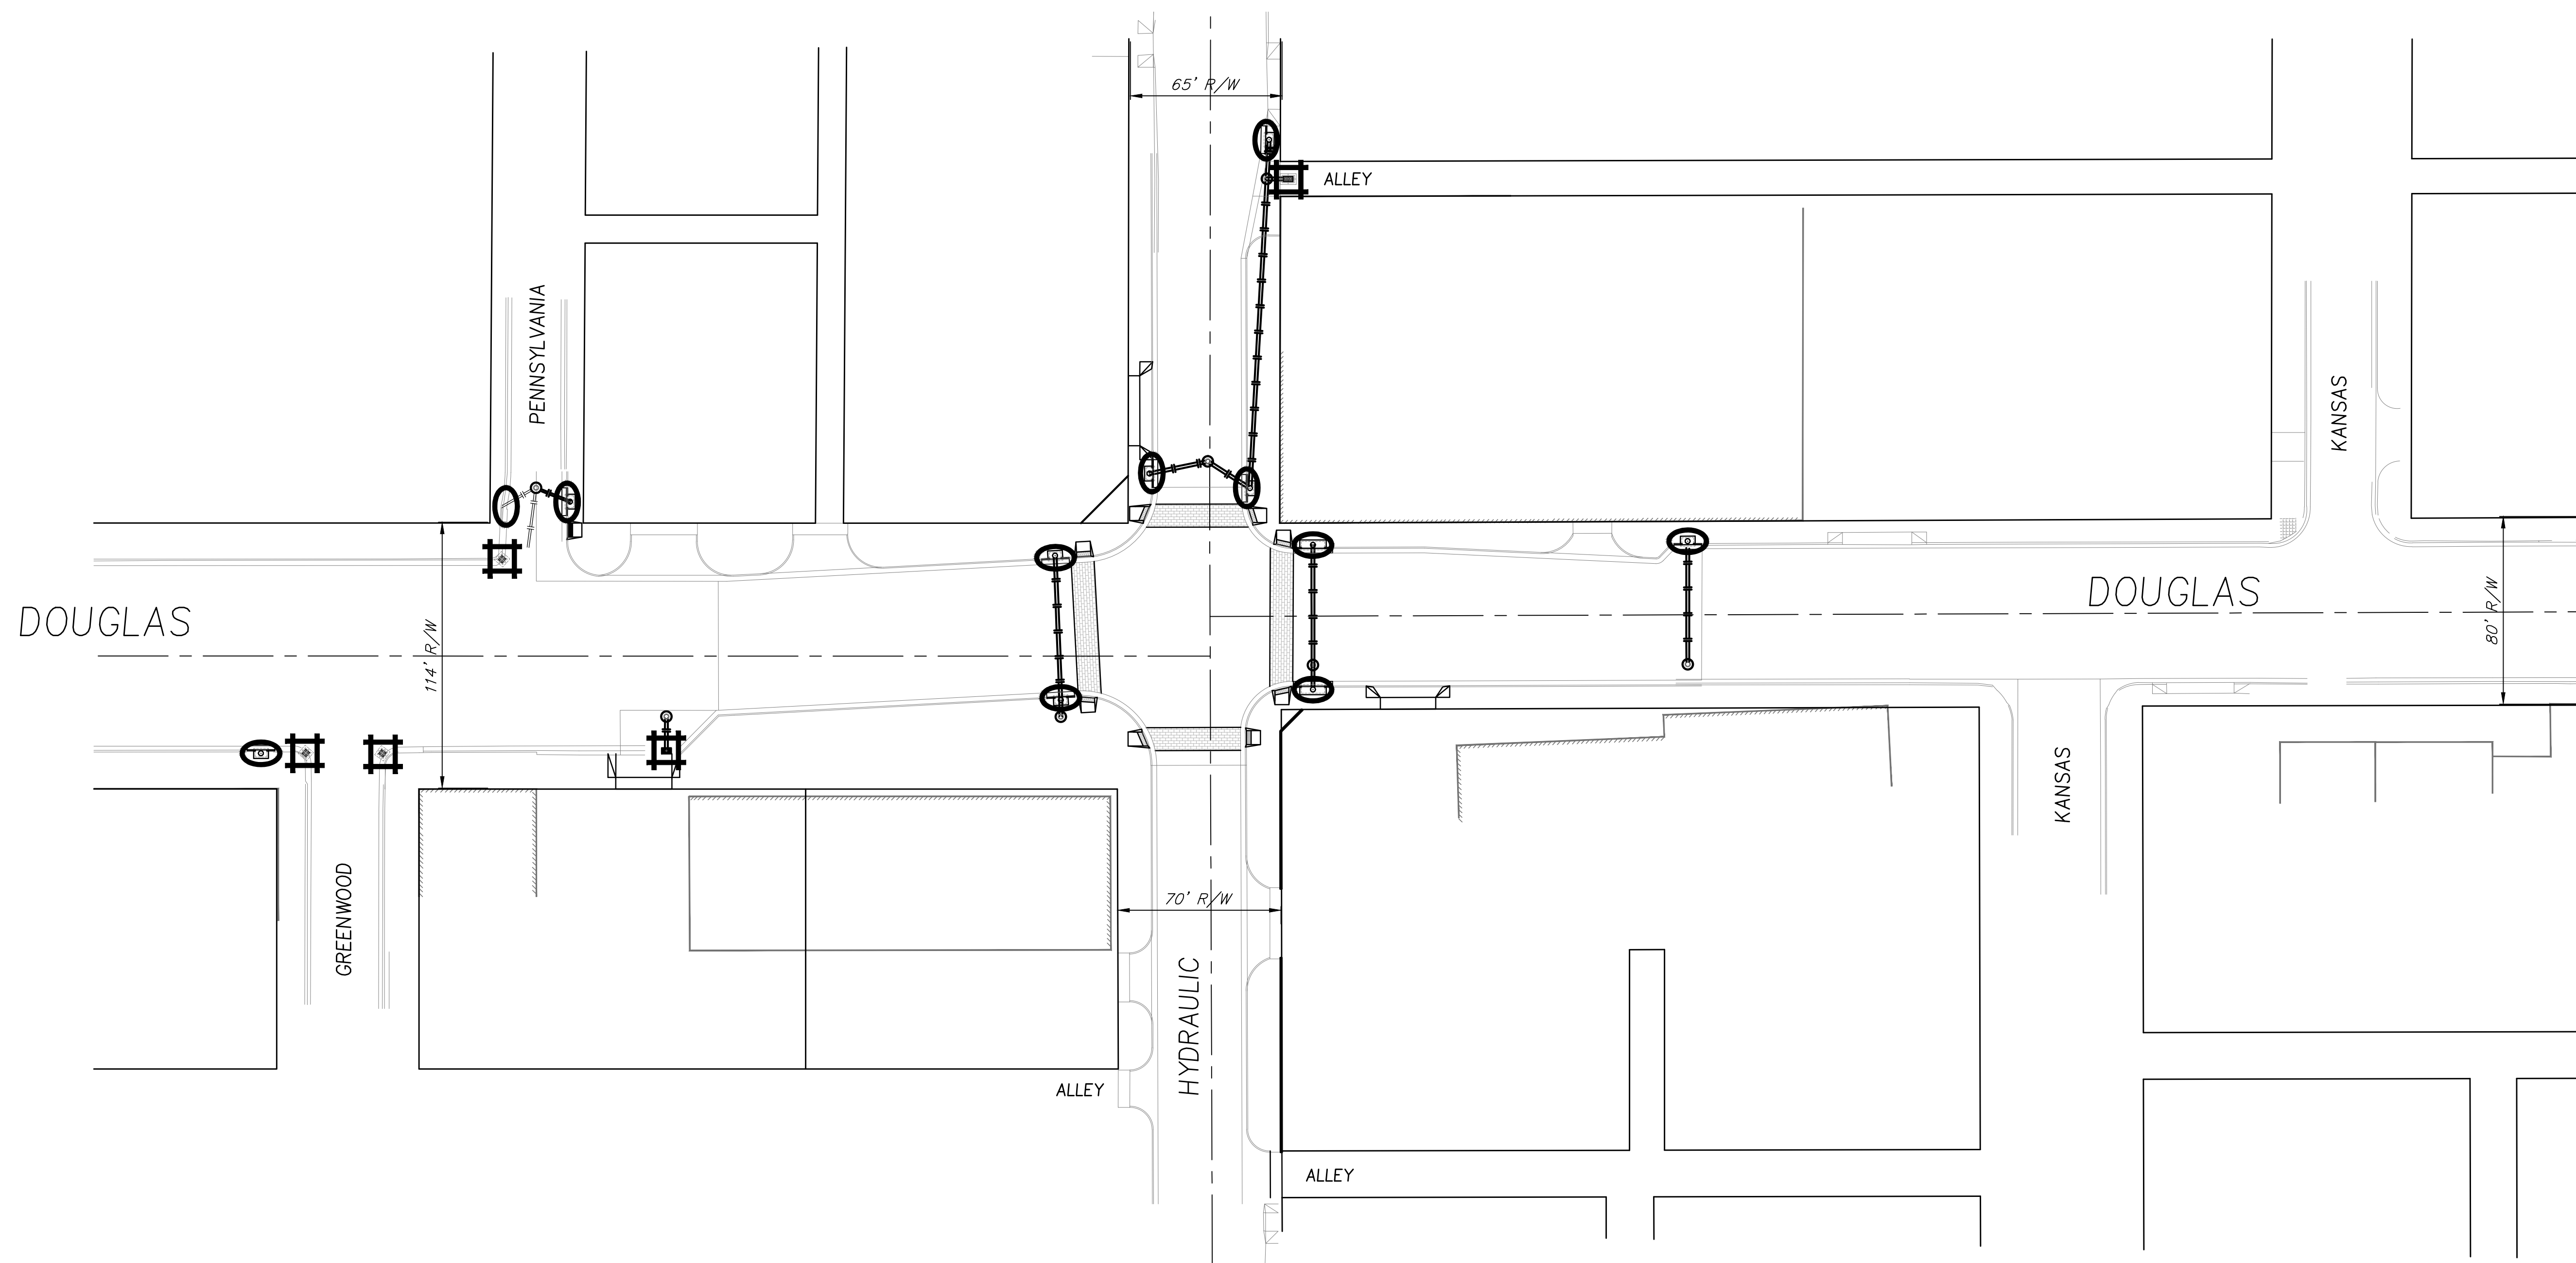

EROSION CONTROL QUANTITIES	
EROSION CONTROL MEASURE	QUANTITIES
BACK OF CURB PROTECTION (LF)	-
CONSTRUCTION ENTRANCE (EA)	-
CURB INLET PROTECTION (EA)	11
DROP INLET PROTECTION (EA)	5
DITCH CHECKS (EA)	-
SILT FENCE (LF)	-
RIP-RAP (SY)	-

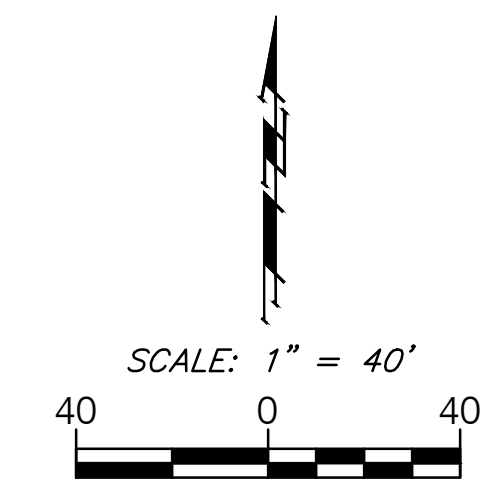