



THE PADDOCK AT 127TH

Wichita, Sedgwick County, Kansas

- SURVEY MARKER LEGEND**
- 5/8" REBAR (FOUND - ORIGIN UNKNOWN)
 - 5/8" REBAR W/RIB CAP IN THIMBLE (FOUND)
 - 5/8" REBAR W/POE CAP (FOUND)
 - 3/4" IRON PIPE W/SEDGWICK COUNTY CAP (FOUND)
 - 1/2" REBAR W/RUGGLES & BOHM CAP (SET)
 - 5/8" REBAR W/RUGGLES & BOHM CAP (SET)

BLOCK	LOT NO.	ELEVATION (NAVD88)
A	7, 8, 9, 10, 28, 29	1342.6

NOTE: THIS ADDITION IS SUBJECT TO THE CONDITIONS OF PLANNED UNIT DEVELOPMENT PUD#12.

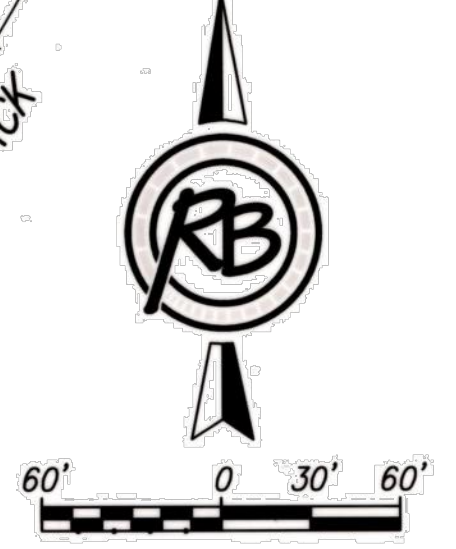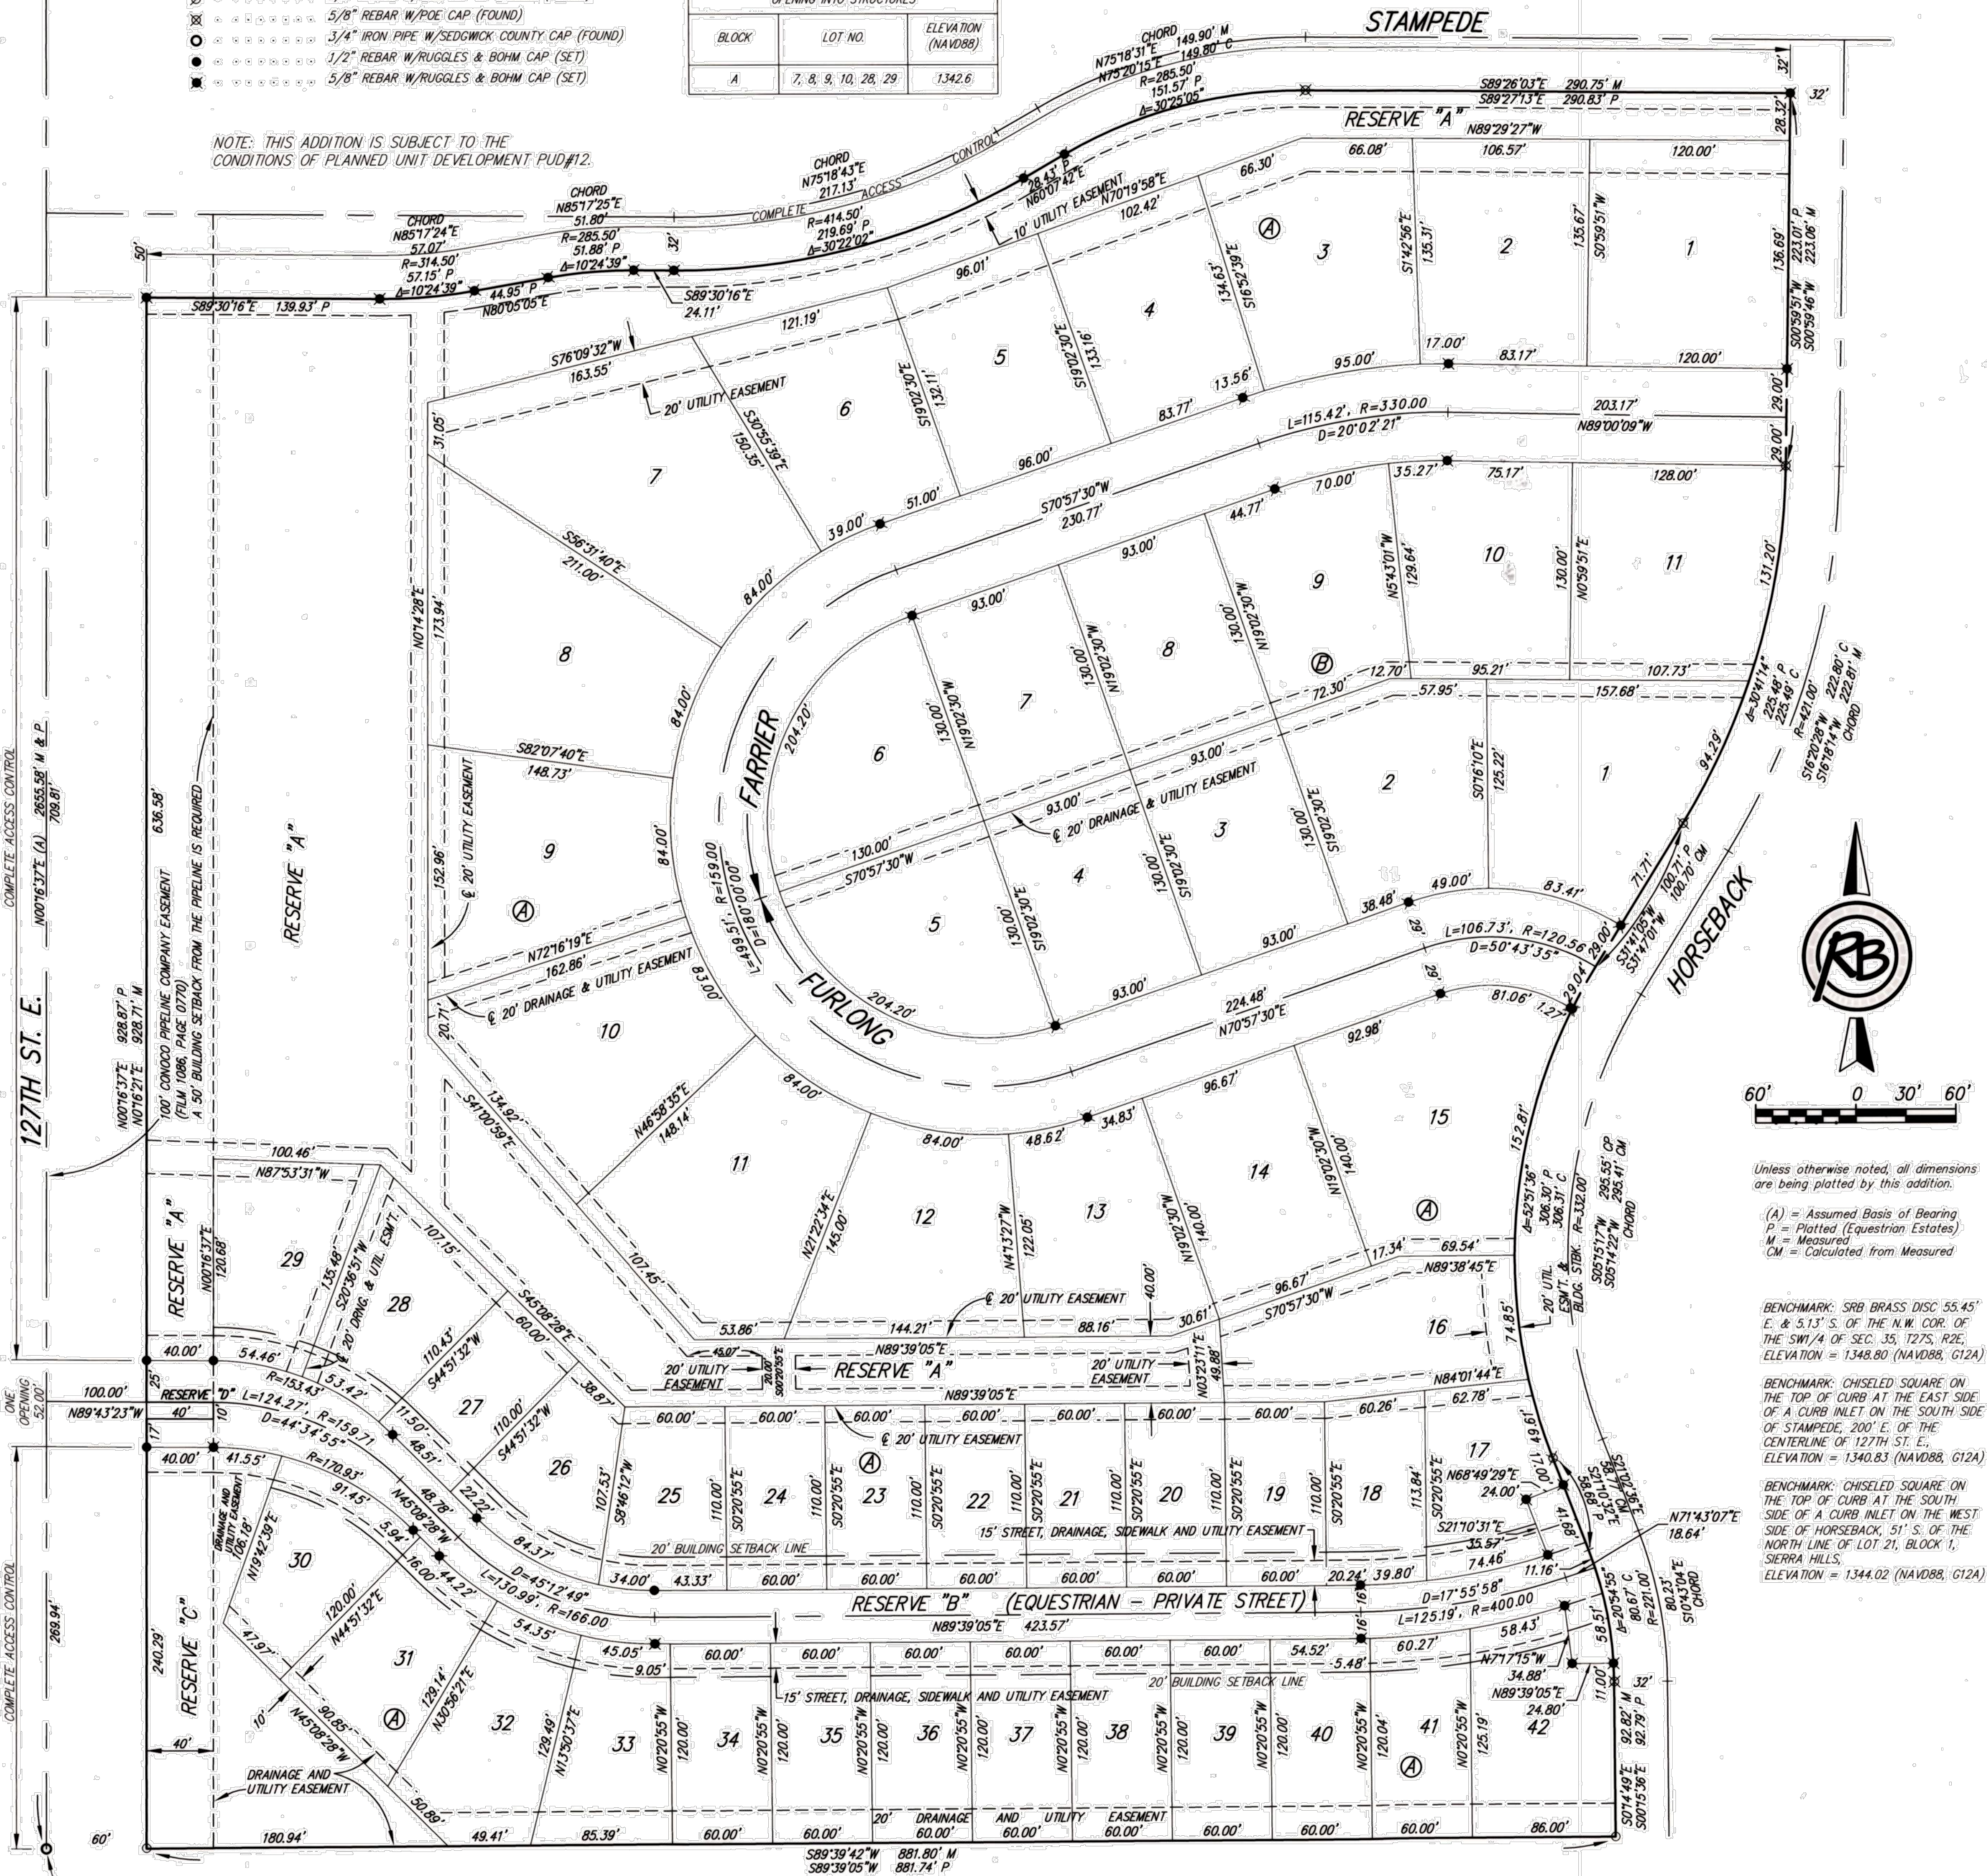

Unless otherwise noted, all dimensions are being plotted by this addition.

(A) = Assumed Basis of Bearing
 P = Platted (Equestrian Estates)
 M = Measured
 CM = Calculated from Measured

BENCHMARK: SRB BRASS DISC 55.45' E. & 5.13' S. OF THE N.W. COR. OF THE SW1/4 OF SEC. 35, T27S, R2E. ELEVATION = 1348.80 (NAVD88, G124)

BENCHMARK: CHISELED SQUARE ON THE TOP OF CURB AT THE EAST SIDE OF A CURB INLET ON THE SOUTH SIDE OF STAMPEDE, 200' E. OF THE CENTERLINE OF 127TH ST. E. ELEVATION = 1340.83 (NAVD88, G124)

BENCHMARK: CHISELED SQUARE ON THE TOP OF CURB AT THE SOUTH SIDE OF A CURB INLET ON THE WEST SIDE OF HORSEBACK, 51' S. OF THE NORTH LINE OF LOT 21, BLOCK 1, SIERRA HILLS, ELEVATION = 1344.02 (NAVD88, G124)


State of Kansas)
 Sedgwick County)

We, Ruggles & Bohm, P.A., Land Surveyors in aforesaid county and state, do hereby certify that, under the supervision of the undersigned, we have surveyed and platted "THE PADDOCK AT 127TH", Wichita, Sedgwick County, Kansas, and that the accompanying plat is a true and correct exhibit of the property surveyed, described as follows:

Lot 1, Block 5, Equestrian Estates, an addition to Wichita, Kansas, Sedgwick County, Kansas.

All public easements and dedications are hereby vacated by virtue of K.S.A. 12-512b, as amended.

William K. Clevenger
 William K. Clevenger
 Land Surveyor
 Ruggles & Bohm, P.A.

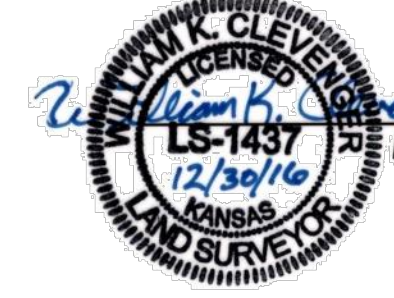


Know all men by these presents that we, the undersigned, have caused the land described in the surveyor's certificate to be platted into Lots, Blocks, Reserves and Streets, to be known as "THE PADDOCK AT 127TH", Wichita, Sedgwick County, Kansas. The utility easements are hereby granted for the construction and maintenance of all public utilities. No signs, light poles, private drainage systems, masonry trash enclosures or other structures shall be located within public utility easements. The drainage easements are hereby granted to the public as indicated for drainage purposes. The drainage & utility easements are hereby granted as indicated for drainage purposes and for the construction and maintenance of all public utilities. The street, drainage, sidewalk & utility easements are hereby granted as indicated for street, sidewalk and drainage purposes and for the construction and maintenance of all public utilities. Access Controls as indicated are hereby granted to the appropriate governing body. The streets are hereby dedicated to and for the use of the public. Reserve "A" is hereby reserved for irrigation, walls, signage, walks, lighting, landscaping, berms, community buildings, gates, gate equipment, playground equipment, lakes, drainage, drainage structures, and utilities confined to easements. Reserves "B" and "D" are hereby reserved for signage, entry features, irrigation, gates, gate equipment, walks, private streets, and utilities confined to easements. Reserve "C" is hereby reserved for signage, landscaping, irrigation, gates, gate equipment, berms, walks, community buildings, playground equipment, and utilities confined to easements. The Reserves are to be owned and maintained by the Home Owners Association for the addition. A Minimum Pad Elevation for lowest openings has been established for this addition and is shown on the table below. A drainage plan has been developed for this plat and all drainage easements, rights-of-way, or reserves shall remain at established grades, or as modified with the approval of the City Engineer, and unobstructed to allow for the conveyance of stormwater.

The Paddock at 127th, LLC, a Kansas limited liability company
Miles Millspaugh
 Miles Millspaugh
 Managing Member

State of Kansas)
 Sedgwick County)

The foregoing instrument acknowledged before me, this 30th day of December, 2016, by Miles Millspaugh, Managing Member of The Paddock at 127th, LLC, a Kansas limited liability company, on behalf of the company.

Sandra L. Bohm
 Sandra L. Bohm
 Notary Public
 My appointment expires October 30, 2019.

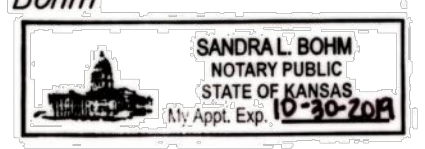


We the undersigned, holders of a mortgage on a portion of the above described property, do hereby consent to this plat of "THE PADDOCK AT 127TH", Wichita, Sedgwick County, Kansas.

Joseph C. Rottinghaus
 Joseph C. Rottinghaus
 President
 Conway Bank

State of Kansas)
 Sedgwick County)

The foregoing instrument acknowledged before me this 30th day of December, 2016, by Joseph C. Rottinghaus, President of Conway Bank, on behalf of the Bank.

Sandra L. Bohm
 Sandra L. Bohm
 Notary Public
 My appointment expires October 30, 2019.

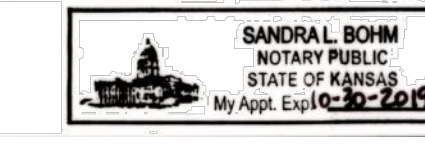


We the undersigned, holders of a mortgage on a portion of the above described property, do hereby consent to this plat of "THE PADDOCK AT 127TH", Wichita, Sedgwick County, Kansas.

John W. McKay, Jr.
 John W. McKay, Jr.
 Managing Member
 EED, LLC

State of Kansas)
 Sedgwick County)

The foregoing instrument acknowledged before me this 30th day of December, 2016, by John W. McKay, Jr., Managing Member of EED, LLC, on behalf of the corporation.

Sandra L. Bohm
 Sandra L. Bohm
 Notary Public
 My appointment expires October 30, 2019.

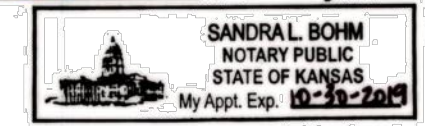

This plat of "THE PADDOCK AT 127TH", Wichita, Sedgwick County, Kansas, has been submitted to and approved by the Wichita-Sedgwick County Metropolitan Area Planning Commission, Wichita, Kansas.

Dated this 30th day of October, 2016.

Wichita-Sedgwick County Metropolitan Area Planning Commission
David W. Foster
 David W. Foster
 Chair
Dale Miller
 Dale Miller
 Secretary

This plat approved and all dedications shown hereon accepted by the City Council of the City of Wichita, Kansas, this 1st day of January, 2017.

At the Direction of the City Council
Jeff Longwell
 Jeff Longwell
 Mayor
Karen Sublett
 Karen Sublett
 City Clerk

Reviewed in accordance with K.S.A. 58-2005 on this 5th day of January, 2017.

Tricia L. Robello
 Tricia L. Robello
 Deputy County Surveyor
 Sedgwick County Kansas
 License No. LS-1248

Entered on transfer record this 5th day of January, 2017.
 Kelly B. Arnold
 County Clerk

State of Kansas)
 Sedgwick County)

This is to certify that this plat has been filed for record in the office of the Register of Deeds, this 5th day of January, 2017, at 10:00 o'clock A.M., and is duly recorded.

Tonya Buckingham
 Tonya Buckingham
 Register of Deeds
Judy J. Paget
 Judy J. Paget
 Deputy



DWG FILE: SURVEY BASE PROJECT NO. 4722P DECEMBER 30, 2016
 ENGINEERING | SURVEYING | LANDSCAPE ARCHITECTURE | GOVERNMENT
 524 NORTH MAIN WICHITA, KANSAS 67203 P (316) 264-8088 F (316) 264-4621 WWW.RBANSAS.COM