








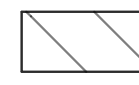


LEGEND

-  Phase 4
-  Single Post/Skid Mounted Sign
-  Channelizer
-  Tubular Marker (36")
-  Type III Barricade
-  Type III Barricade w/ Sign
-  Portable Changeable Message Board
-  Pavement Marking Removal

Note:
 *Type III Barricades and signs are to only be in place during construction through the private drive or side street

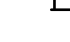

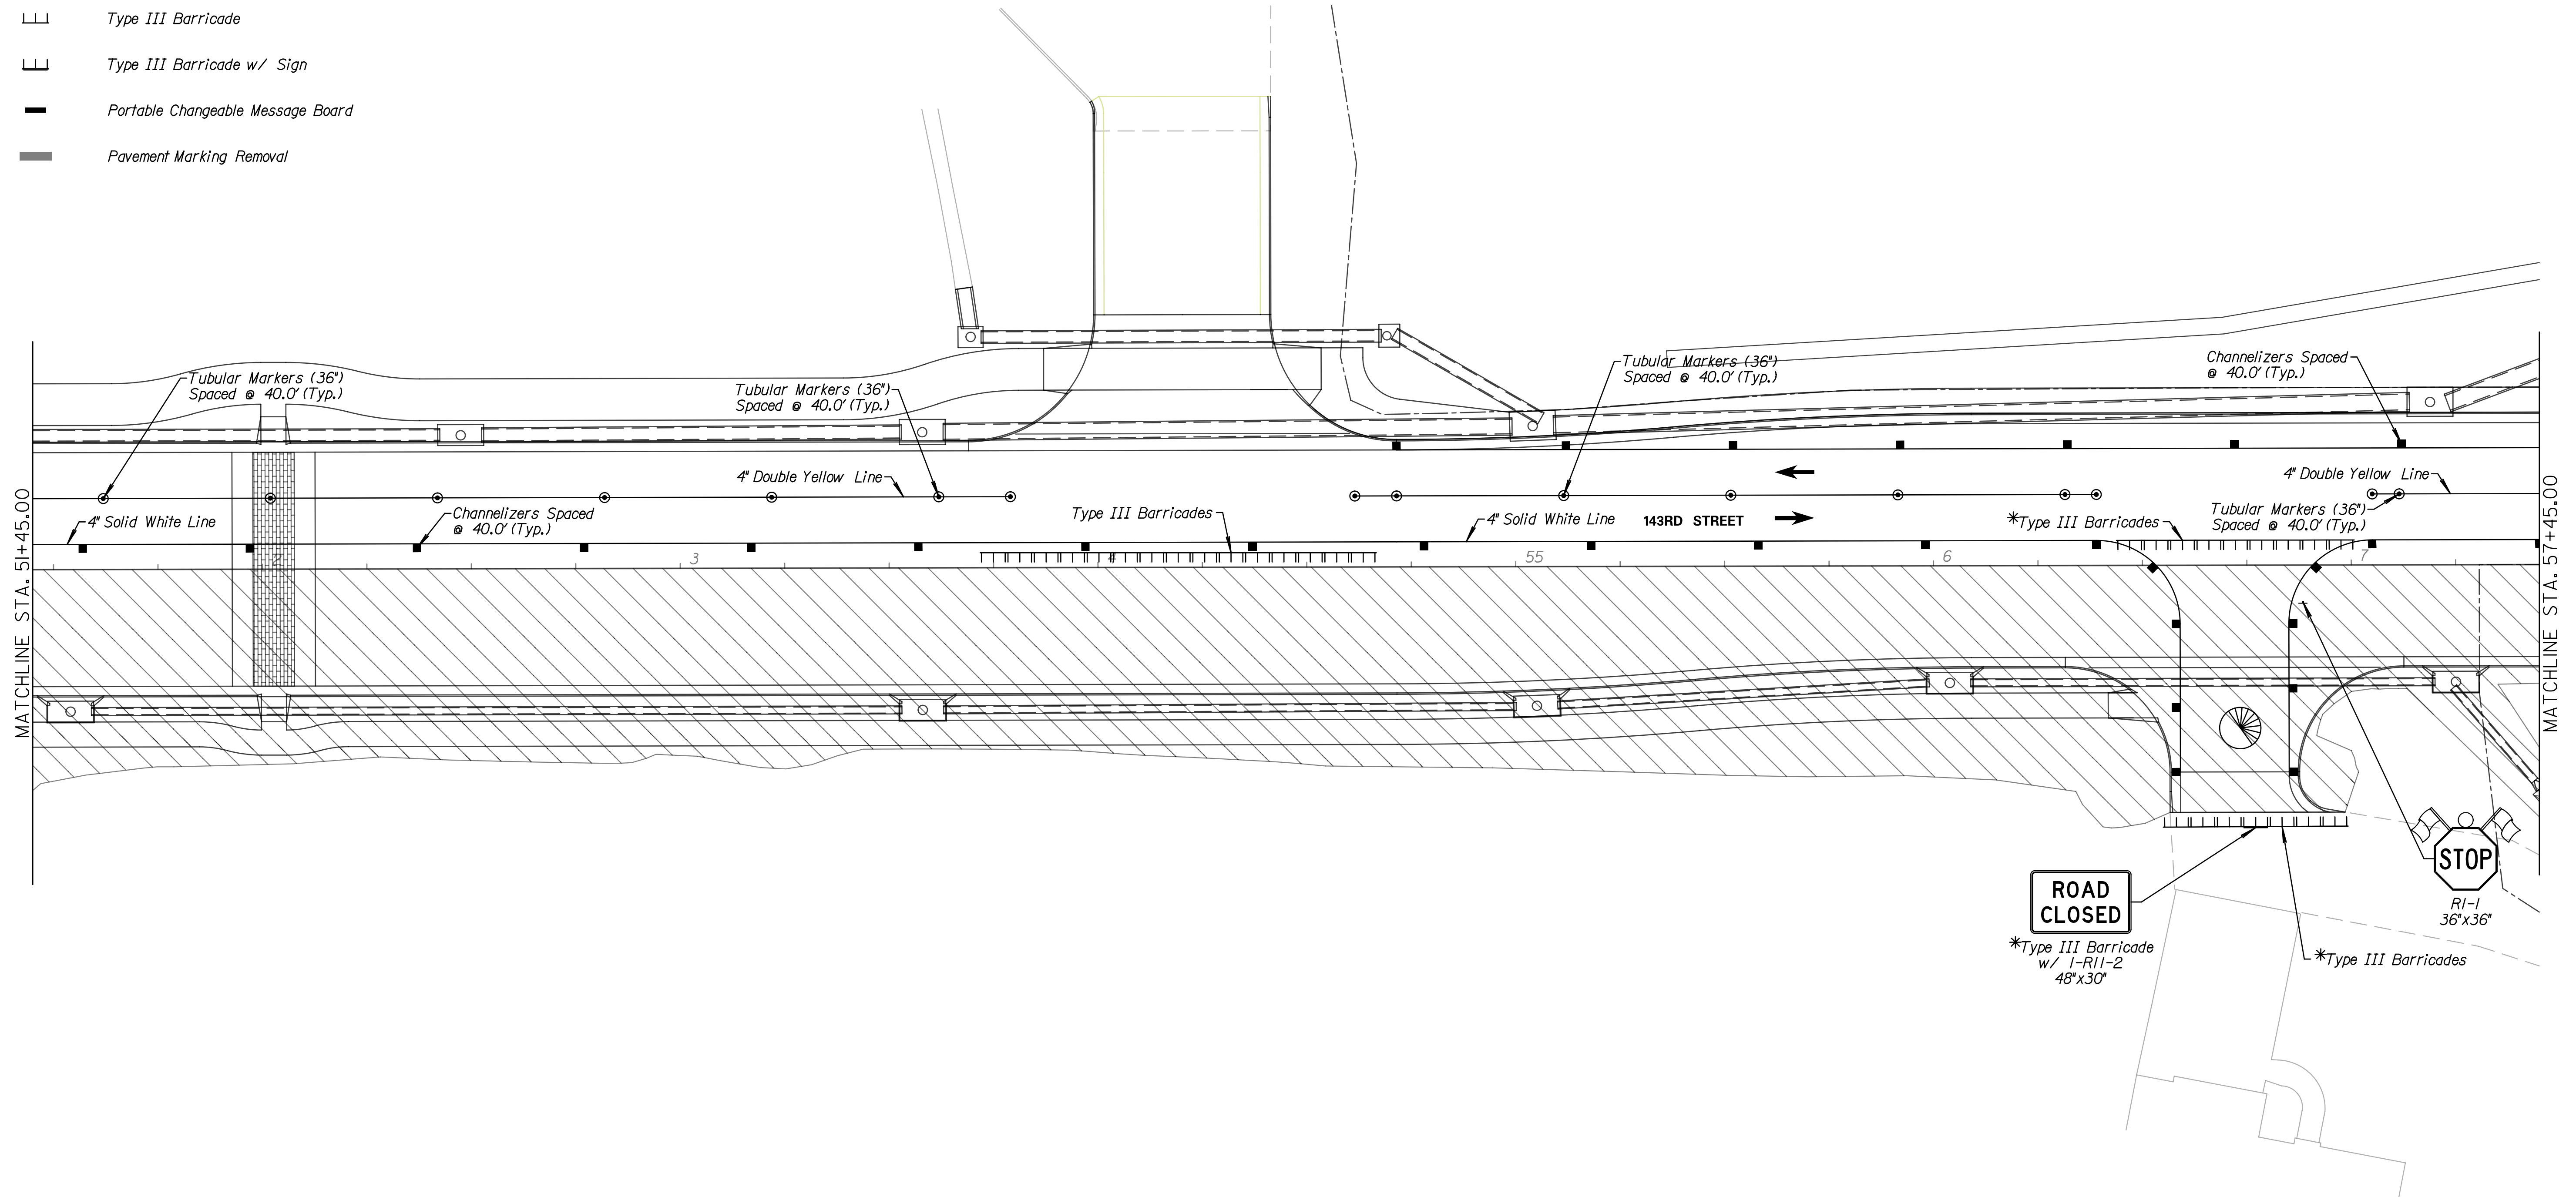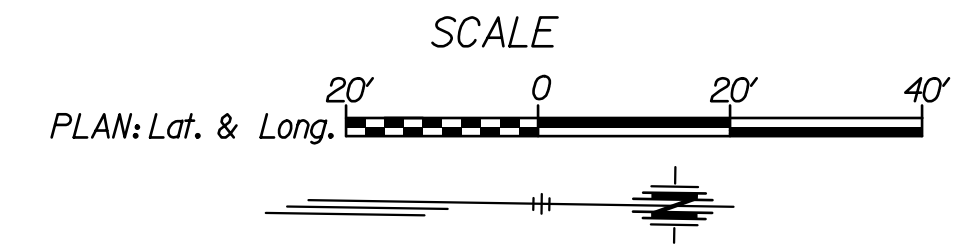The private residential drive is the only access to the houses and shall remain open at all times throughout construction. The private residential drive shall be constructed half at a time to allow access to the property owners. Contractor shall notify the property owners prior to closing half of the drive.

Tran Systems
 245 NORTH WACO
 SUITE 222
 WICHITA, KANSAS 67202
 PHONE: 316-303-3000
 FAX: 316-462-5629

CONSULTANTS:

143RD STREET IMPROVEMENTS
 WICHITA, KANSAS


REVISIONS:	MARK	DATE	DESCRIPTION

PROJ NO: 87 N-0614-01
 SCALE: 1"=20'
 DATE: 5/26/2017
 DESIGNED BY: TAU
 DRAWN BY: TAU
 CHECKED BY: MDB

SHEET TITLE:
143RD STREET IMPROVEMENTS TRAFFIC CONTROL PHASE 4

SHEET NO.
110
 SHEET 110 OF 236

taummed 5/26/2017 11:14:14 AM c:\transtransystems\paw_bocalltranstransystems\paw\taummed\0228400\C-PPP-M01-208.DGN