


WATER VALVE BOX ELEVATIONS			
STREET	STATION	OFFSET	PROPOSED ELEVATION
RUTGERS COURT	137+56.6	39.7' RL	169.7

PROJECT NO.	SHEET NO.	TOTAL SHEETS
472-83256	11	54

SCALE: 1"=20'

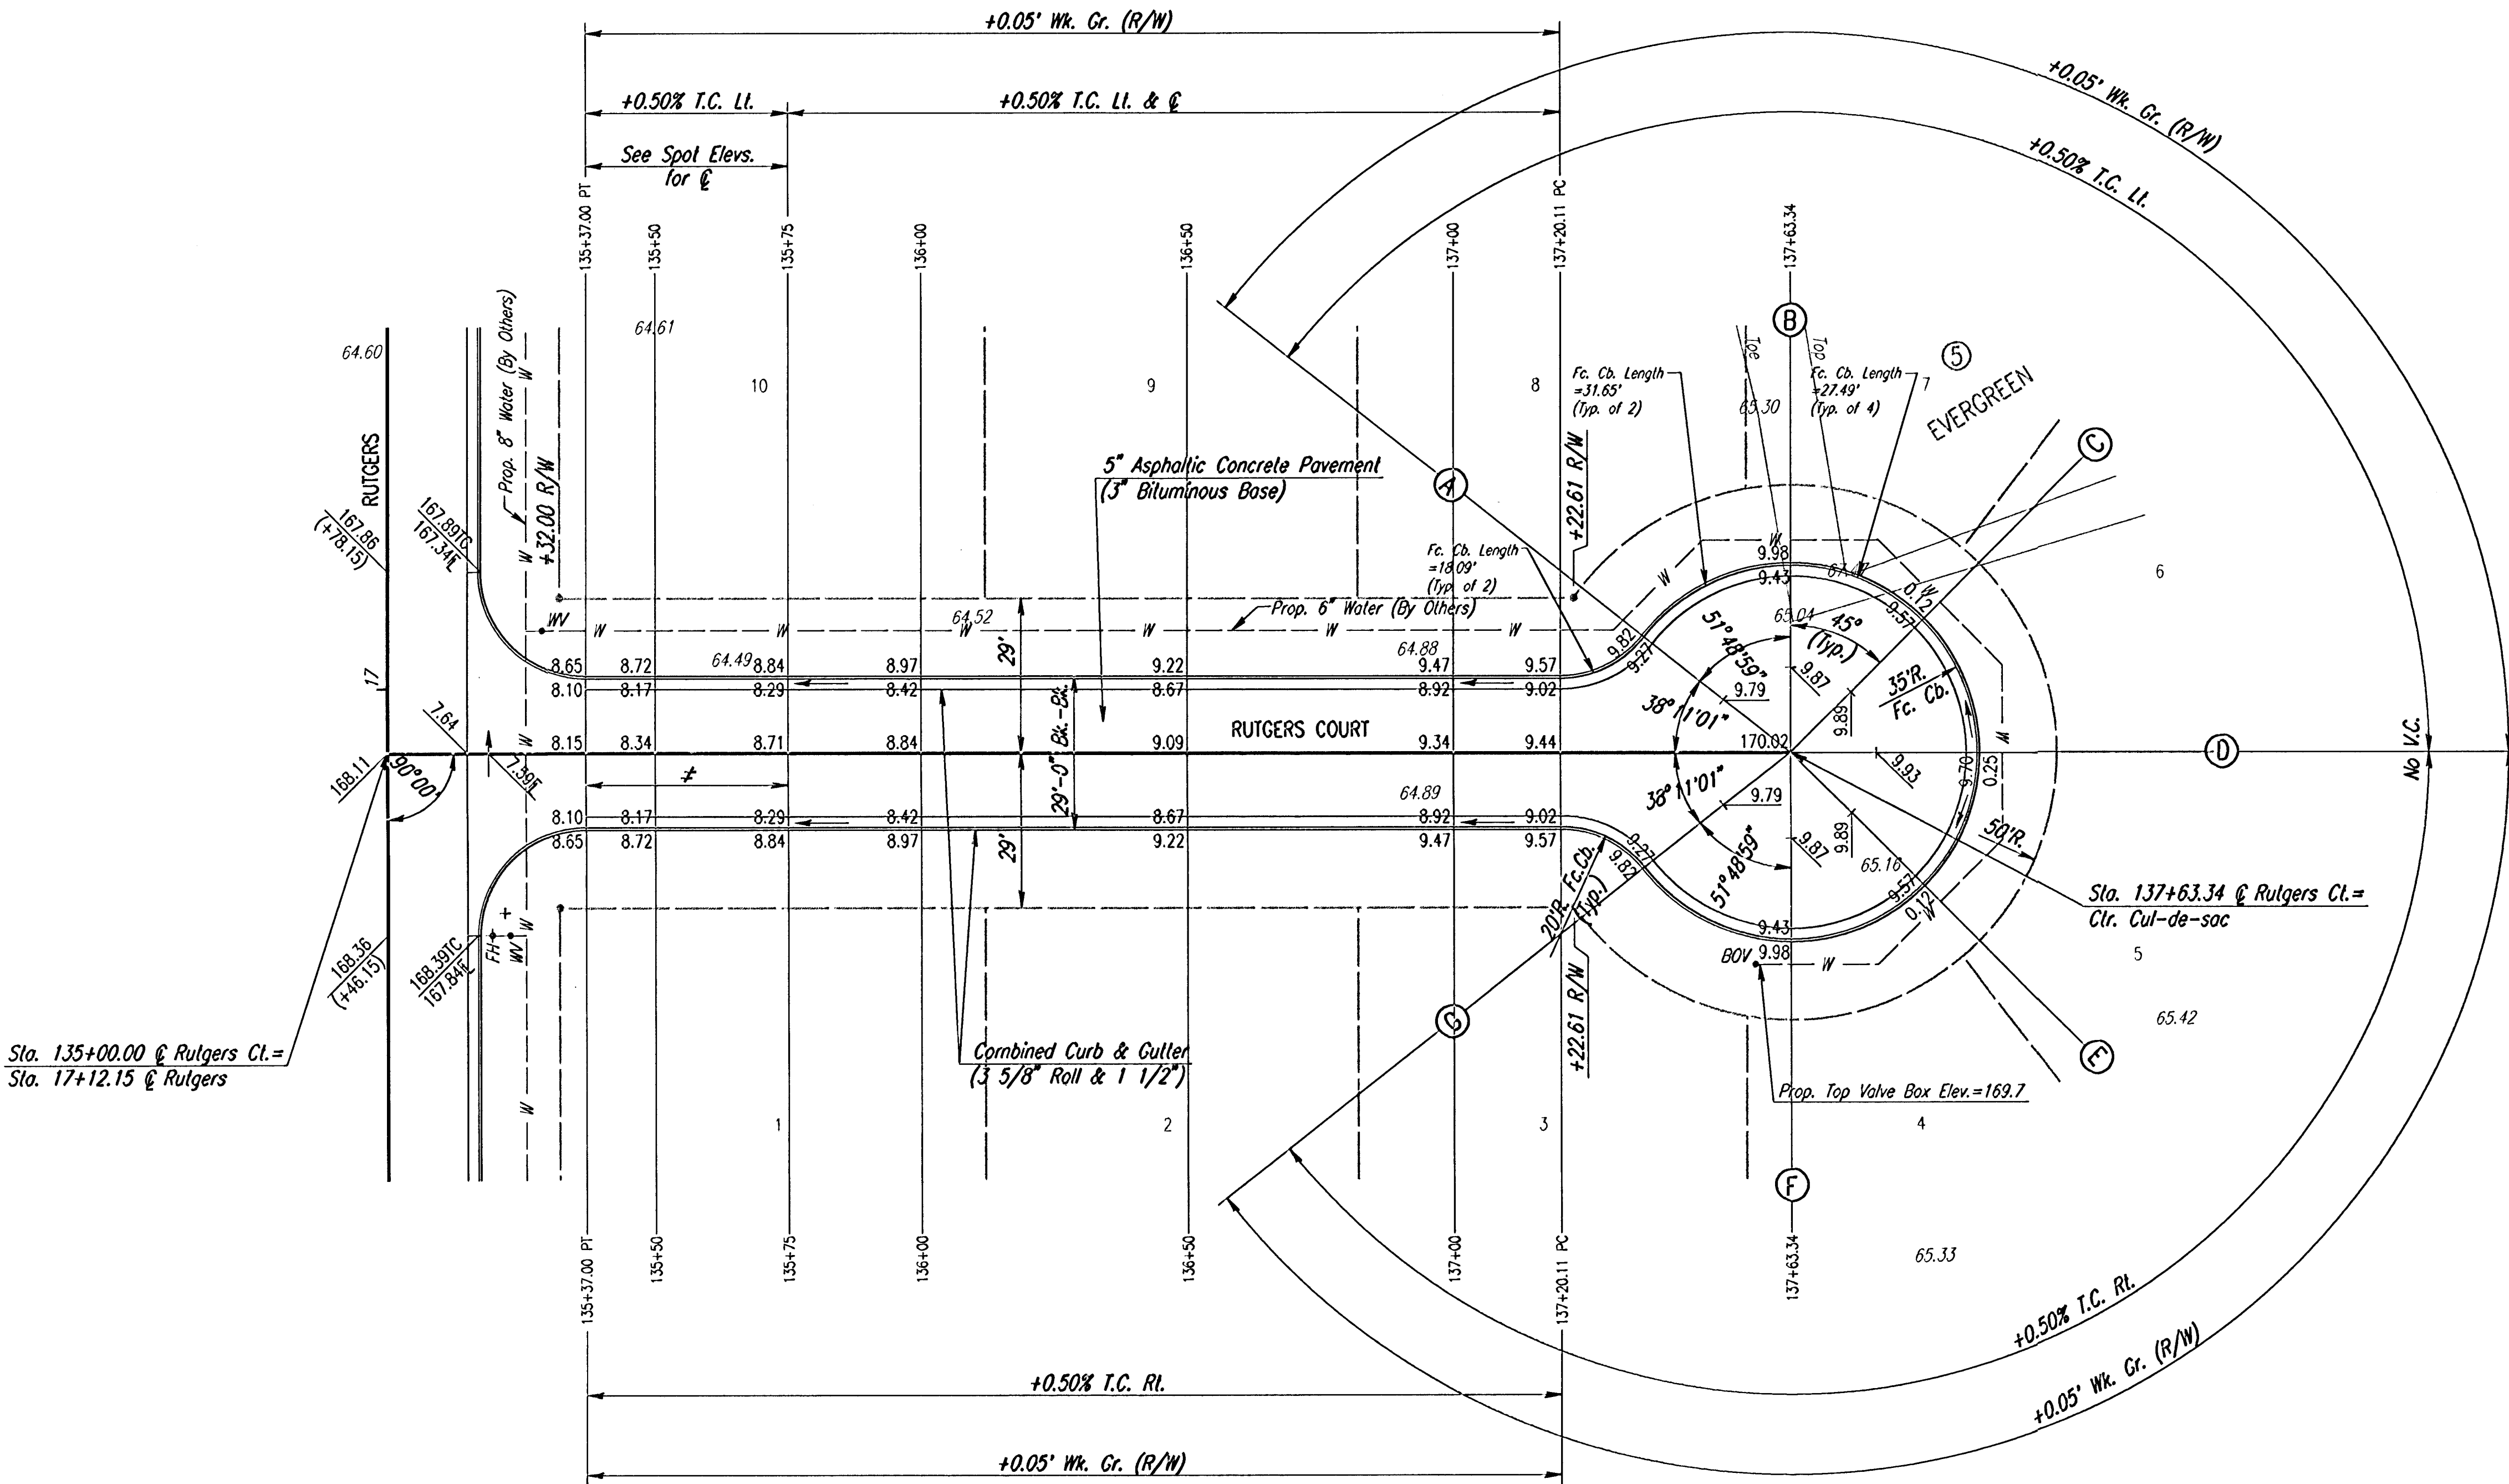

TRANSITION FROM NO CROWN TO FULL CROWN (3/8"/FT.).

NOTE: THIS STREET TO BE CONSTRUCTED WITH ROLL-TYPE CURB. TOP OF CURB ELEVATIONS GIVEN ARE FOR FULL HEIGHT CURB.

No.	Revisions	By	Date
EVERGREEN-PHASE 4 CITY OF WICHITA, KANSAS RUTGERS COURT STA. 135+00 TO STA. 137+63.34			
Professional Engineering Consultants, P.A. 303 S. TOPEKA • WICHITA, KANSAS 67202 316-262-2691 • FAX 316-262-3003			
Designed by	BER	Checked by	
Drawn by	BJS	Date	AUG. 2002
		Job No.	02397

I: 2002/02397/str 35-38.dgn
Date Plotted: Oct. 31, 2002
Deliver to: Bill Sexson