


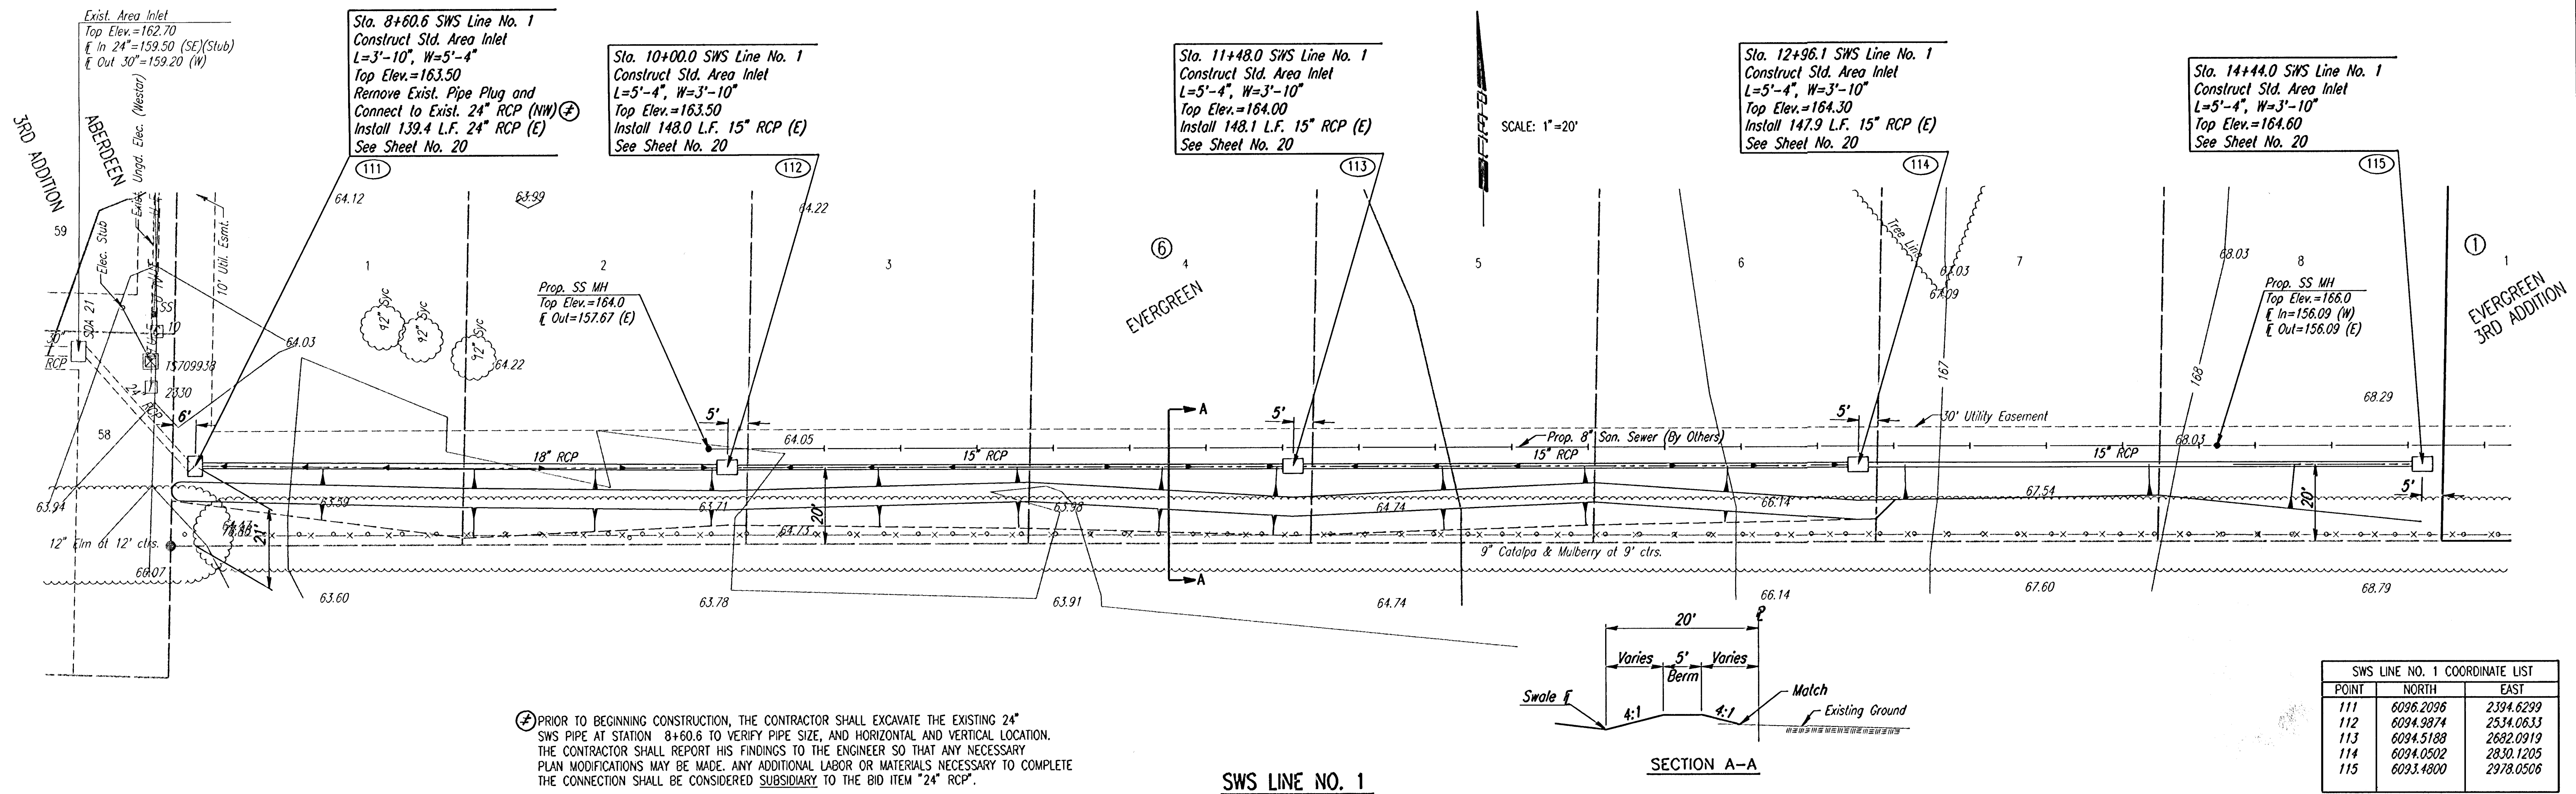

SWS LINE NO. 1

