


SWS LINE NO. 2 COORDINATE LIST		
POINT	NORTH	EAST
120	6384.6515	3347.9865
121	6385.3782	3316.5014
122	6388.7737	3169.3868
123	6393.1724	3128.2814
124	6405.8788	3003.2313
125	6410.3621	2808.9892

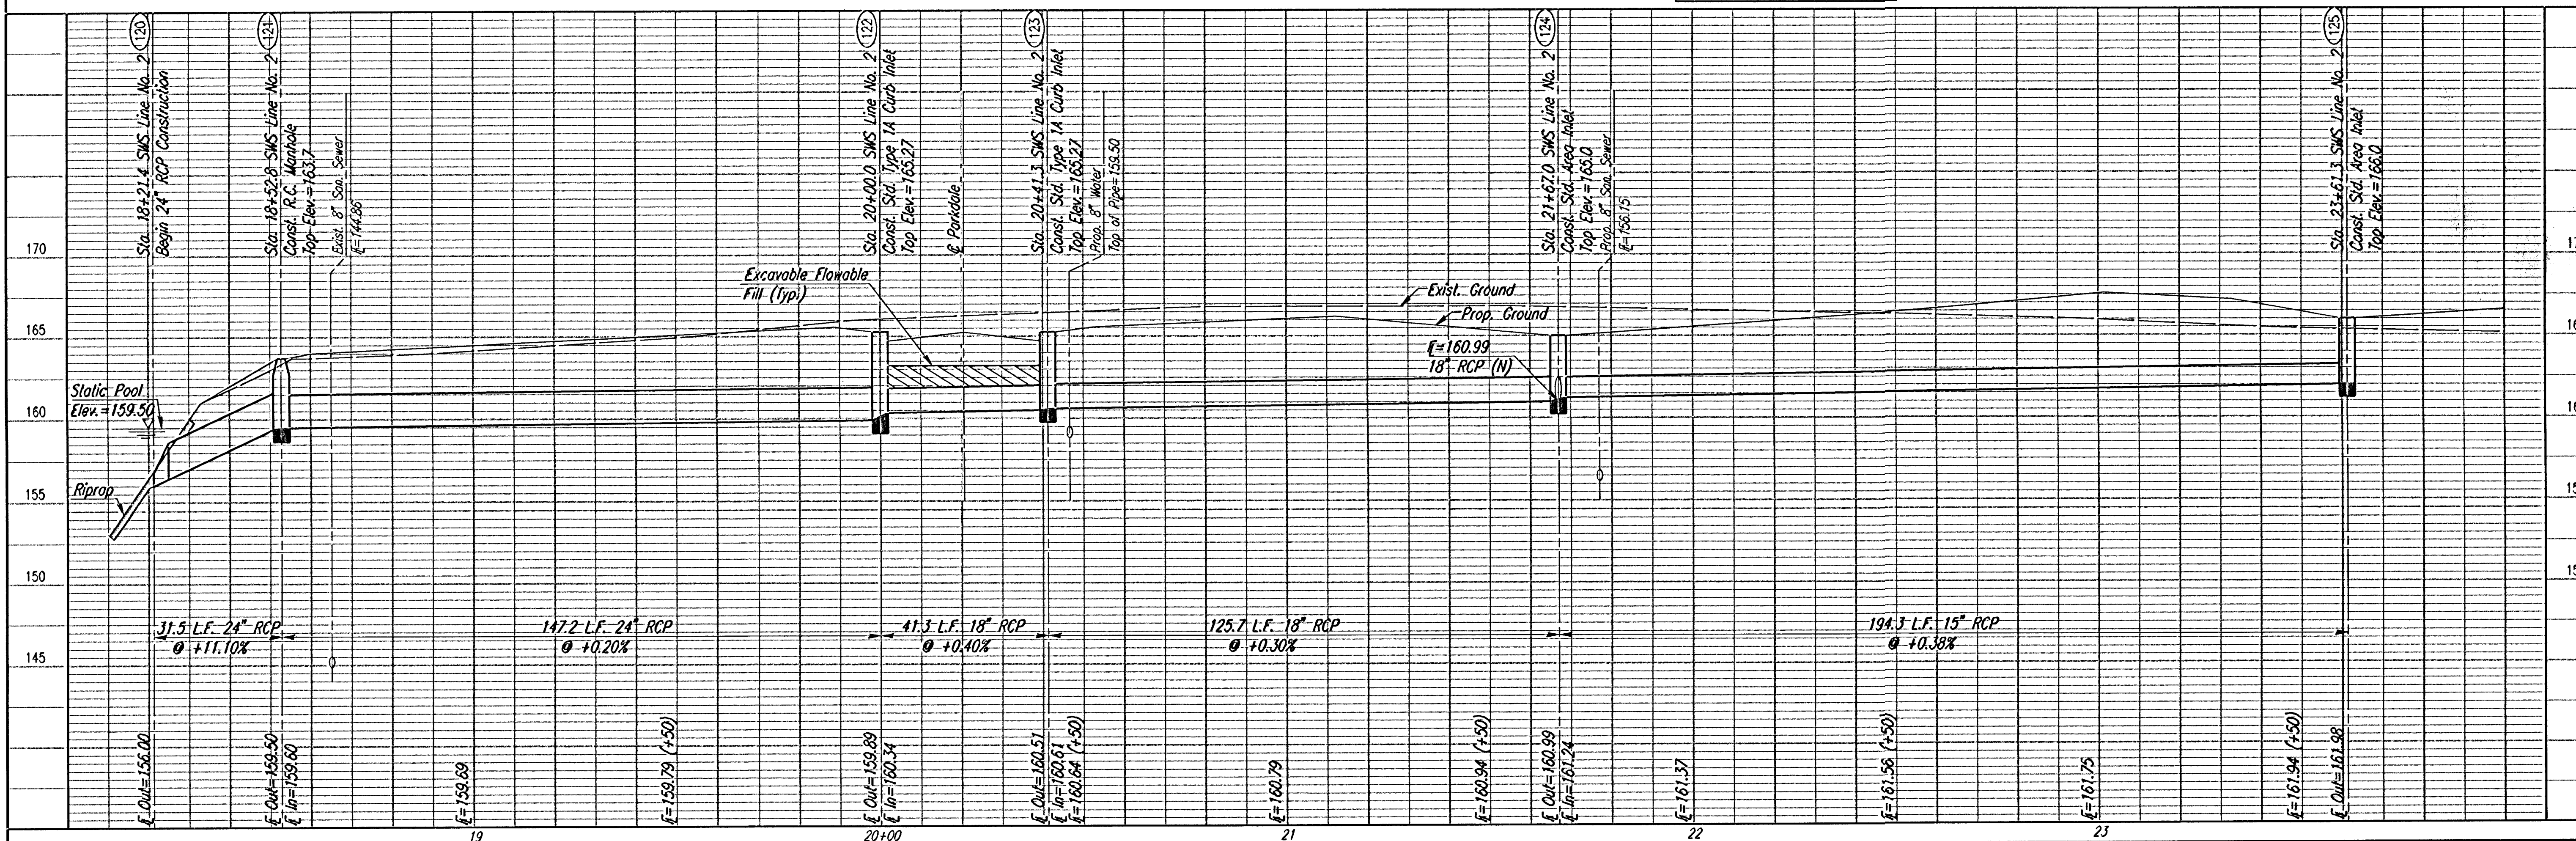

EVERGREEN—PHASE 4
CITY OF WICHITA, KANSAS

SWS LINE NO. 2
STA. 18+21.4 TO STA. 23+61.3

Professional Engineering Consultants, P.A.
 303 S. TOPEKA • WICHITA, KANSAS 67202
 316-262-2691 • FAX 316-262-3003

BUS	000 No. 02337
BUS	Date AUG. 2002