

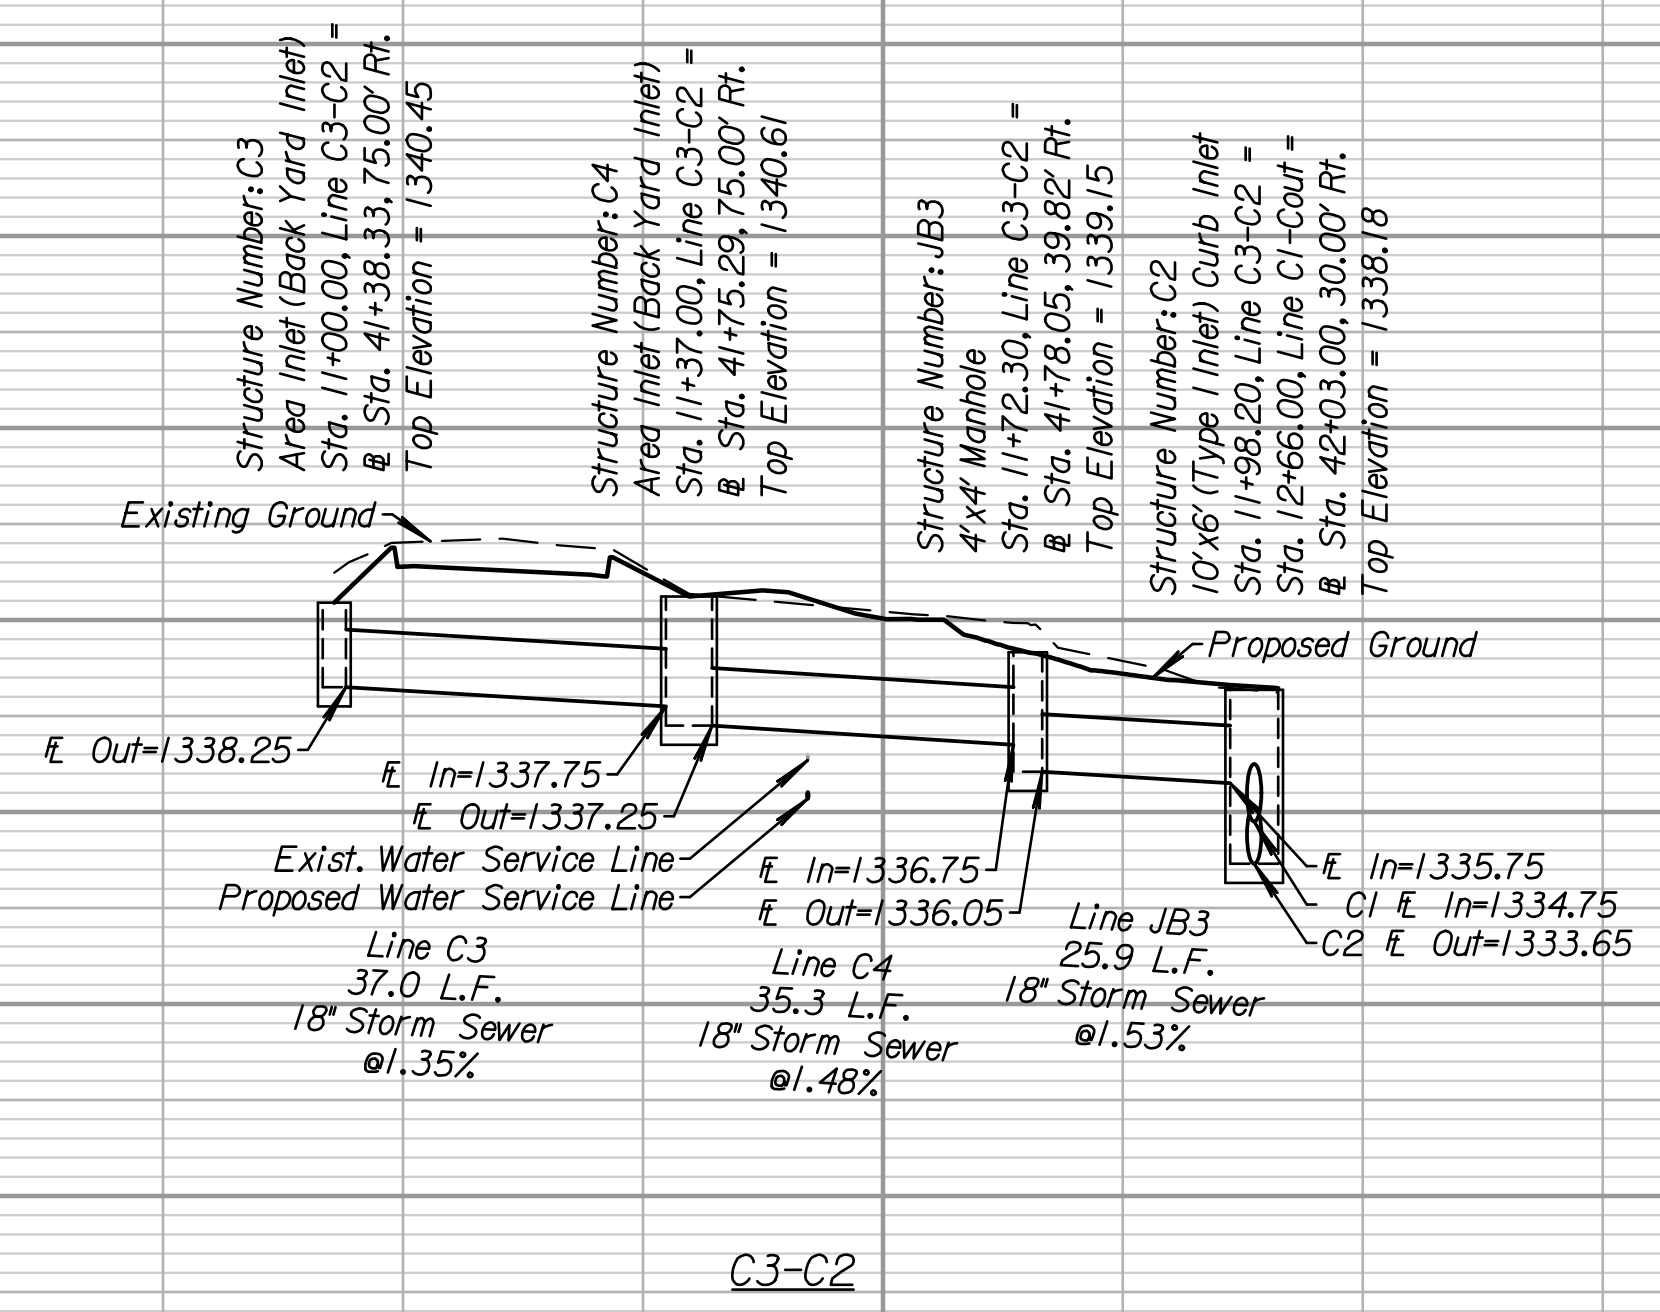
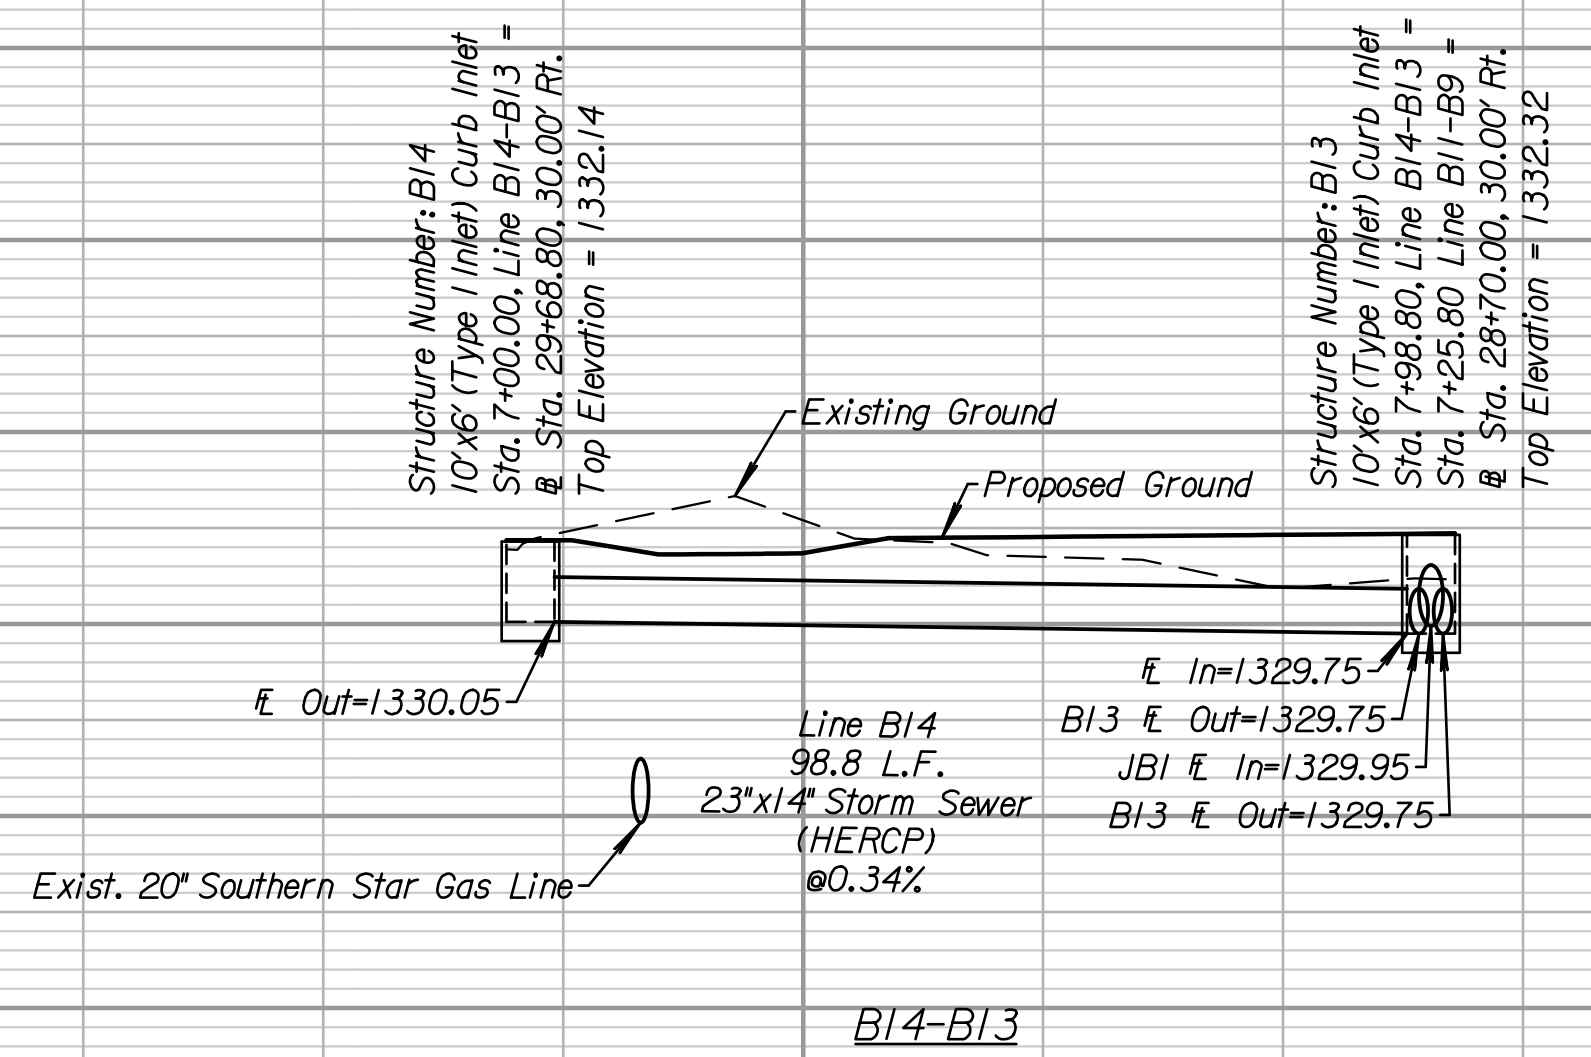


All utilities shown in the profile are shown at approximate depths. The Contractor is responsible for field verifying the locations of utilities prior to construction in that area.

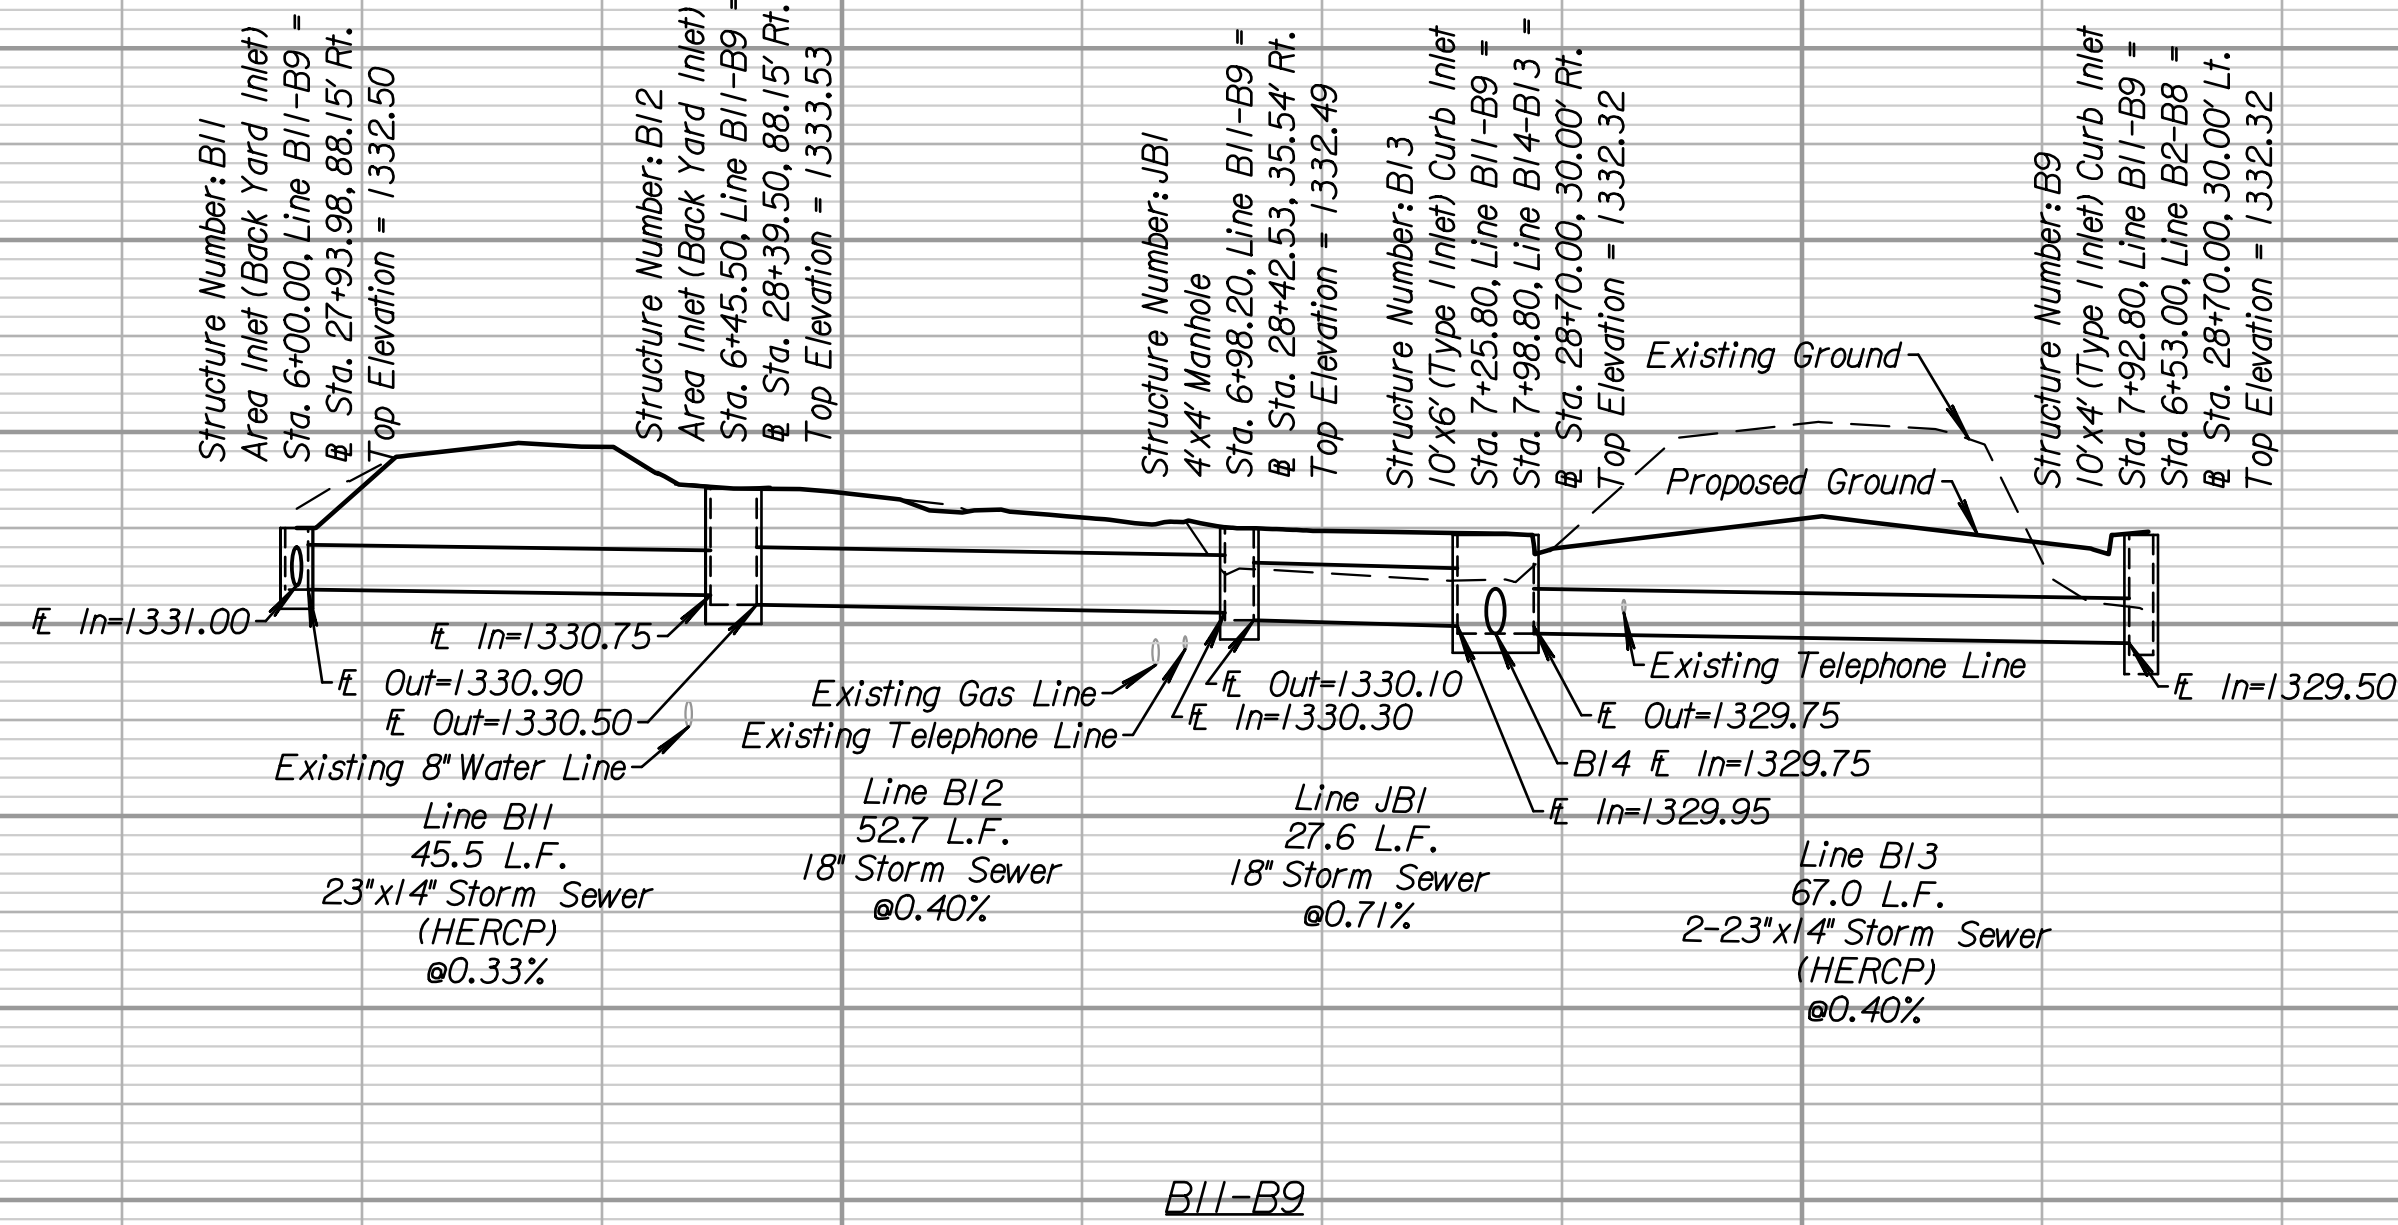

taumdel 5/26/2017 11:08:17 AM c:\transystems\paw\taumdel\228400c-sdr-m01-201.dgn

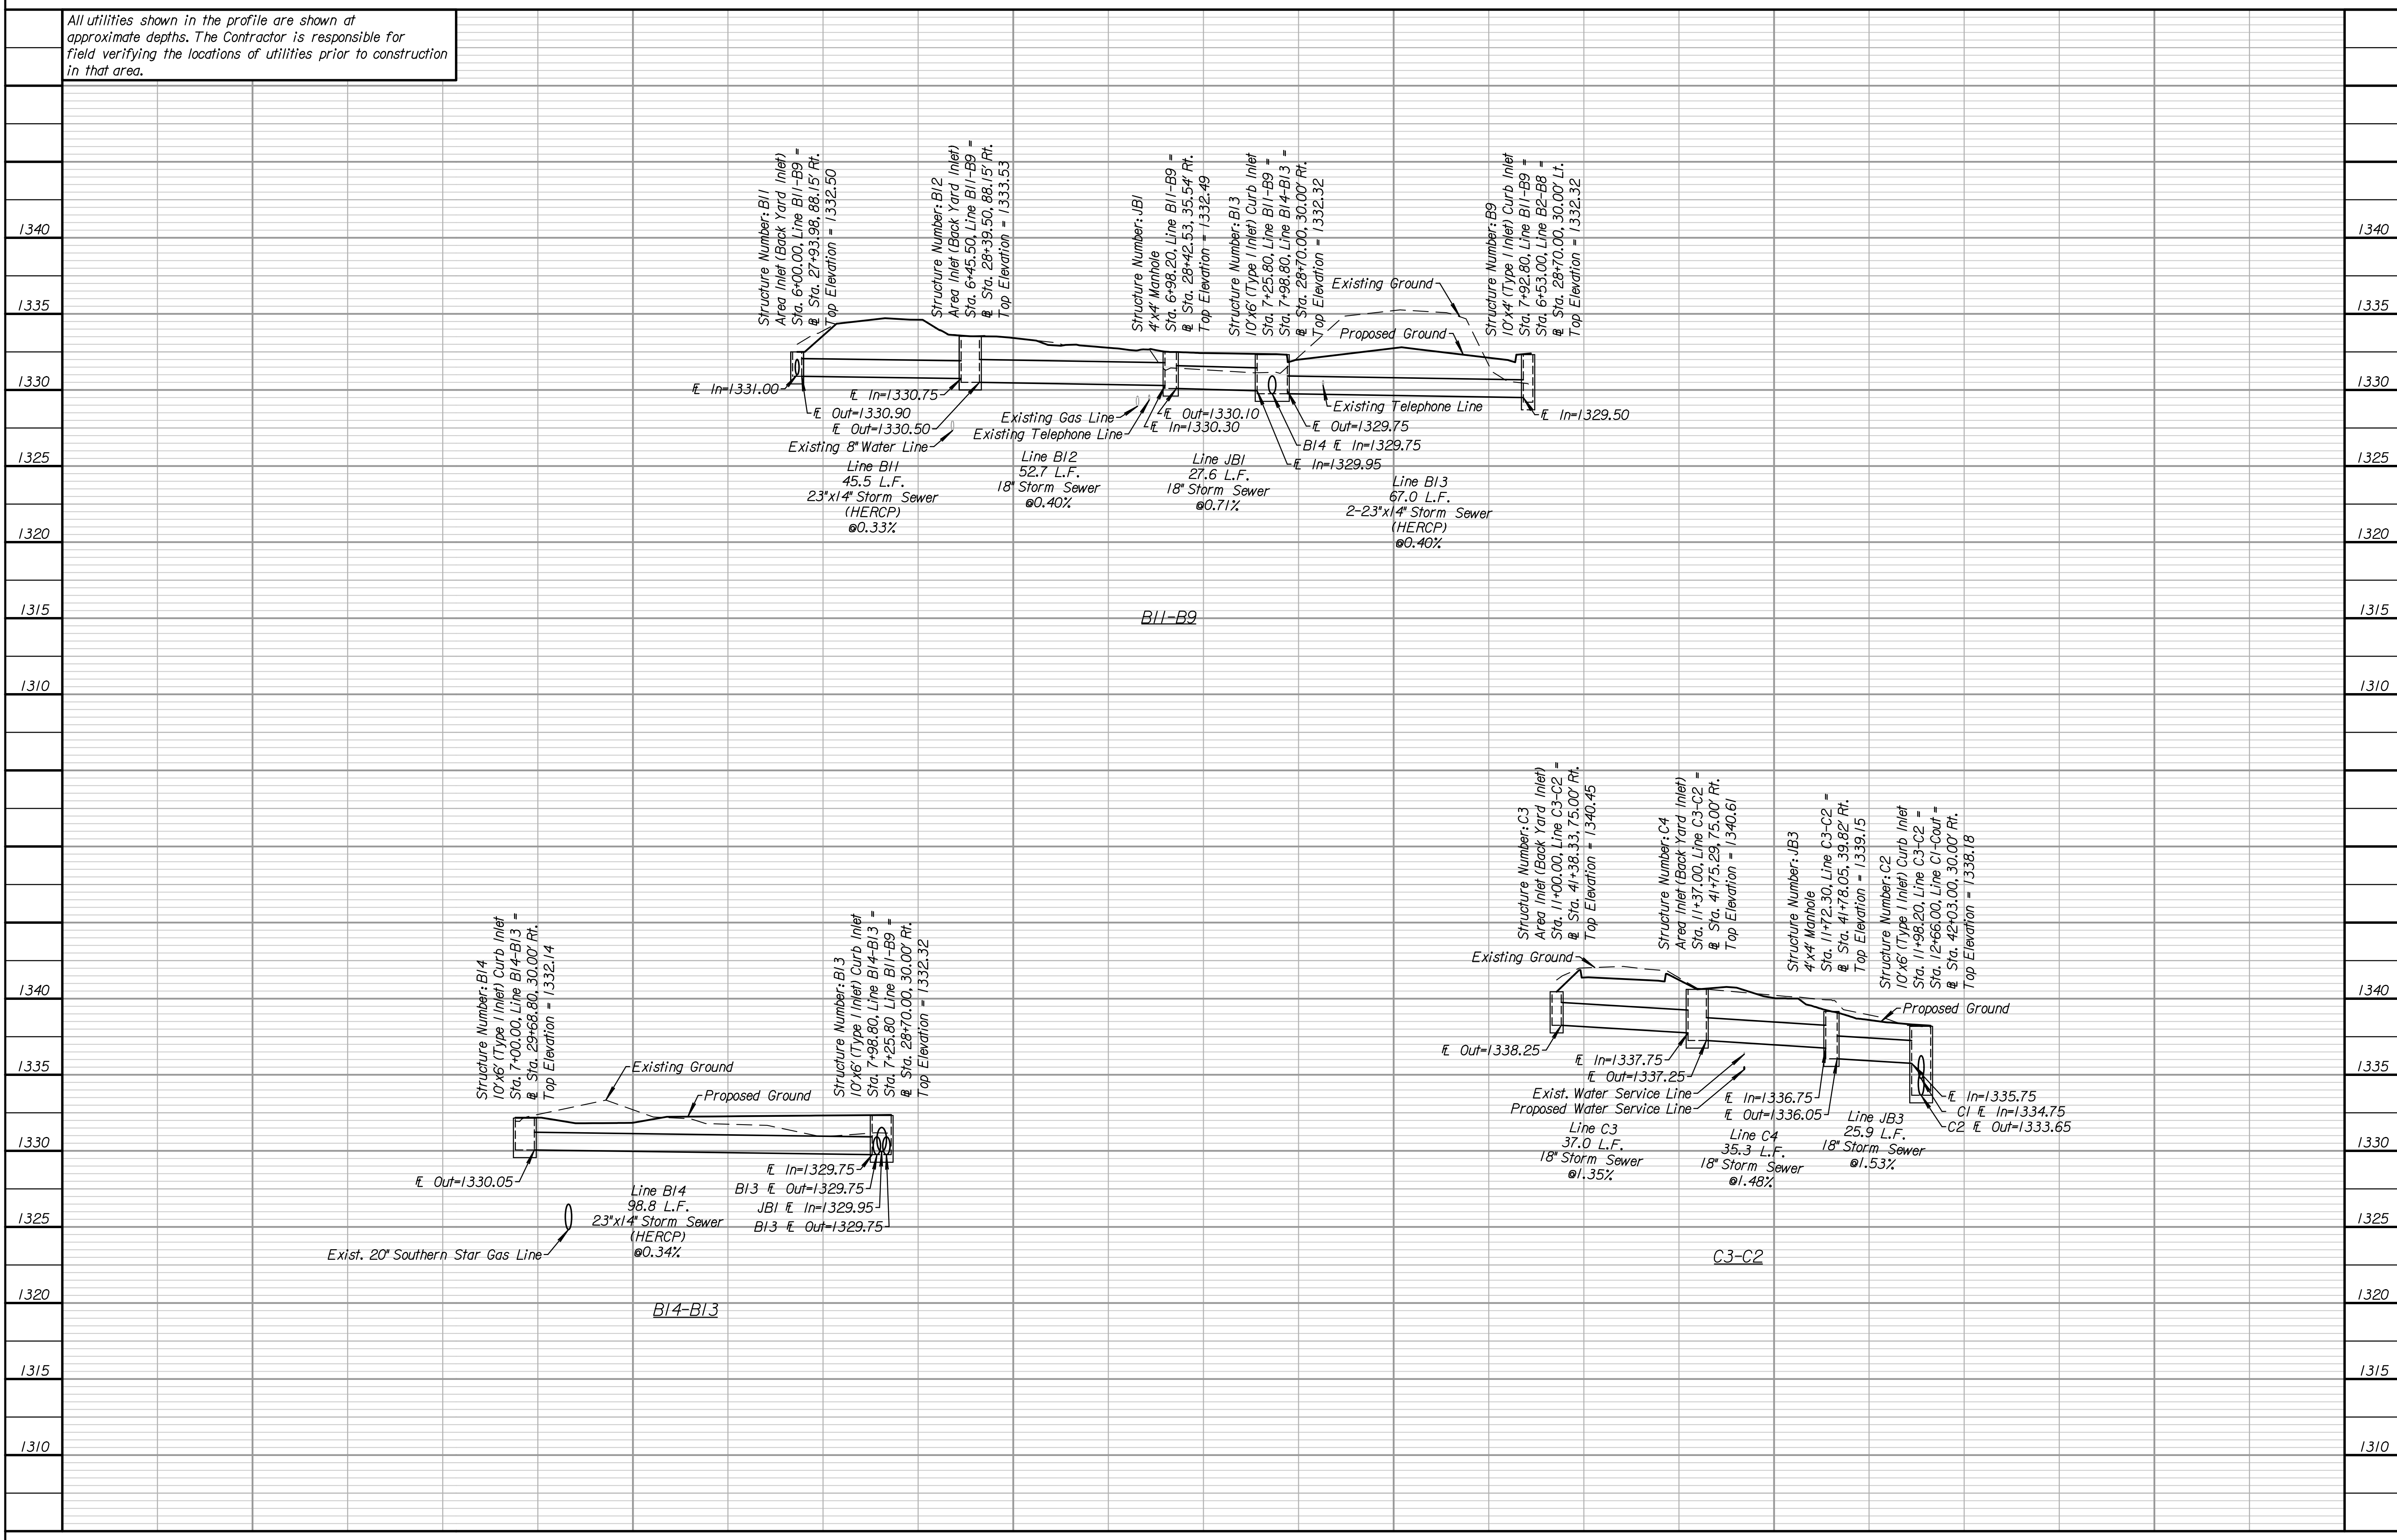

**Tran Systems**  
245 NORTH WACO  
SUITE 222  
WICHITA, KANSAS 67202  
PHONE: 316-303-3000  
FAX: 316-303-0166

CONSULTANTS:

**143RD STREET IMPROVEMENTS**  
WICHITA, KANSAS

REVISIONS:	MARK	DATE	DESCRIPTION

PROJ NO: 87 N-0614-01  
SCALE: 1"=20'  
DATE: 5/26/2017  
DESIGNED BY: TAU  
DRAWN BY: TAU  
CHECKED BY: MDB

**SHEET TITLE:**  
**143RD STREET STORM SEWER PROFILES**

**SHEET NO.**  
**37**  
SHEET 37 OF 236