







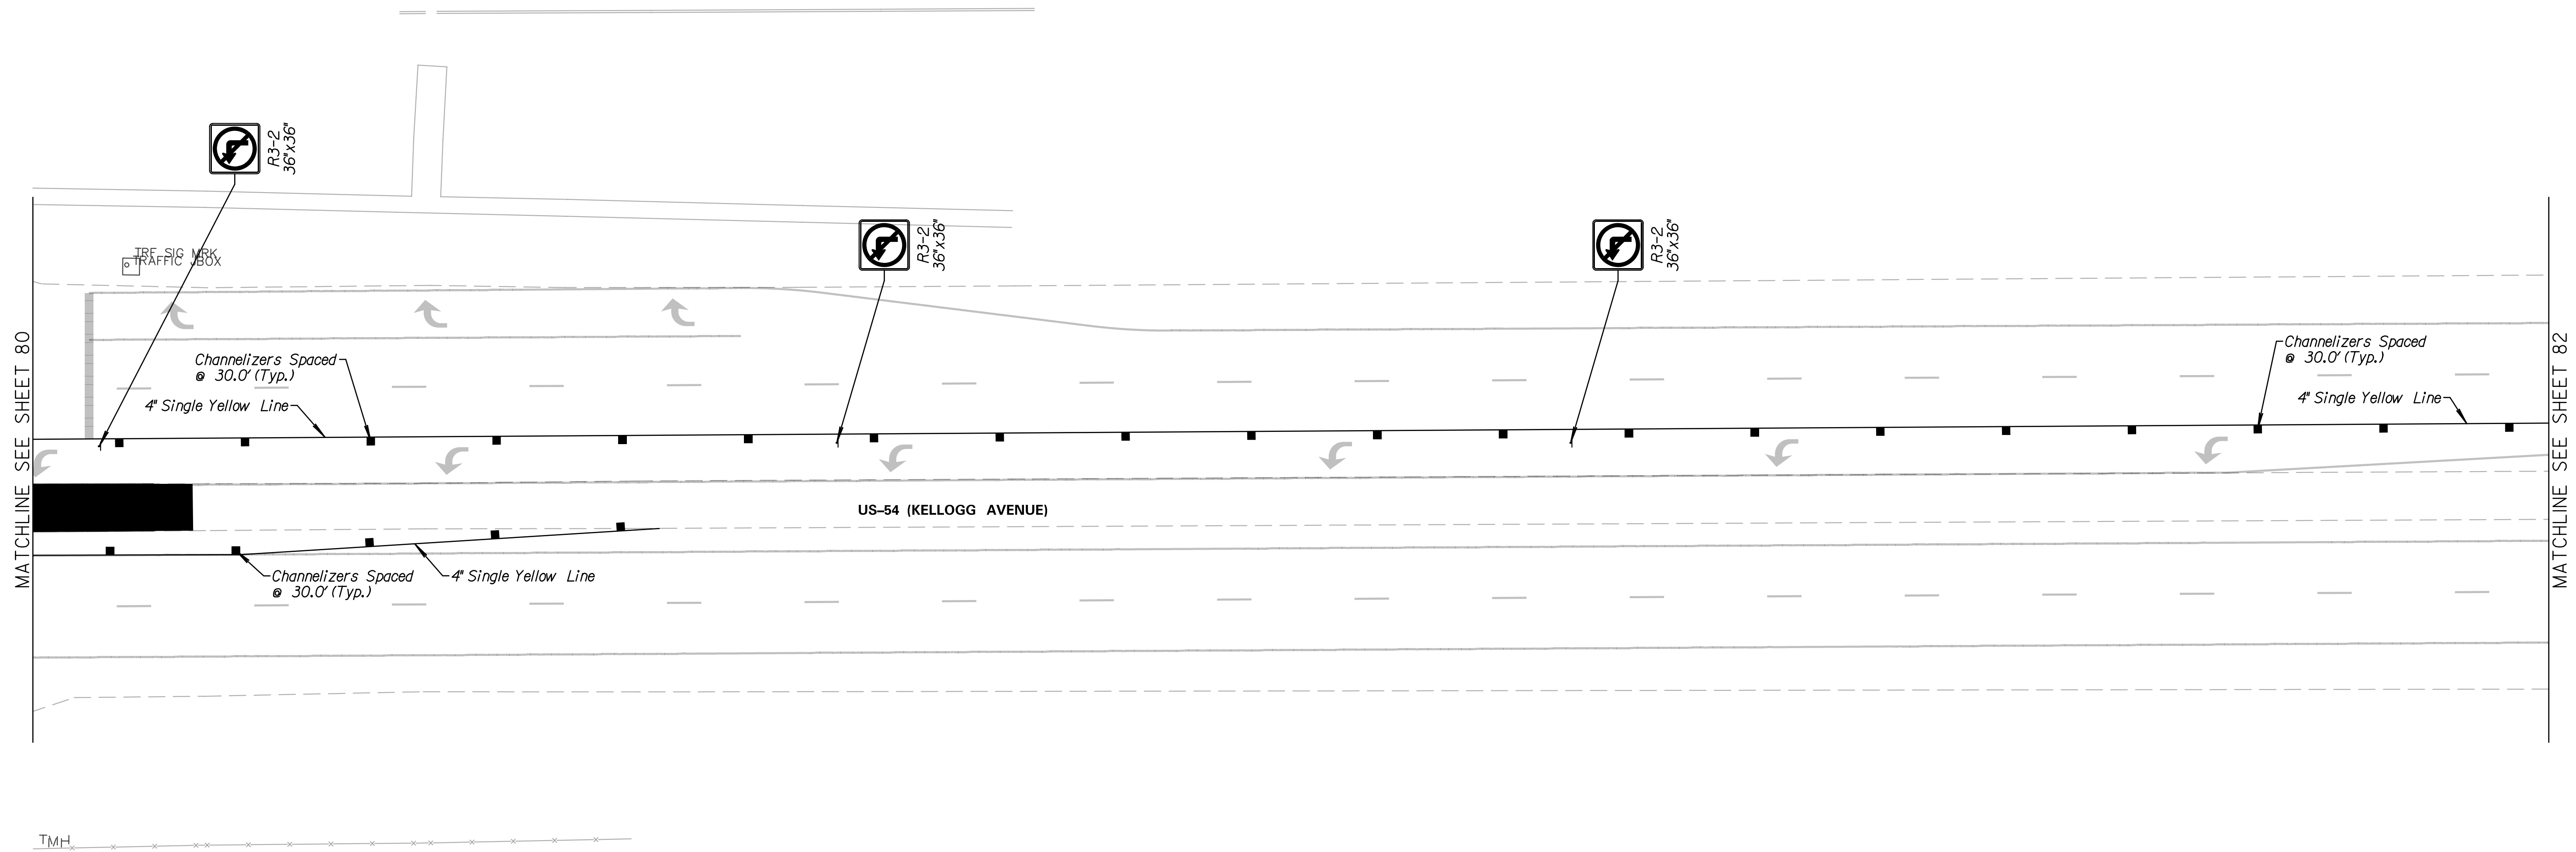
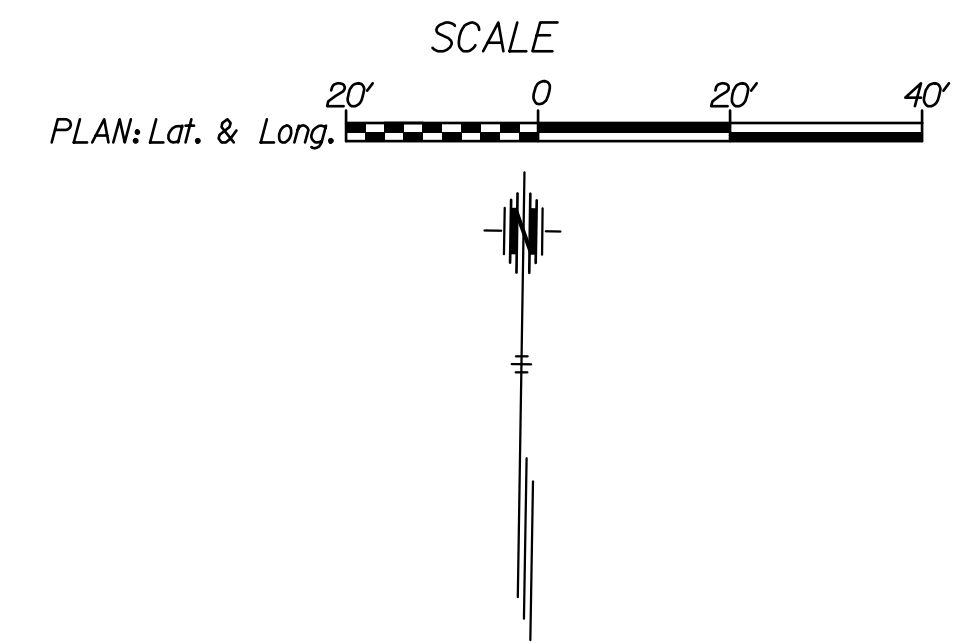


LEGEND

-  Phase 1B
-  Single Post/Skid Mounted Sign
-  Channelizer
-  Tubular Marker (36")
-  Type III Barricade
-  Type III Barricade w/ Sign
-  Portable Changeable Message Board
-  Pavement Marking Removal



**Tran Systems**  
 245 NORTH WACO  
 SUITE 222  
 WICHITA, KANSAS 67202  
 PHONE: 316-303-3000  
 FAX: 316-462-5629

CONSULTANTS:

**143RD STREET IMPROVEMENTS**  
 WICHITA, KANSAS  


REVISIONS:	MARK	DATE	DESCRIPTION

PROJ NO: 87 N-0614-01  
 SCALE: 1"=20'  
 DATE: 5/26/2017  
 DESIGNED BY: TAU  
 DRAWN BY: TAU  
 CHECKED BY: MDB

SHEET TITLE:  
**143RD STREET IMPROVEMENTS TRAFFIC CONTROL PHASE 1B**

SHEET NO.  
**81**

taumdel 5/26/2017 11:10:57 AM c:\transtrans\systems\paw\_bocall\transtrans\paw\_bocall\taumdel\0228400C-CPP-M01-219.DGN