


NOTE BOOK	TEMPLATE	AREAS CHECKED
NO.		

PROJECT NO.	SHEET NO.	TOTAL SHEETS
472-83256	51	54

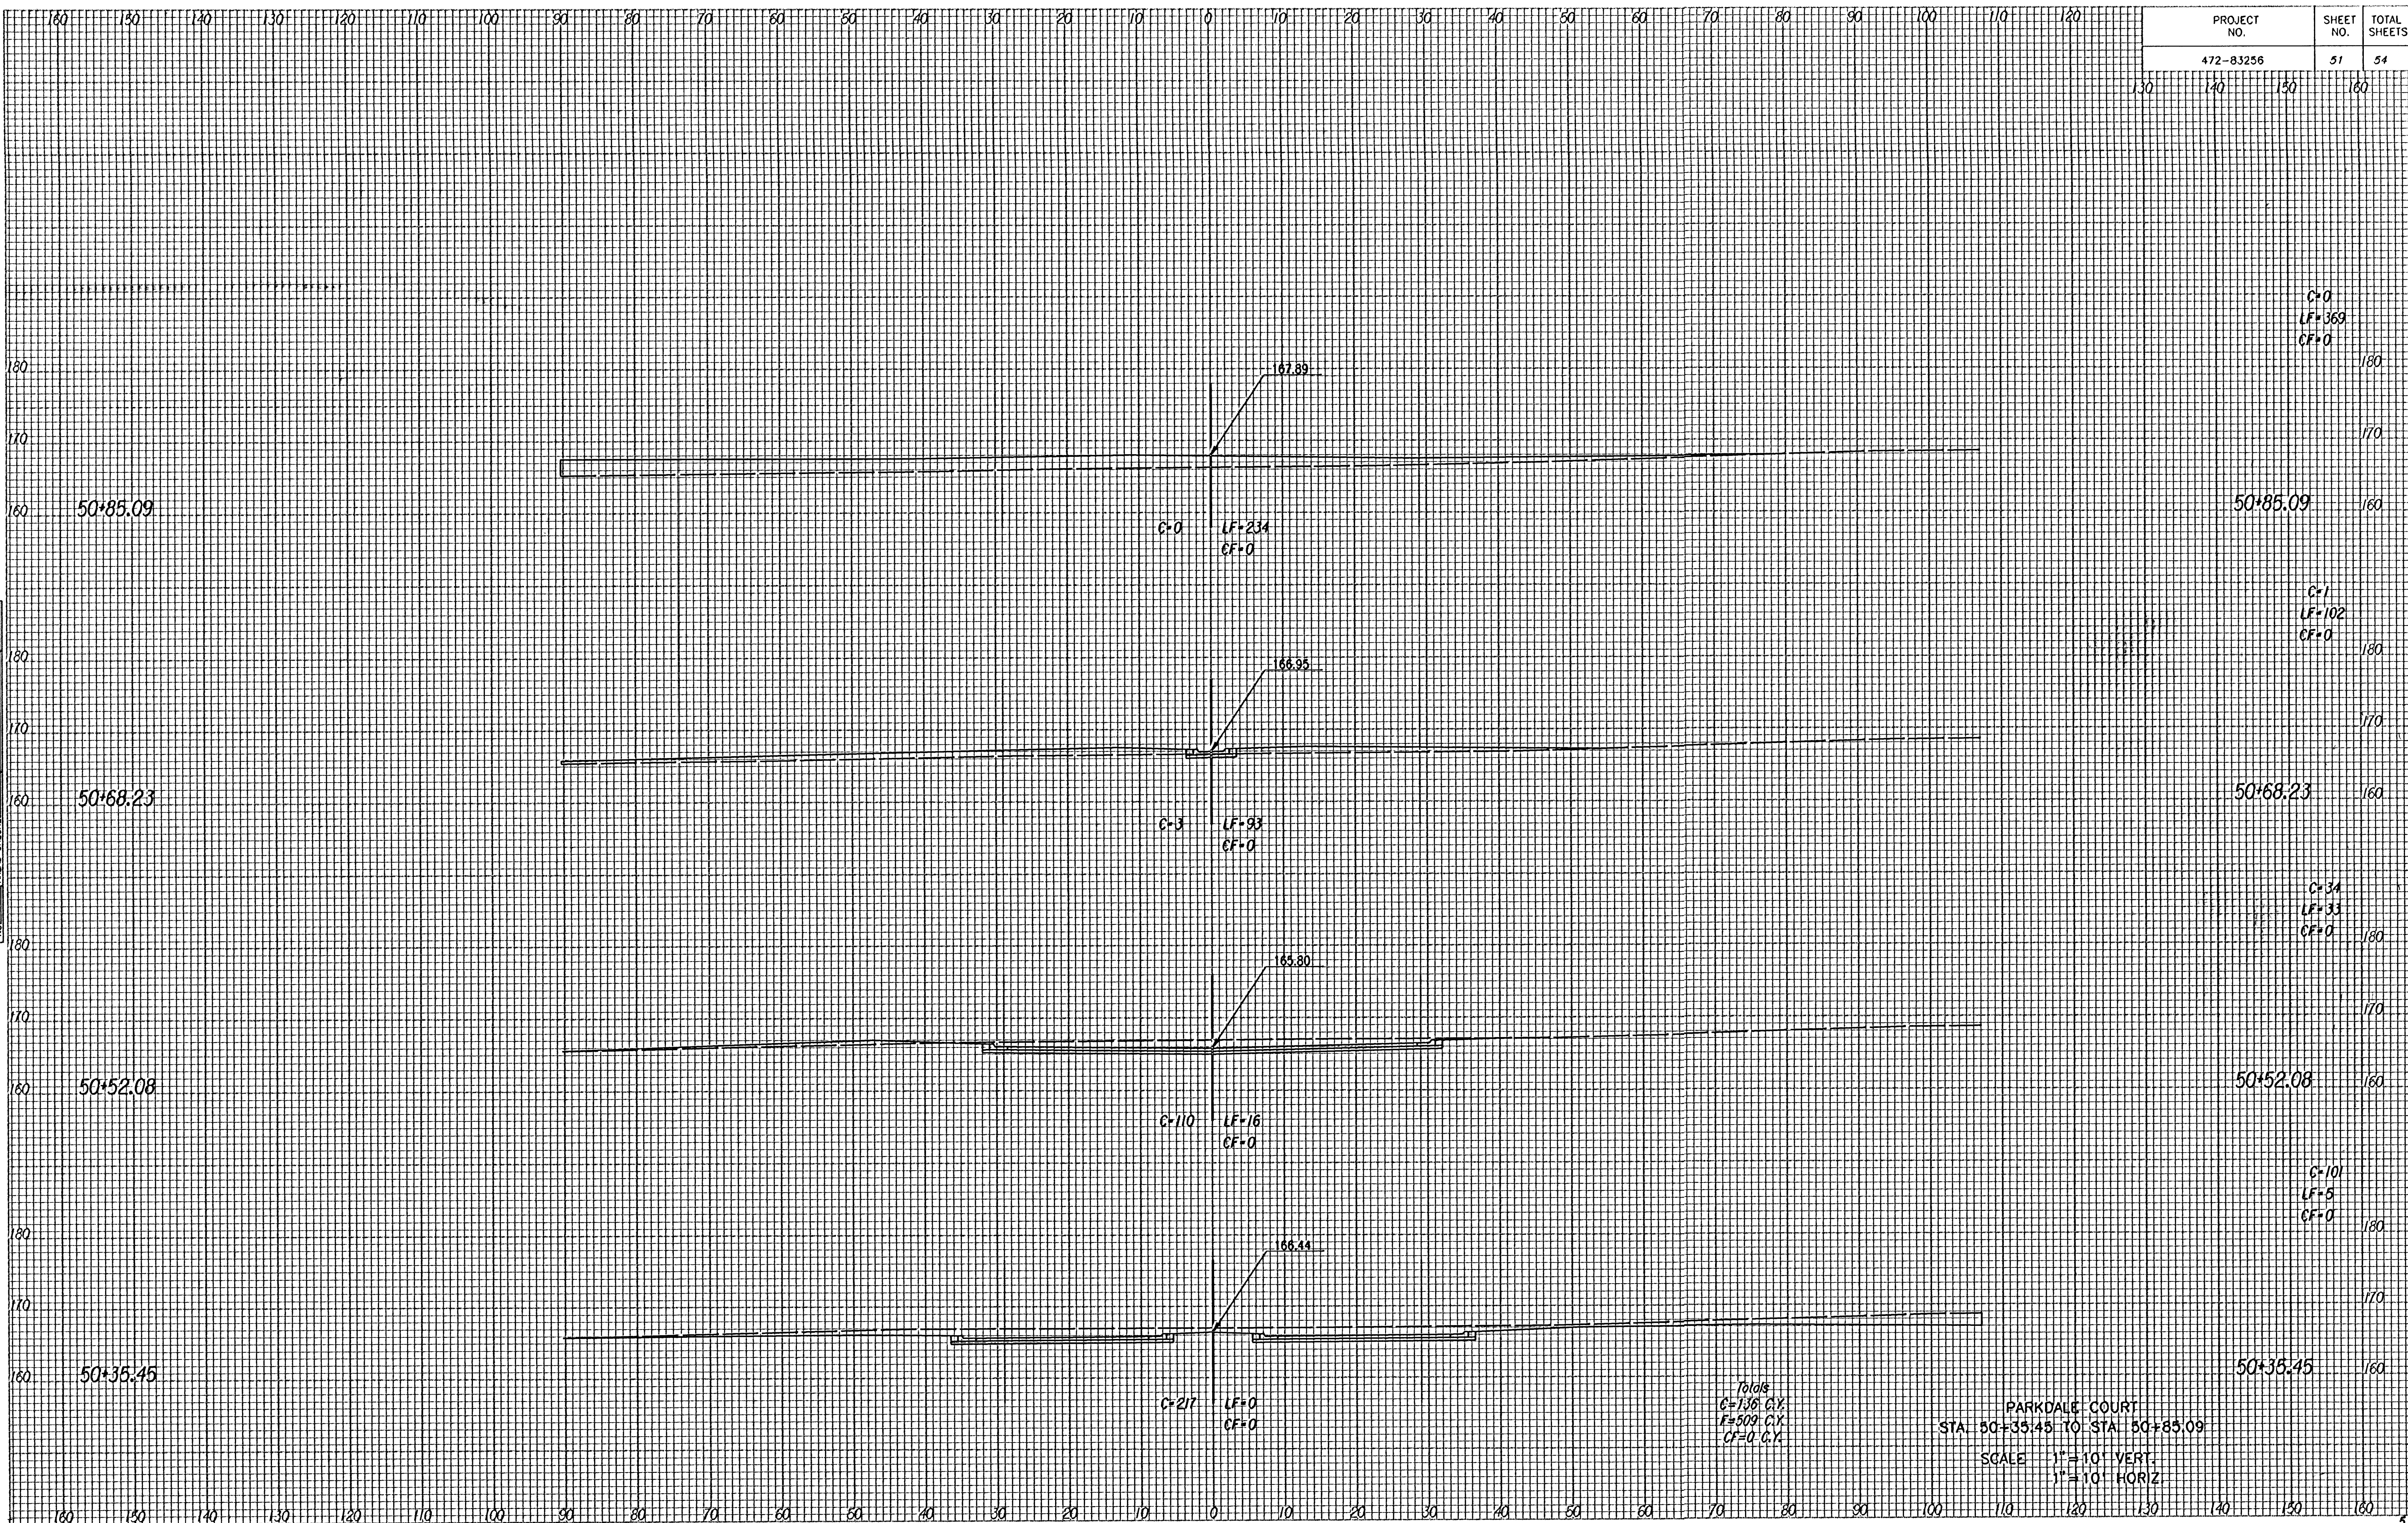

Totals
 C=136 C.Y.
 LF=509 C.Y.
 CF=0 C.Y.

PARKDALE COURT
 STA. 50+35.45 TO STA. 50+85.09
 SCALE 1"=10' VERT.
 1"=10' HORIZ.