


STATE	PROJECT NO.	YEAR	SHEET NO.	TOTAL SHEETS
KANSAS	87 N-0203-01	2003	4	48

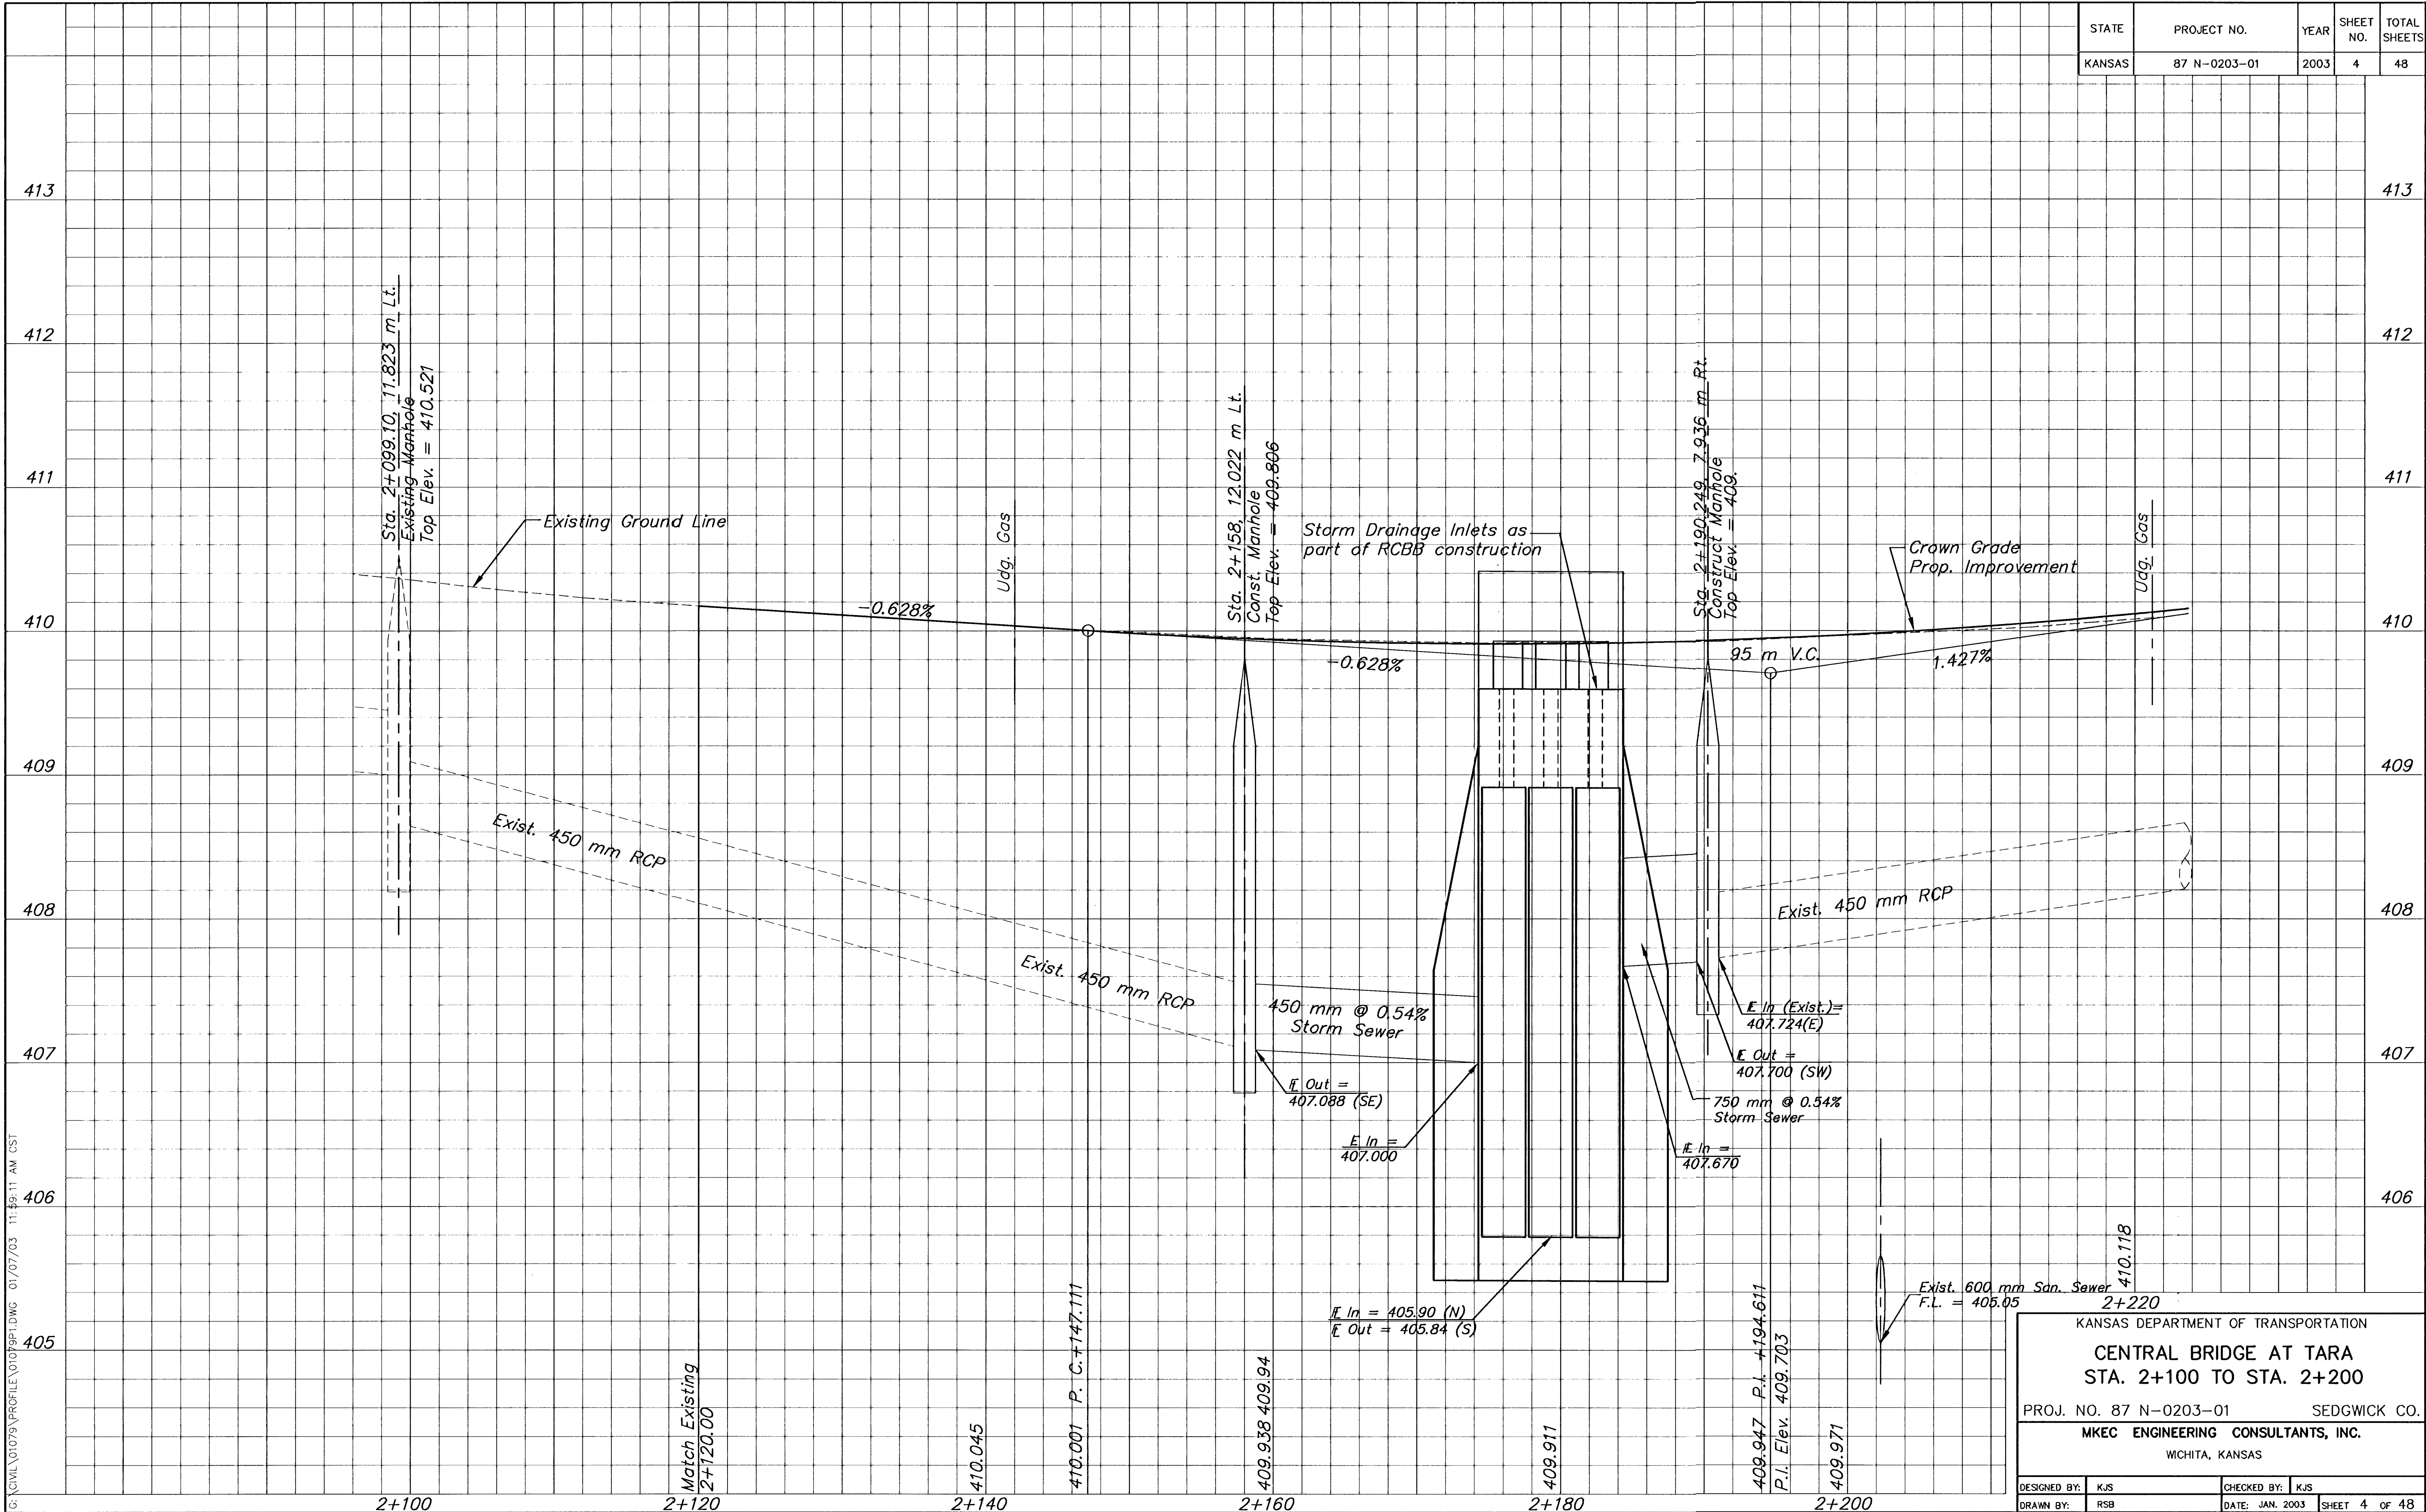

DESIGNED BY: KJS		CHECKED BY: KJS	
DRAWN BY: RSB		DATE: JAN. 2003	
SHEET 4 OF 48			

KANSAS DEPARTMENT OF TRANSPORTATION

CENTRAL BRIDGE AT TARA

STA. 2+100 TO STA. 2+200

PROJ. NO. 87 N-0203-01 SEDGWICK CO.

MKEC ENGINEERING CONSULTANTS, INC.

WICHITA, KANSAS