


STATE	PROJECT NO.	YEAR	SHEET NO.	TOTAL SHEETS
KANSAS	87 N-0203-01	2003	6	48

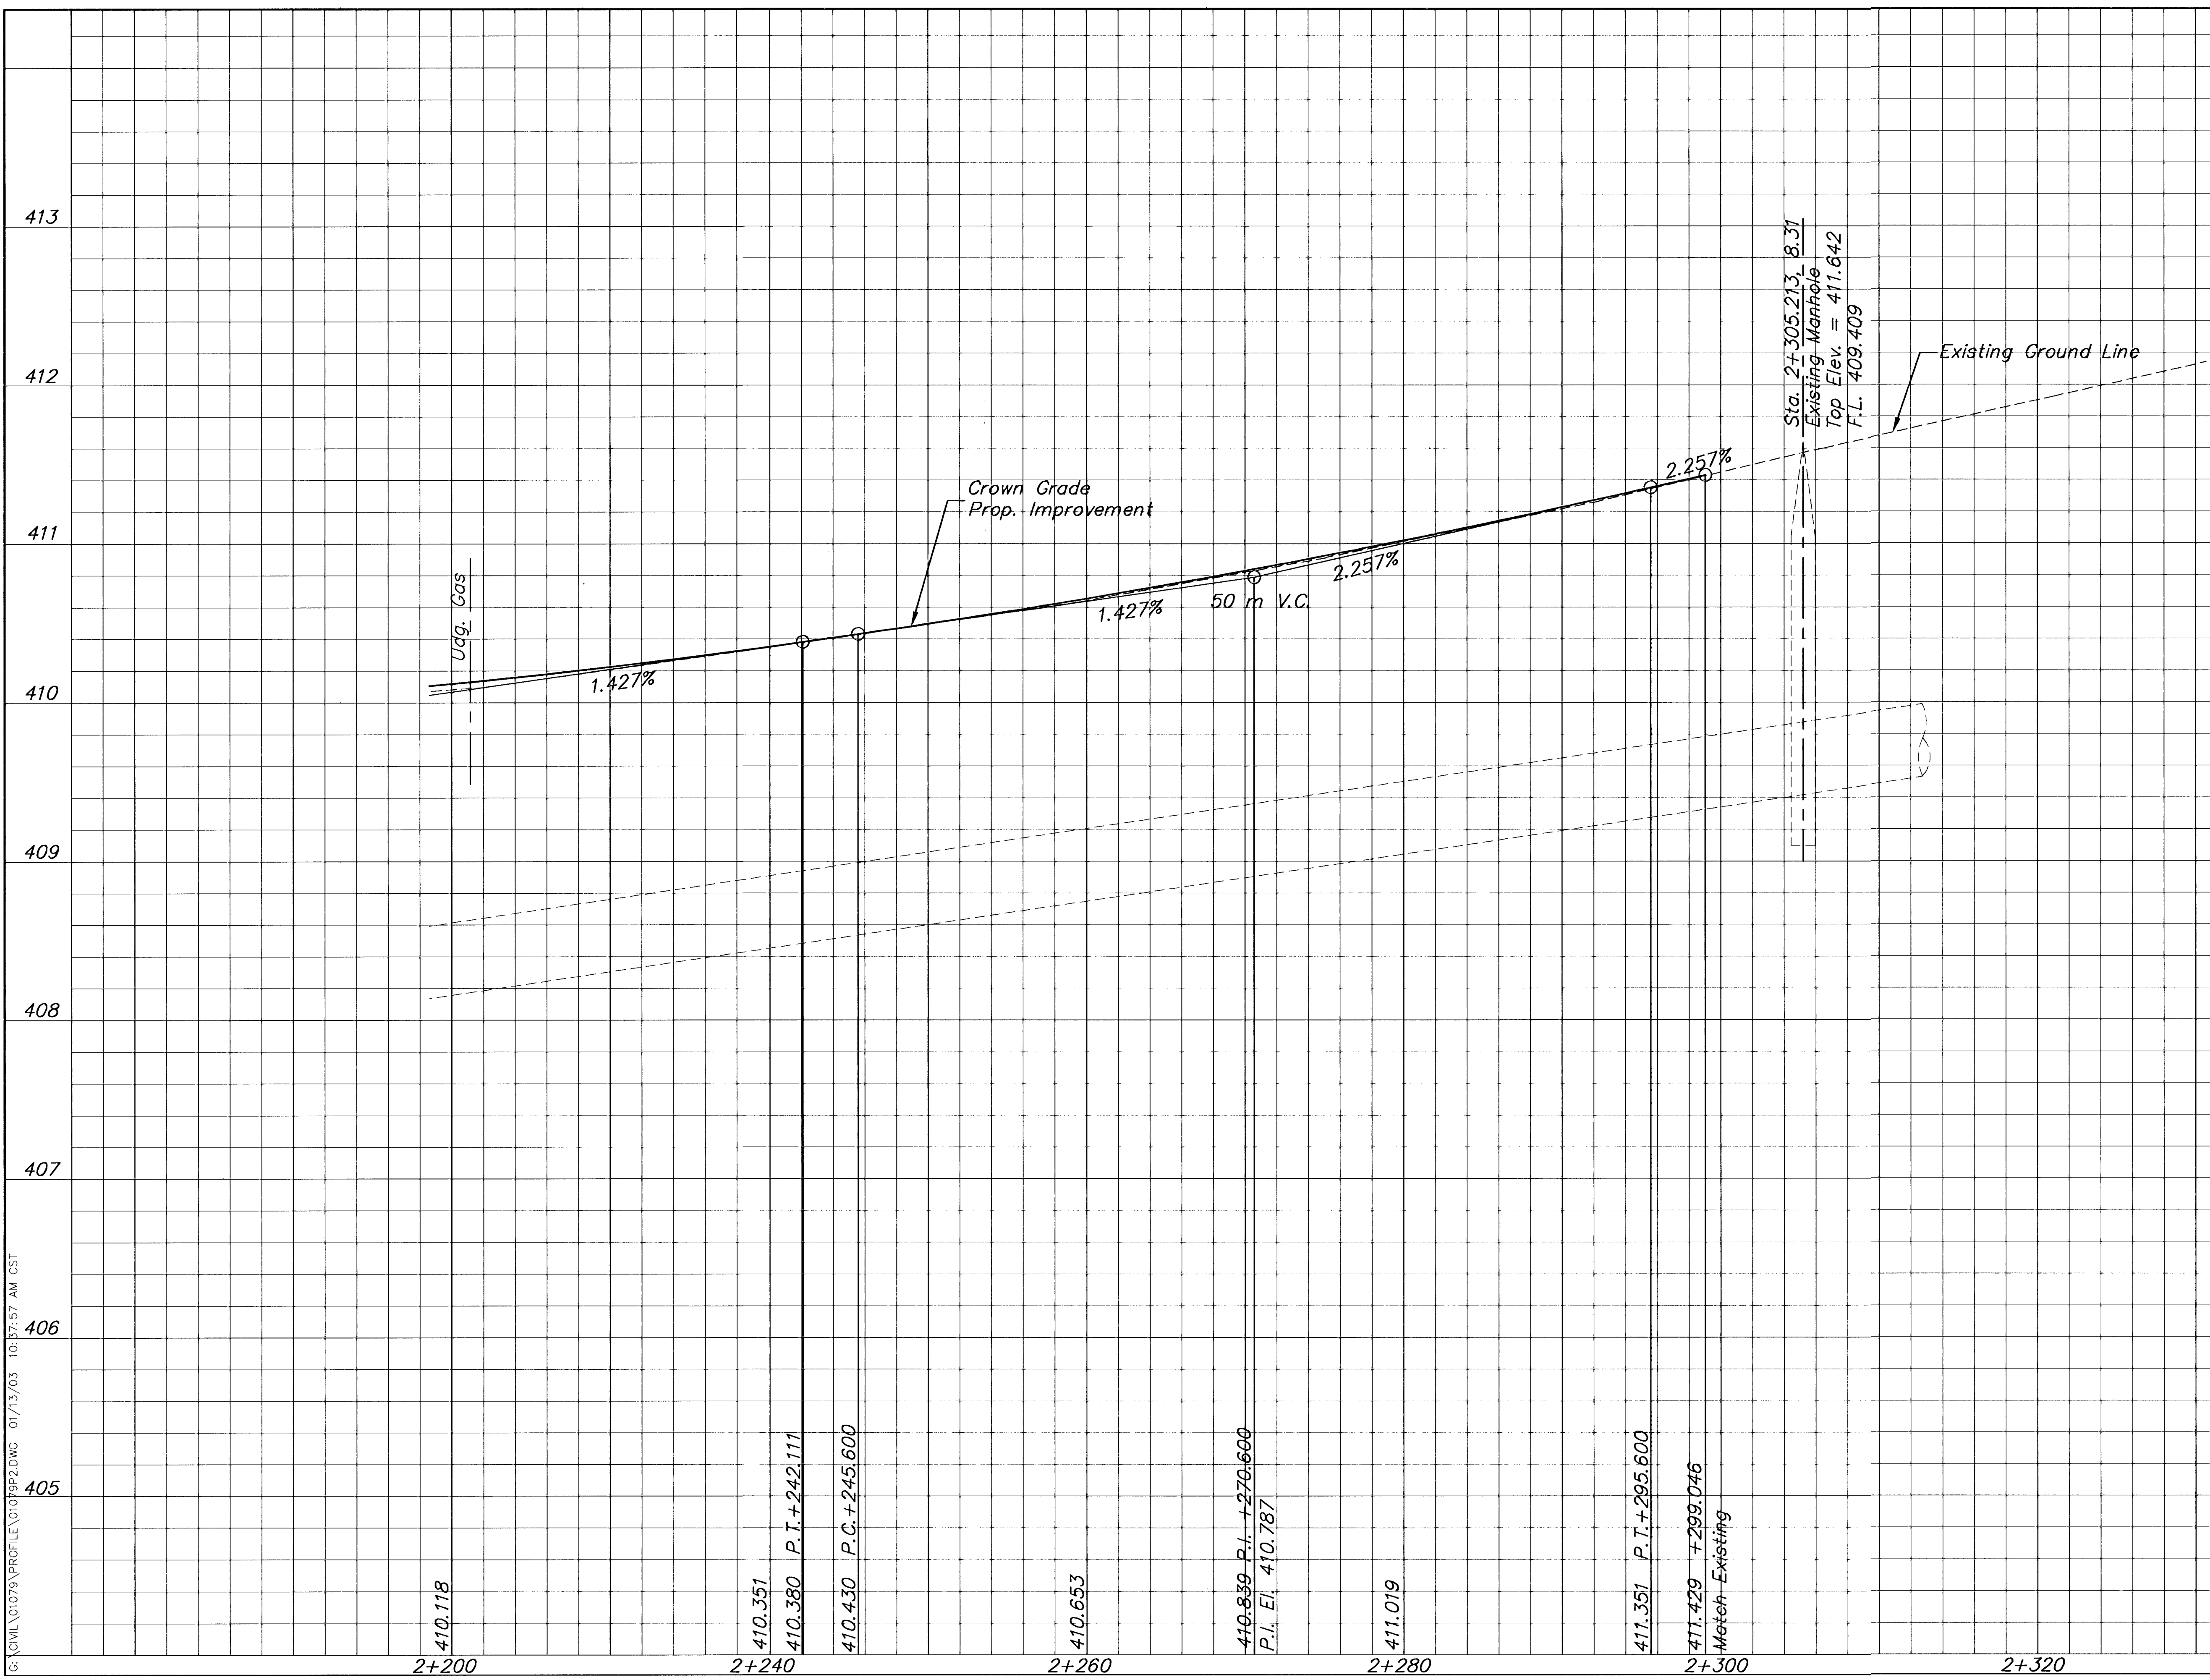

KANSAS DEPARTMENT OF TRANSPORTATION

CENTRAL BRIDGE AT TARA
STA. 2+200 TO STA. 2+320

PROJ. NO. 87 N-0203-01 SEDGWICK CO.

MKEC ENGINEERING CONSULTANTS, INC.
WICHITA, KANSAS

DESIGNED BY: KJS

CHECKED BY: KJS

DRAWN BY: RSB

DATE: JAN. 2003

SHEET 6 OF 48