


PLAN	CHECKED	DATE
	CHECKED	

PROFILE	CHECKED	DATE
	CHECKED	

Saved: 07-07-2017 11:28:59 AM by KURTIS DEKAT  
 Plot Scale: 1:1 07-17-2017 8:14:32 AM by KURTIS DEKAT  
 U:\Wichita-Civil\2015\15554\001\Drawings\Phase 2\15554-001-0311-FORCE MAIN LINE NO. 1

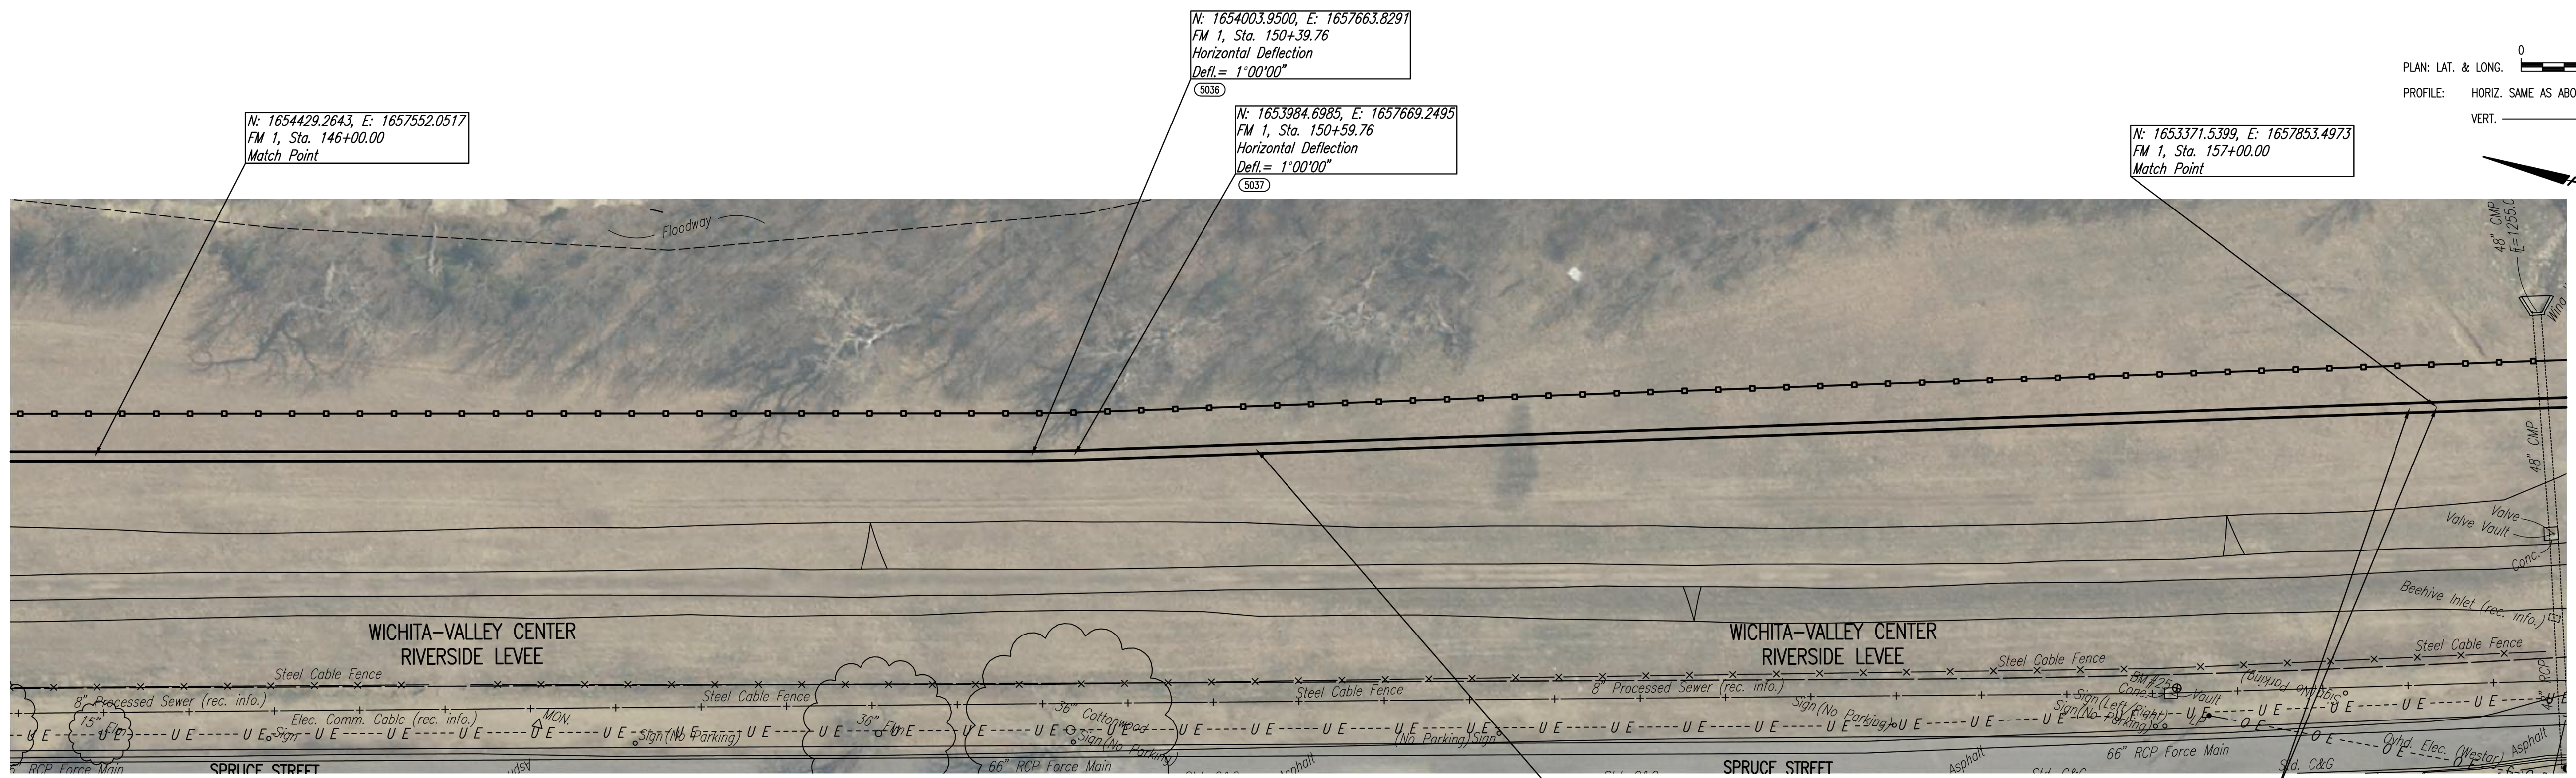

N: 1654429.2643, E: 1657552.0517  
 FM 1, Sta. 146+00.00  
 Match Point

N: 1654003.9500, E: 1657663.8297  
 FM 1, Sta. 150+39.76  
 Horizontal Deflection  
 Defl. = 1'00"00"


N: 1653984.6985, E: 1657669.2495  
 FM 1, Sta. 150+59.76  
 Horizontal Deflection  
 Defl. = 1'00"00"

N: 1653371.5399, E: 1657853.4973  
 FM 1, Sta. 157+00.00  
 Match Point

- = Silt Fence Barrier
- = Ditch Checks
- = Proposed Inlet Protection

**FORCE MAIN LINE NO. 1**

5000 - SEE SHEET NO. CA103 FOR FORCE MAIN COORDINATES (TYP.)

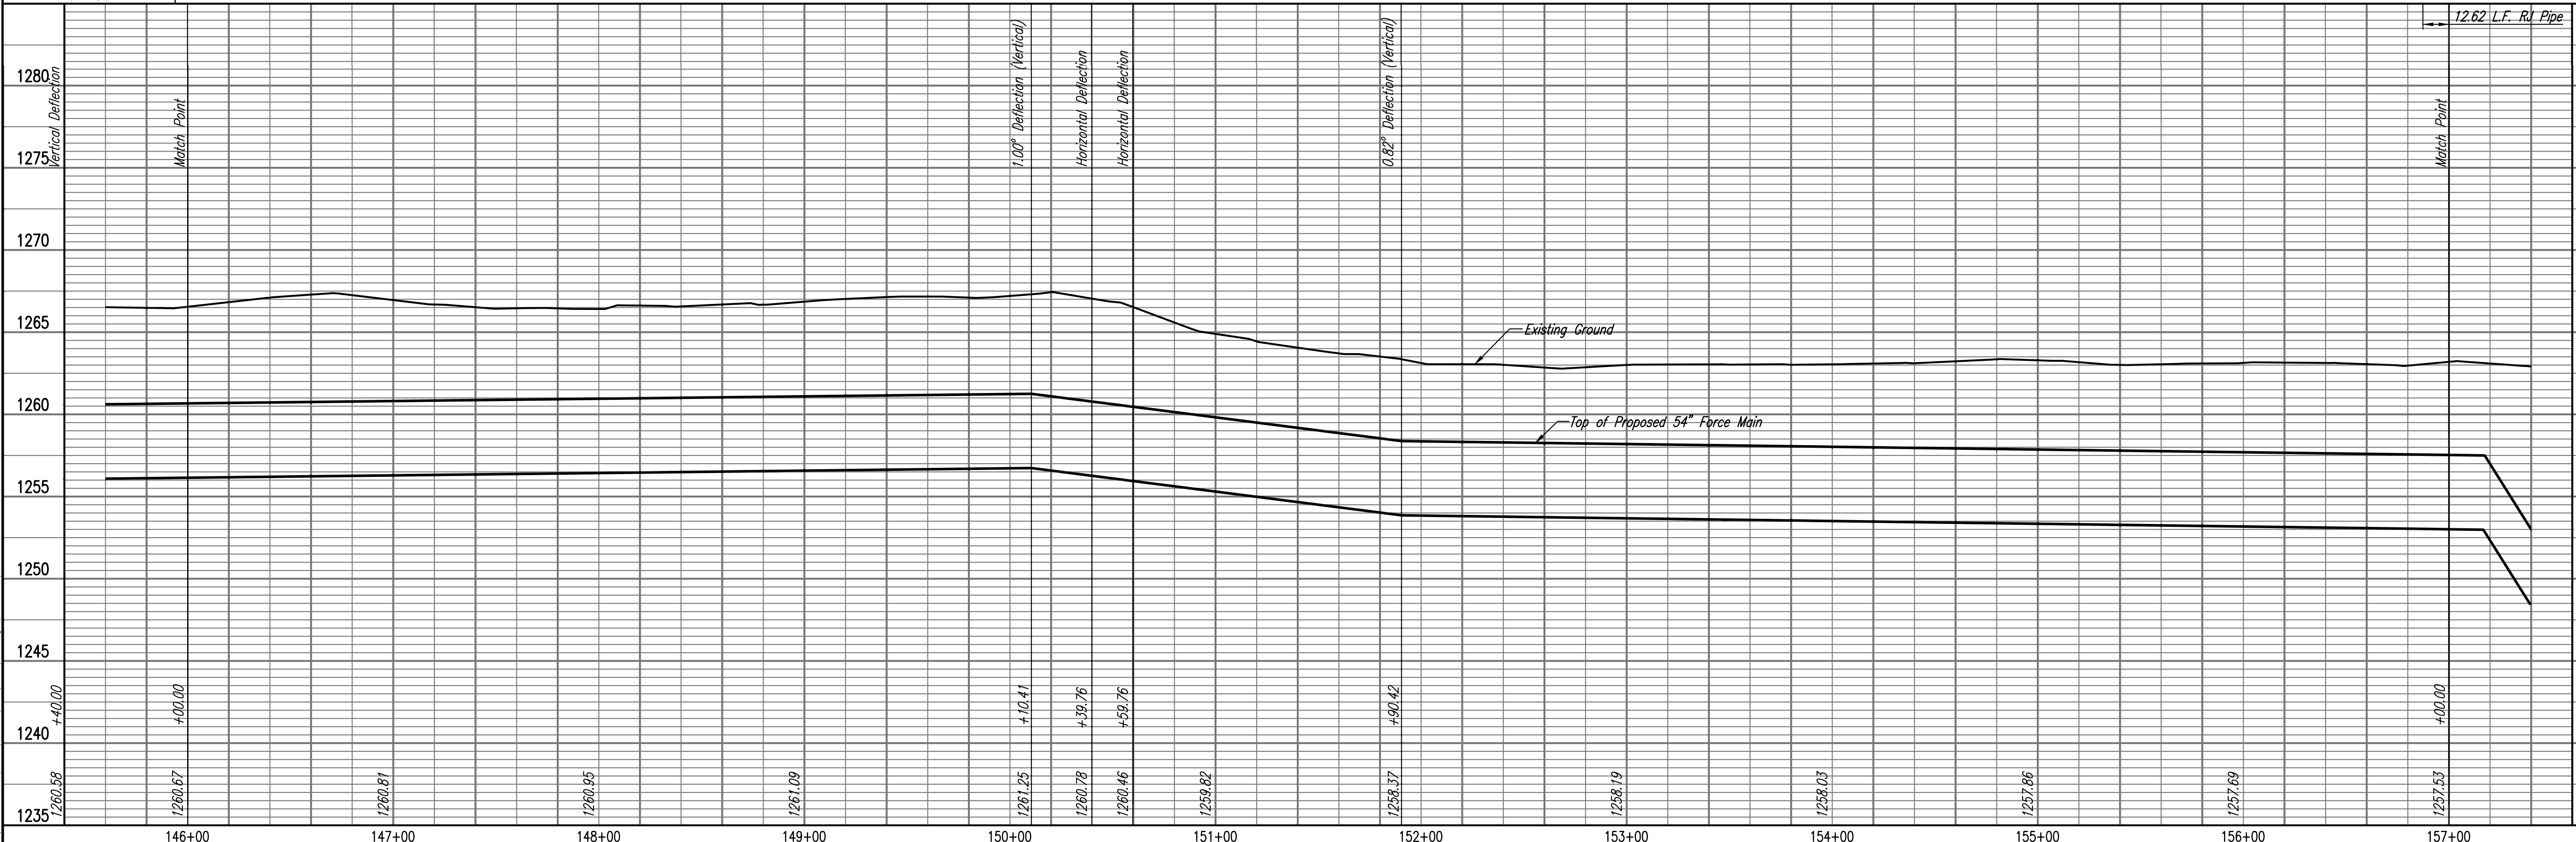

WASTEWATER PLANT 2  
 INFLUENT FORCE MAIN - PHASE 2  
**FORCE MAIN LINE NO. 1**  
 GARY JANZEN, P.E. - CITY ENGINEER  
 CITY OF WICHITA PROJECT NO. 468-85202

**PEC**  
 PROFESSIONAL ENGINEERING CONSULTANTS P.A.  
 303 SOUTH TOPEKA WICHITA, KS 67202  
 316-262-2691 www.pec1.com

Designed By: MDK, TBK  
 Drawn By: CSL, KTD  
 Job No.: 35-15554-001-0042  
 Date: NOVEMBER 2016