


STATE	PROJECT NO.	YEAR	SHEET NO.	TOTAL SHEETS
KANSAS	87 N-0203-01	2003	43	48

REFER TO STD. TETIOSI FOR ADDITIONAL INFORMATION ON TRAFFIC CONTROL SIGNS AND SIGN SPACING.
REFER TO STD. TET02SIFOR INFORMATION ON TAPERS AND CHANNELIZING DEVICES.
REFER TO STD. TET00SI FOR LENGTH OF BUFFER SPACE.

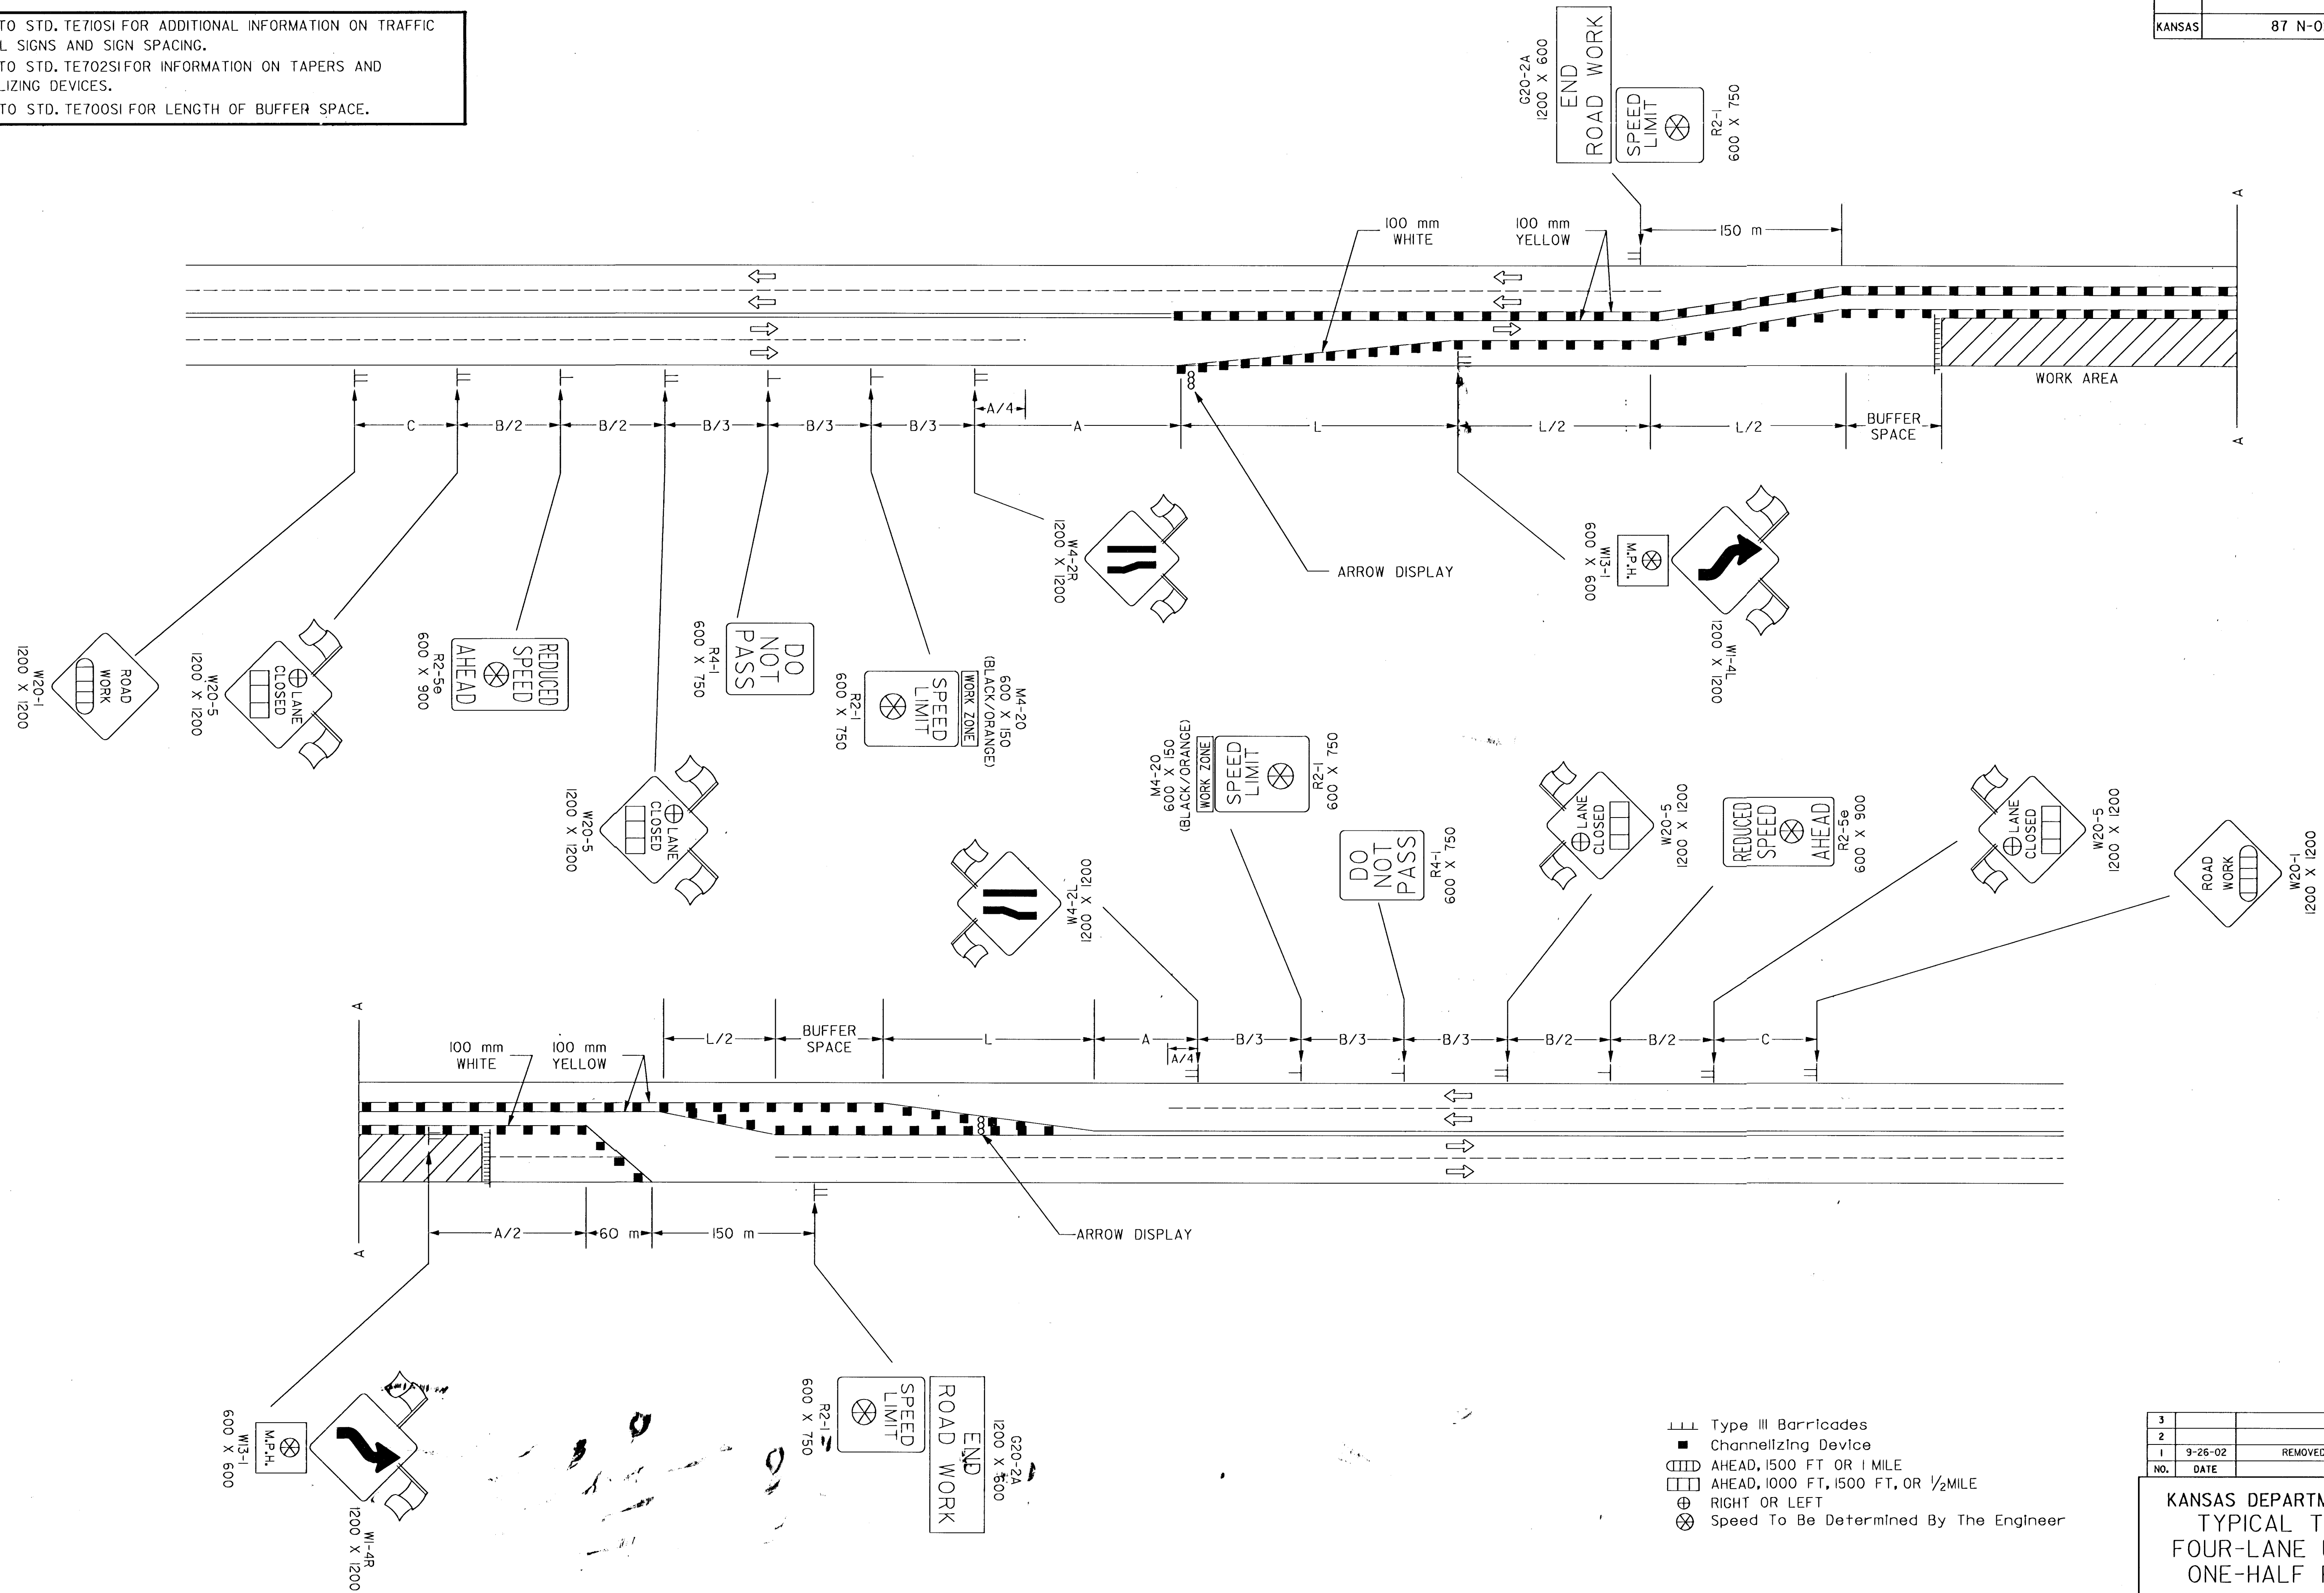

- Type III Barricades
- Channelizing Device
- AHEAD, 1500 FT OR 1 MILE
- AHEAD, 1000 FT, 1500 FT, OR 1/2 MILE
- RIGHT OR LEFT
- Speed To Be Determined By The Engineer

3					
2					
1	9-26-02	REMOVED G20-1 SIGNS		M.H.	S.A.B.
NO.	DATE	REVISIONS	BY	APP'D	
KANSAS DEPARTMENT OF TRANSPORTATION TYPICAL TRAFFIC CONTROL FOUR-LANE UNDIVIDED HIGHWAY ONE-HALF ROADWAY CLOSED					
TE748SI					
9/1/00					
FHWA APPROVAL 9-30-02 APP'D Michael P. McKenna					
DESIGNED L.E.R.	DETAILED B.A.H.	QUANTITIES	TRACED		
DESIGN CK.	DETAIL CK.	QUAN. CK.	TRACE CK.		

Plotted By : mark
Plot File : g:\CIVIL\01079\020\NET748SI.DGN
Plot Date : 07/27/03