


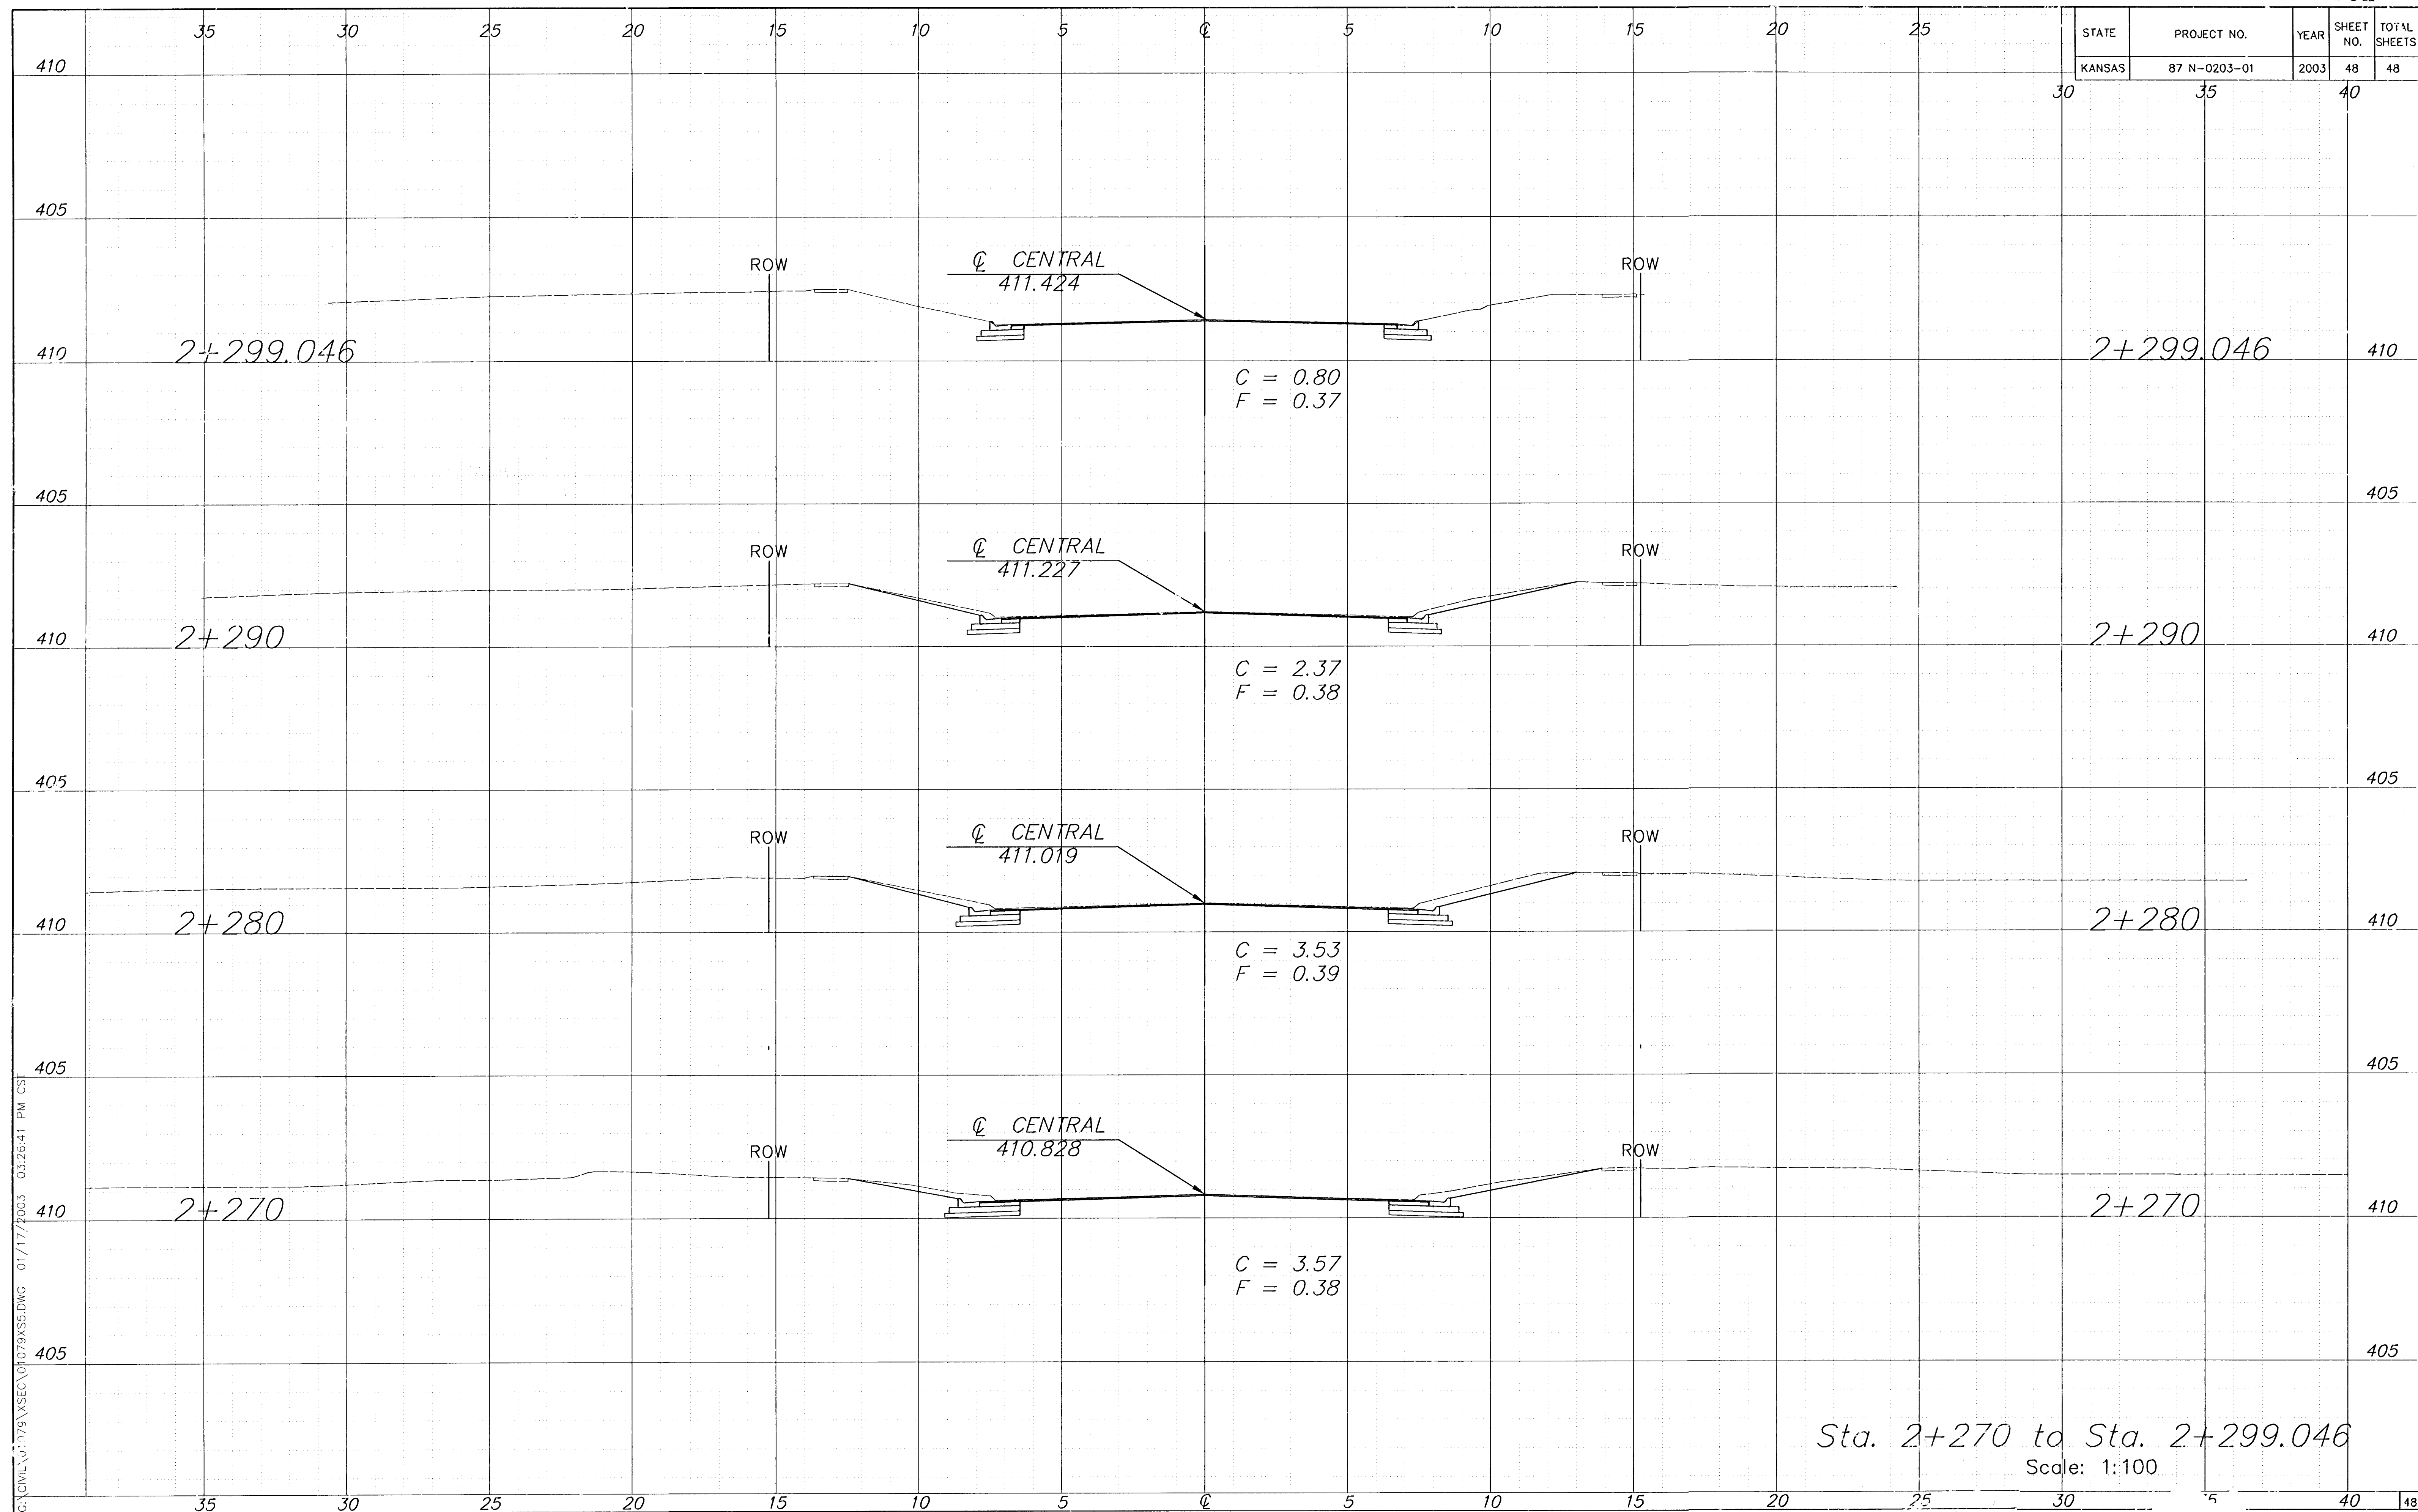

STATE	PROJECT NO.	YEAR	SHEET NO.	TOTAL SHEETS
KANSAS	87 N-0203-01	2003	48	48

Sta. 2+270 to Sta. 2+299.046
Scale: 1:100