


SIGN SCHEDULE

SIGN ID	TRAVEL DIRECTION	SIGN TYPE	ARROW DIRECTION	DESTINATION NAME	CODE	MILES	TRAVEL TIME (MIN)	PHASE	NOTES
10.1	Westbound	On Street Directional	S	Friends University				2	Add when safe facilities established
			S	Shopping & Dining		3.2	19	1	Anna and Maple Street
			S	Delano Shopping District		0.3	2	1	Handley and Douglas
10.2	Eastbound	On Street Directional	S	Arkansas River Path		0.0	0	1	Ark River Path West and 1st St. (Recommend improved intersection crossing)
			S	Downtown		0.3	2	1	Waco and 2nd St. (Recommend improved intersection crossing)
10.3	Westbound	On Street Confirmation	S	Delano Shopping District				2	Handley and Douglas (Conditional on a curb cut. Avoid sightline conflicts with existing signage.)
			R	Arkansas River Path		0.5	3	2	(Conditional on a curb cut. Avoid sightline conflicts with existing signage.)
			R	Exploration Place		0.2	1	2	(Conditional on a curb cut. Avoid sightline conflicts with existing signage.)
10.4	Eastbound	On Street Directional	S	Downtown				1	Waco & 1st (Additional signs to be considered for Northbound and Southbound approaches from the River Path.)
			S	Old Town		0.2	1	1	Waco & 1st (Additional signs to be considered for Northbound and Southbound approaches from the River Path.)
			R	Arkansas River Path		0.8	5	1	(Additional signs to be considered for Northbound and Southbound approaches from the River Path.)
10.5		Map Kiosk	Map	Map Kiosk (west side of river)			1	Additional signs to be considered for Northbound and Southbound approaches from the River Path.	
10.6		Confirmation	R	Arkansas River Path			2	Conditional on installation of 10.3. Placement to be determined in field for best line of sight	

ON-STREET ON-STREET
DIRECTIONAL CONFIRMATION MAP KIOSK

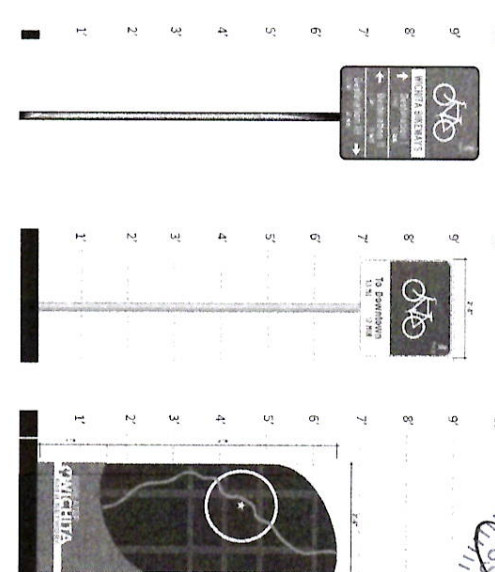

DESIGNED:

NO	DATE	ITEM
1	06.09.17	MILEAGE AND SIGN 2324 ADDITION
2	07.11.17	WAYFINDING DESIGN INTENT

REVISIONS

NO	DATE	ITEM
1	06.09.17	MILEAGE AND SIGN 2324 ADDITION
2	07.11.17	WAYFINDING DESIGN INTENT

KEY NOTES:

Reference Wichita Wayfinding Plan for dimensions, materials, and construction notes for the roadway, directional signs, and bike racks.
All improvements shall occur within public right of way. City to verify and approve final location.
City to field verify location prior to installation.
Contractor to verify exact locations for all underground and overhead utilities prior to installation and avoid all conflicts.
Contractor to calculate all message plate locations and approve by project owner.

alta
PLANNING + DESIGN
711 SE Grand Avenue
Portland, Oregon 97211
p.503.230.9592 f.503.230.9562
www.altaplanning.com

City of Wichita
Master Bicycle Plan
Wichita, Kansas