



FHWA REGION NO.	STATE	PROJECT NUMBER	FISCAL YEAR	SHEET NUMBER	TOTAL SHEETS
7	KANSAS	87N-0191-01	2002	3	92

DATE	BY	REFERENCES NOTED	REFERENCES CHECKED

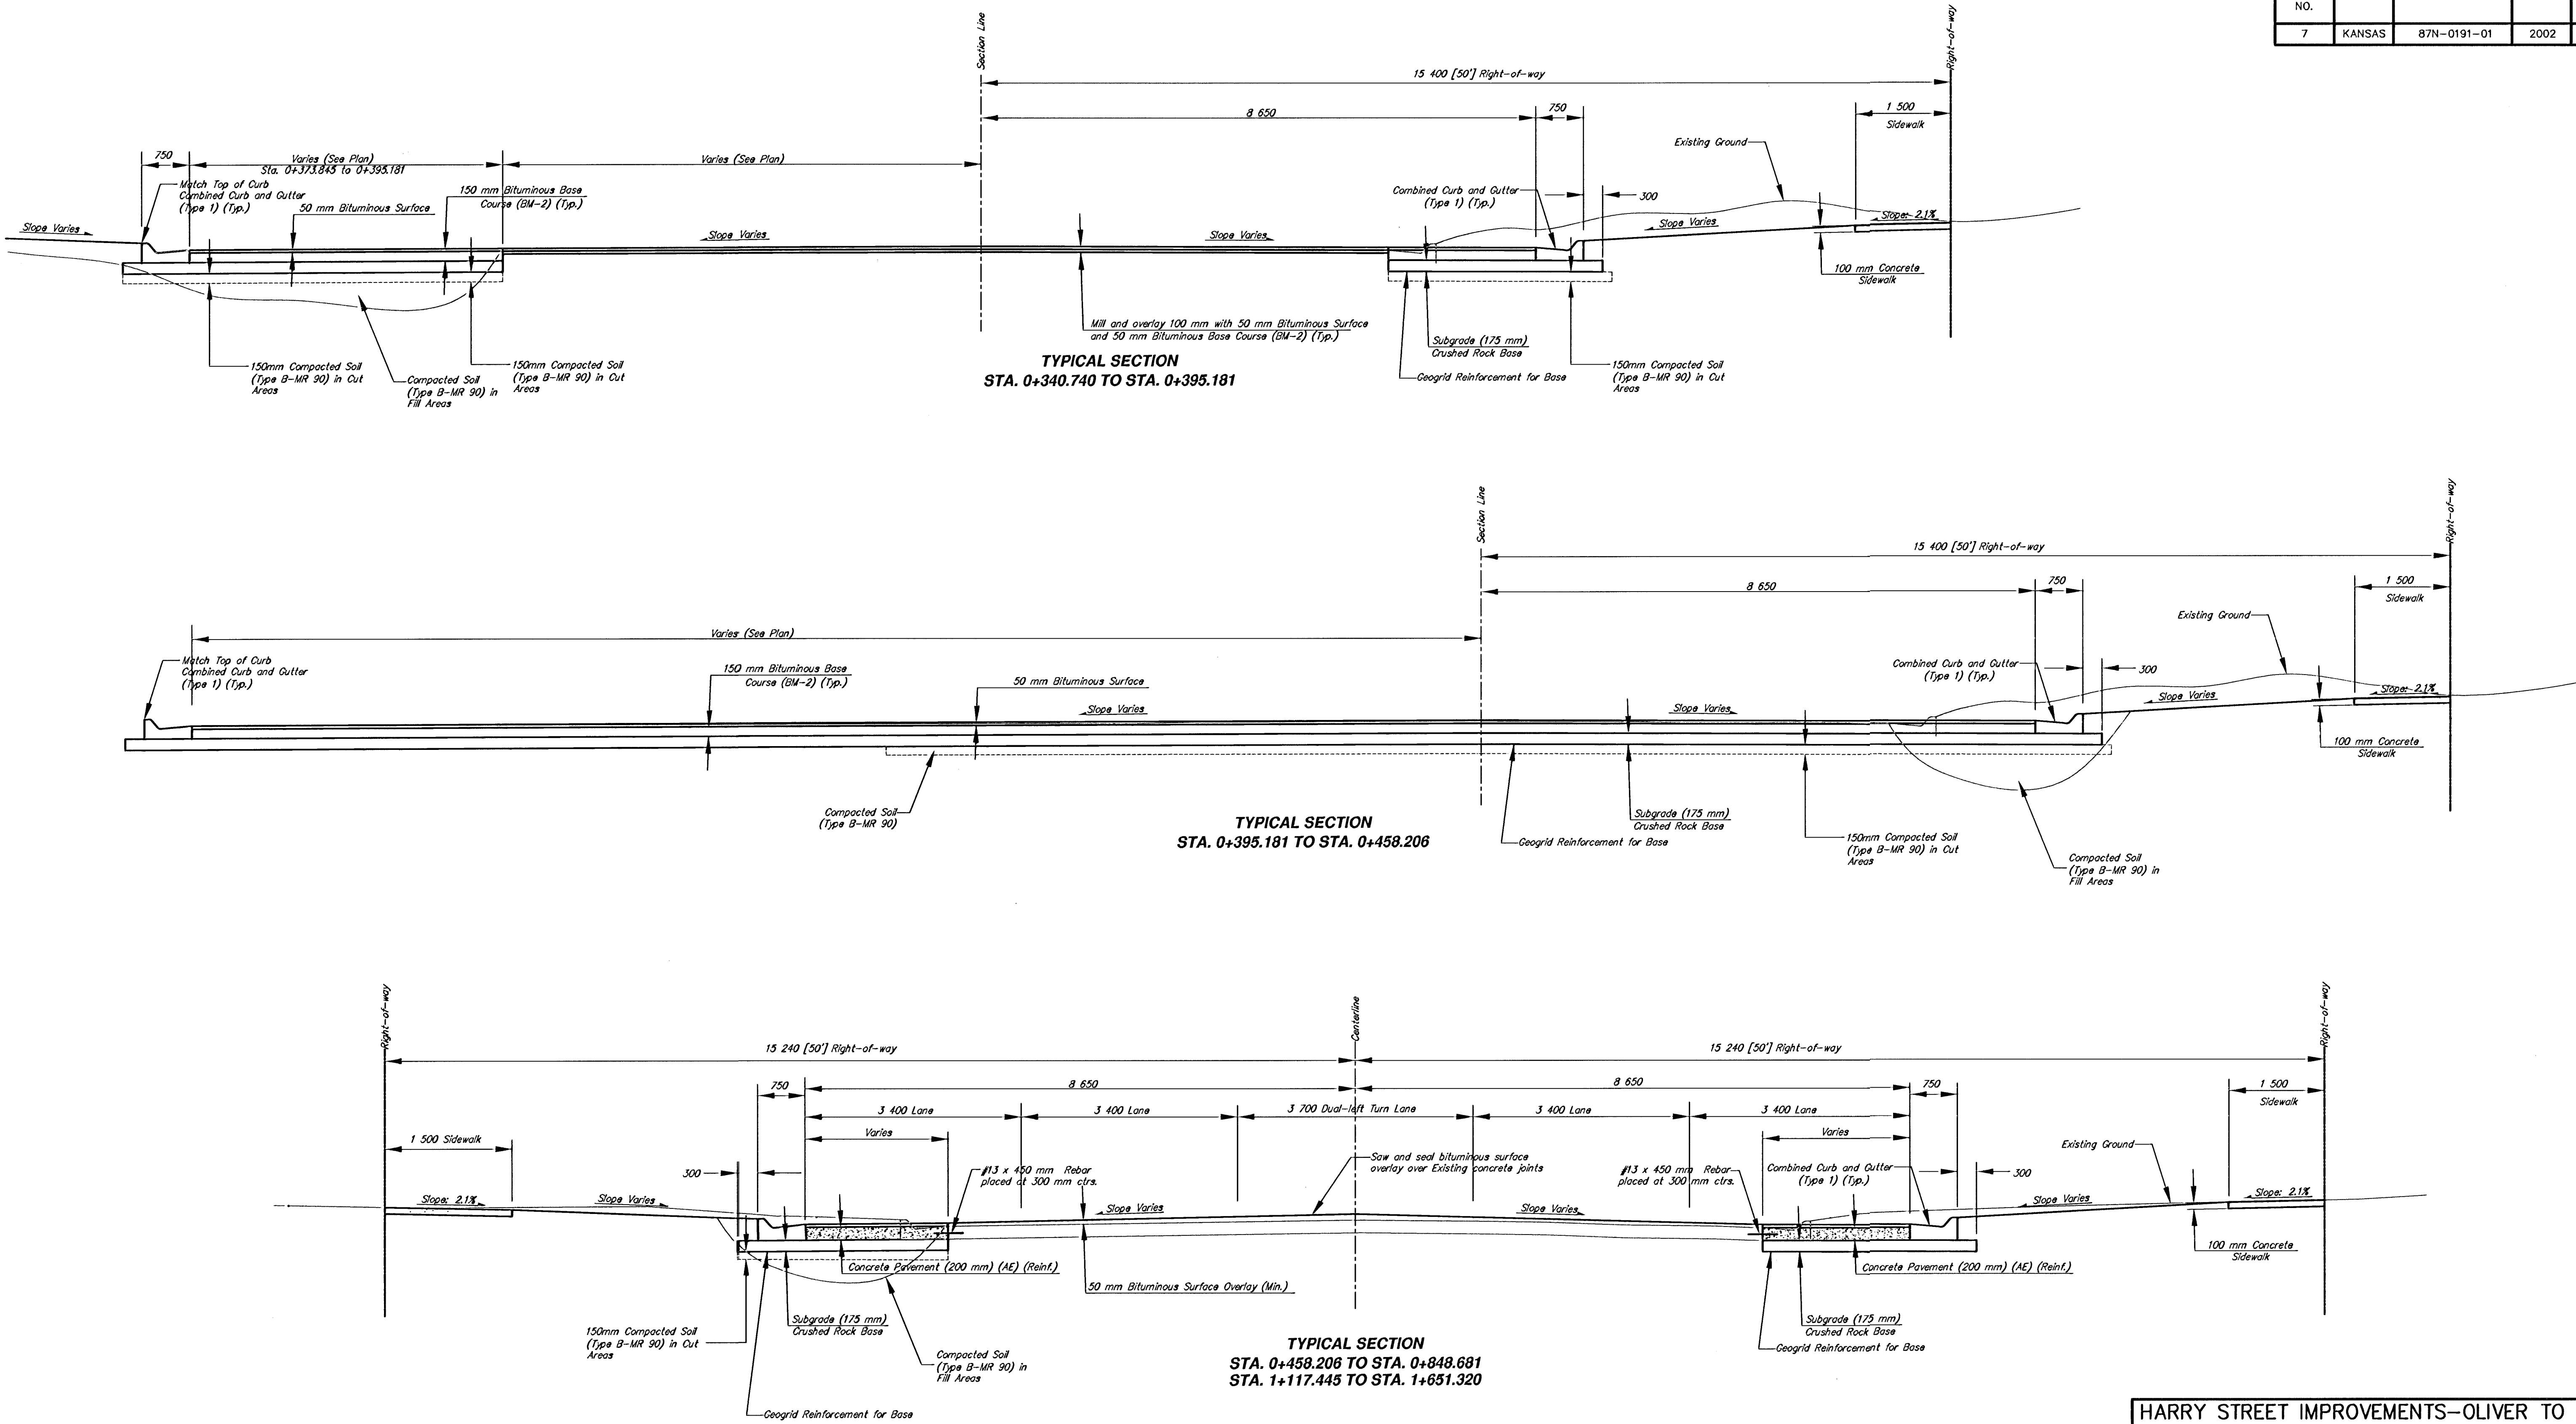

HARRY STREET IMPROVEMENTS-OLIVER TO WOODLAWN
TYPICAL SECTIONS
WICHITA, KANSAS

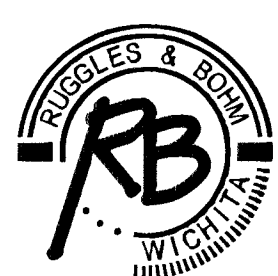

Ruggles & Bohm, P.A.
Engineering, Surveying, Land Planning
924 North Main
Wichita, Kansas 67203
www.rbkansas.com
(316) 264-8008
(316) 264-4621 fax
E-mail: info@rbkansas.com

DRAWING FILE Typical Sections 1	PROJECT NUMBER 472-83685	DATE Jan. 30, 2003
------------------------------------	-----------------------------	-----------------------

DESIGN MWS	DRAWN TEB	REVIEW	UTILITY	SHEET 3 OF 92
---------------	--------------	--------	---------	------------------------