



DATE	
BY	
REFERENCES NOTED	
REFERENCES CHECKED	

FHWA REGION NO.	STATE	PROJECT NUMBER	FISCAL YEAR	SHEET NUMBER	TOTAL SHEETS
7	KANSAS	87N-0191-01	2002	30	92

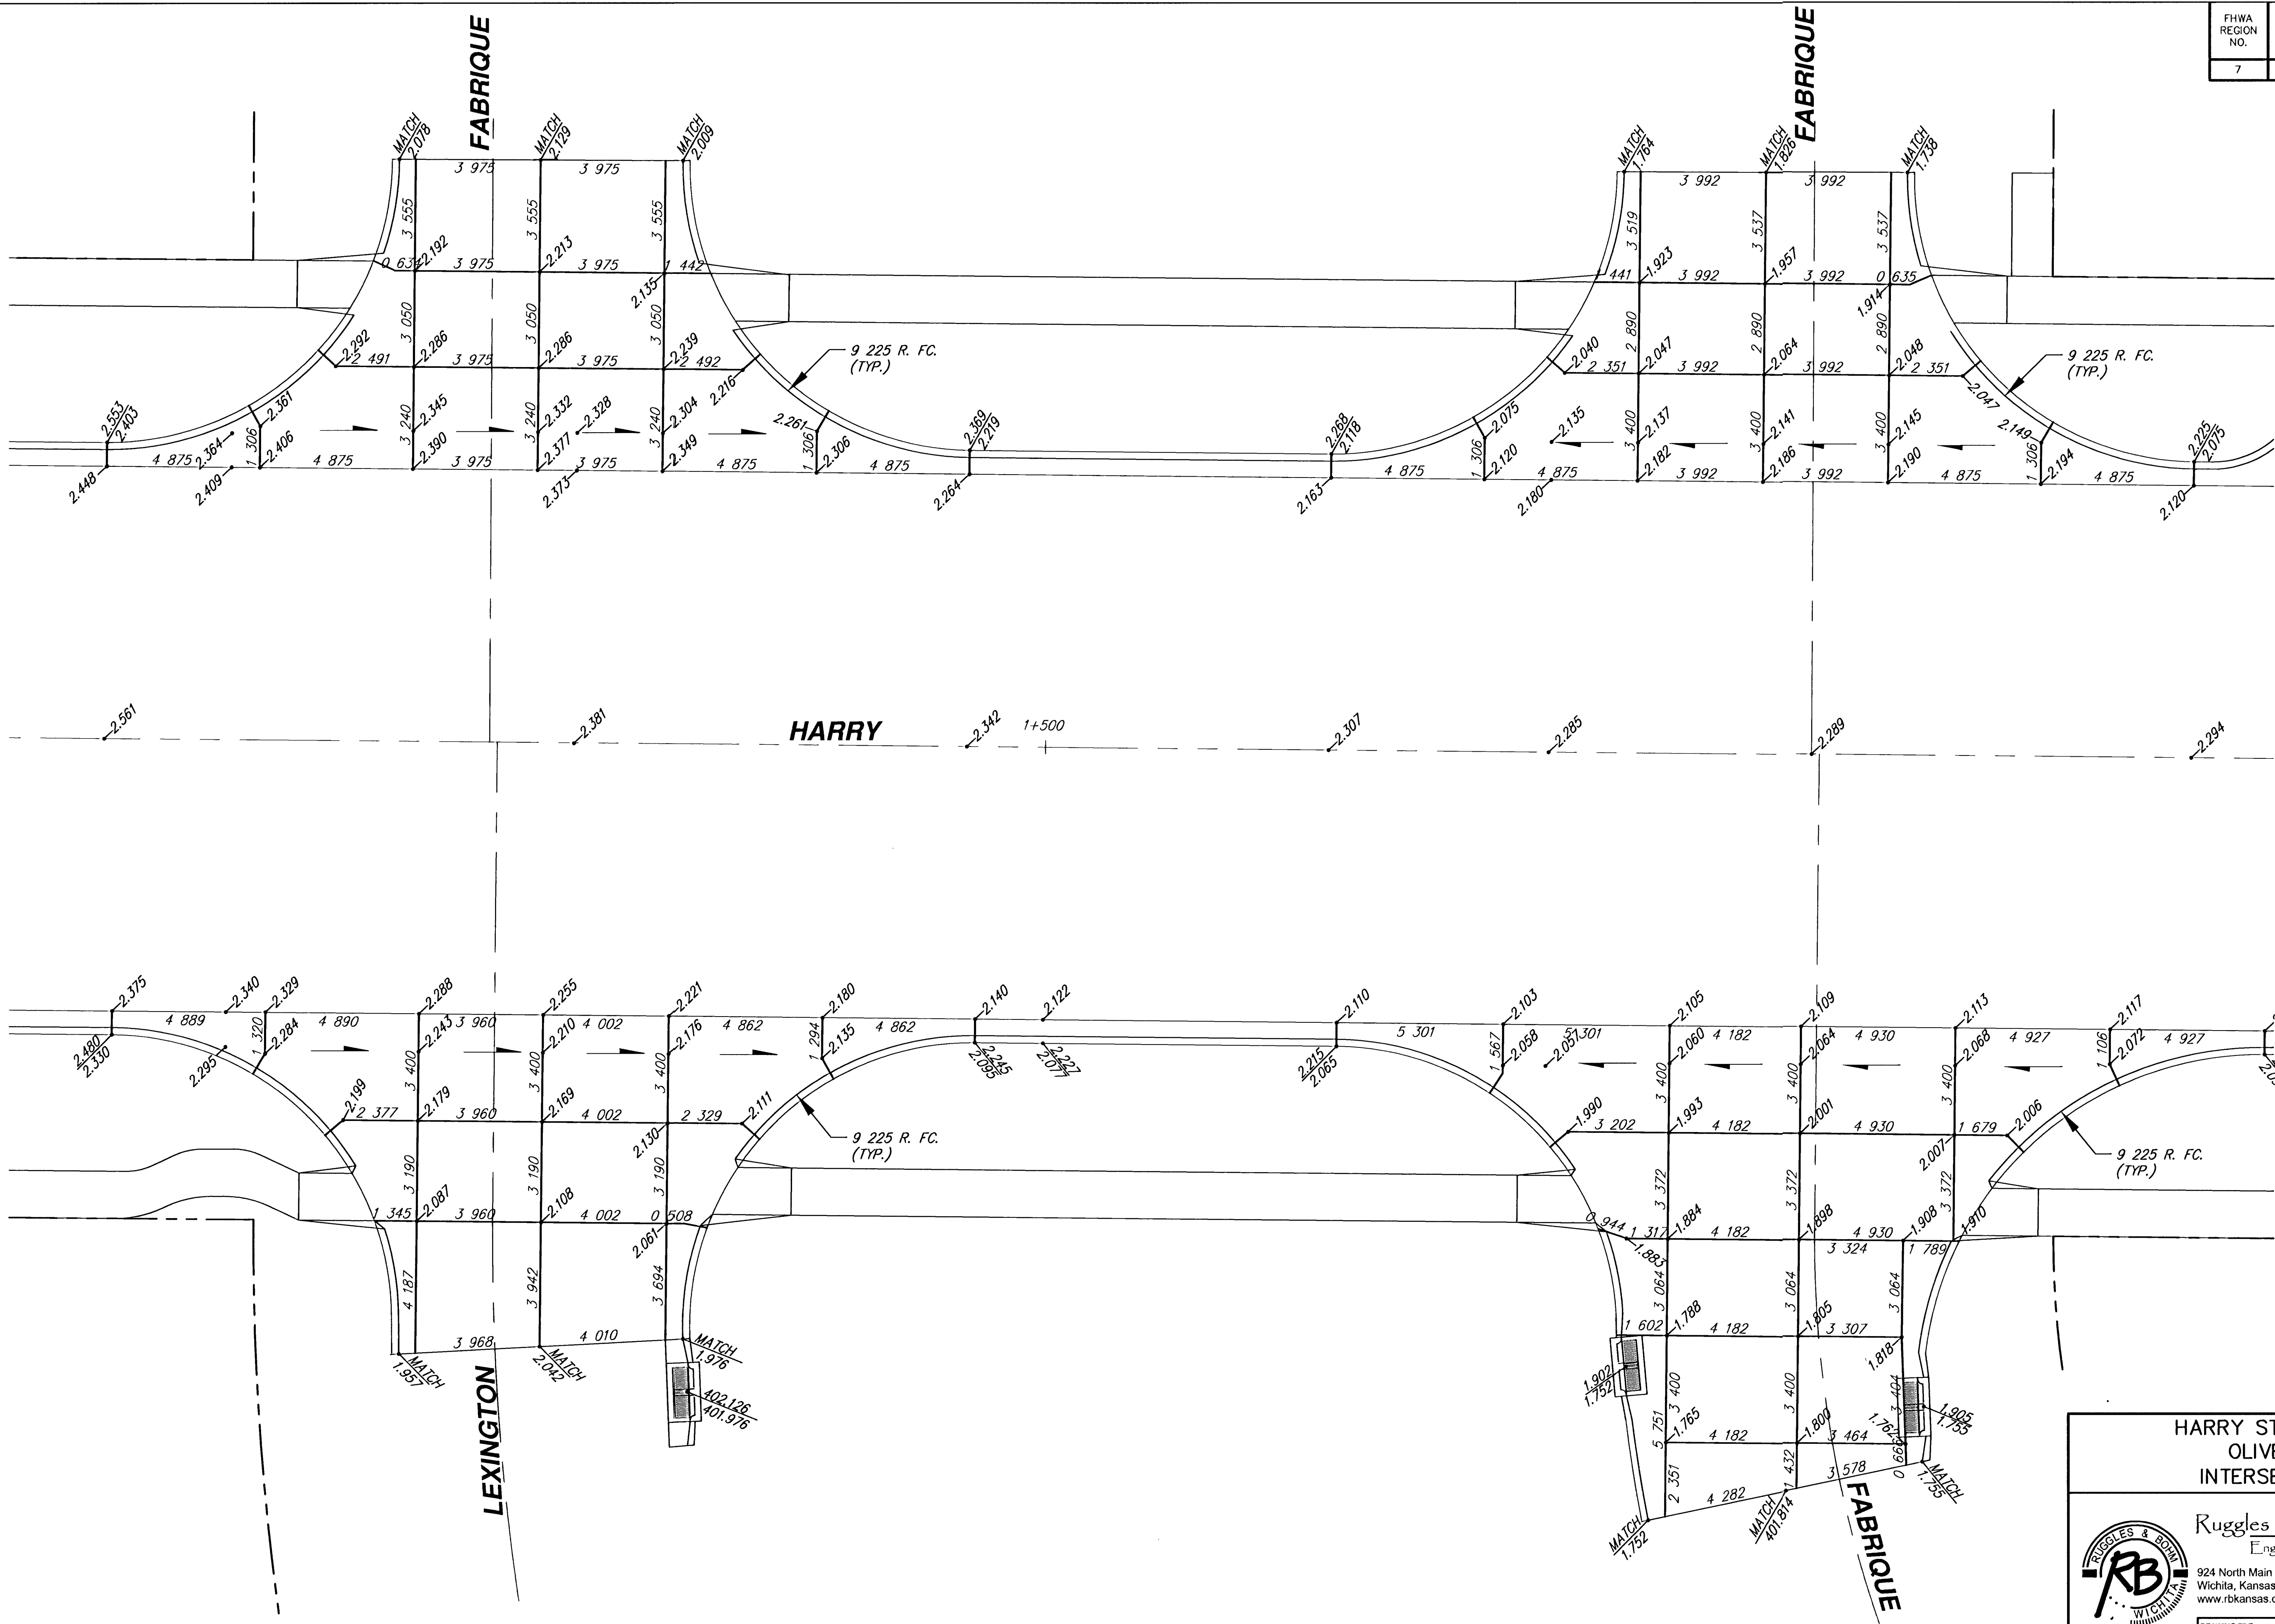

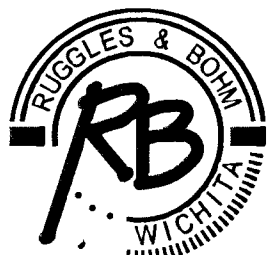

Rugles & Bohm, P.A.
Engineering, Surveying, Land Planning
924 North Main
Wichita, Kansas 67203
www.rbkansas.com

DESIGN MWS
DRAWN TEB
REVIEW
UTILITY

**HARRY STREET IMPROVEMENTS
OLIVER TO WOODLAWN
INTERSECTION JOINT PLANS**

DRAWING FILE
Joint6

PROJECT NUMBER
472-83685

DATE
Feb. 3, 2003

REVISIONS

30	OF
92	