



VALLEY GUTTER DETAIL

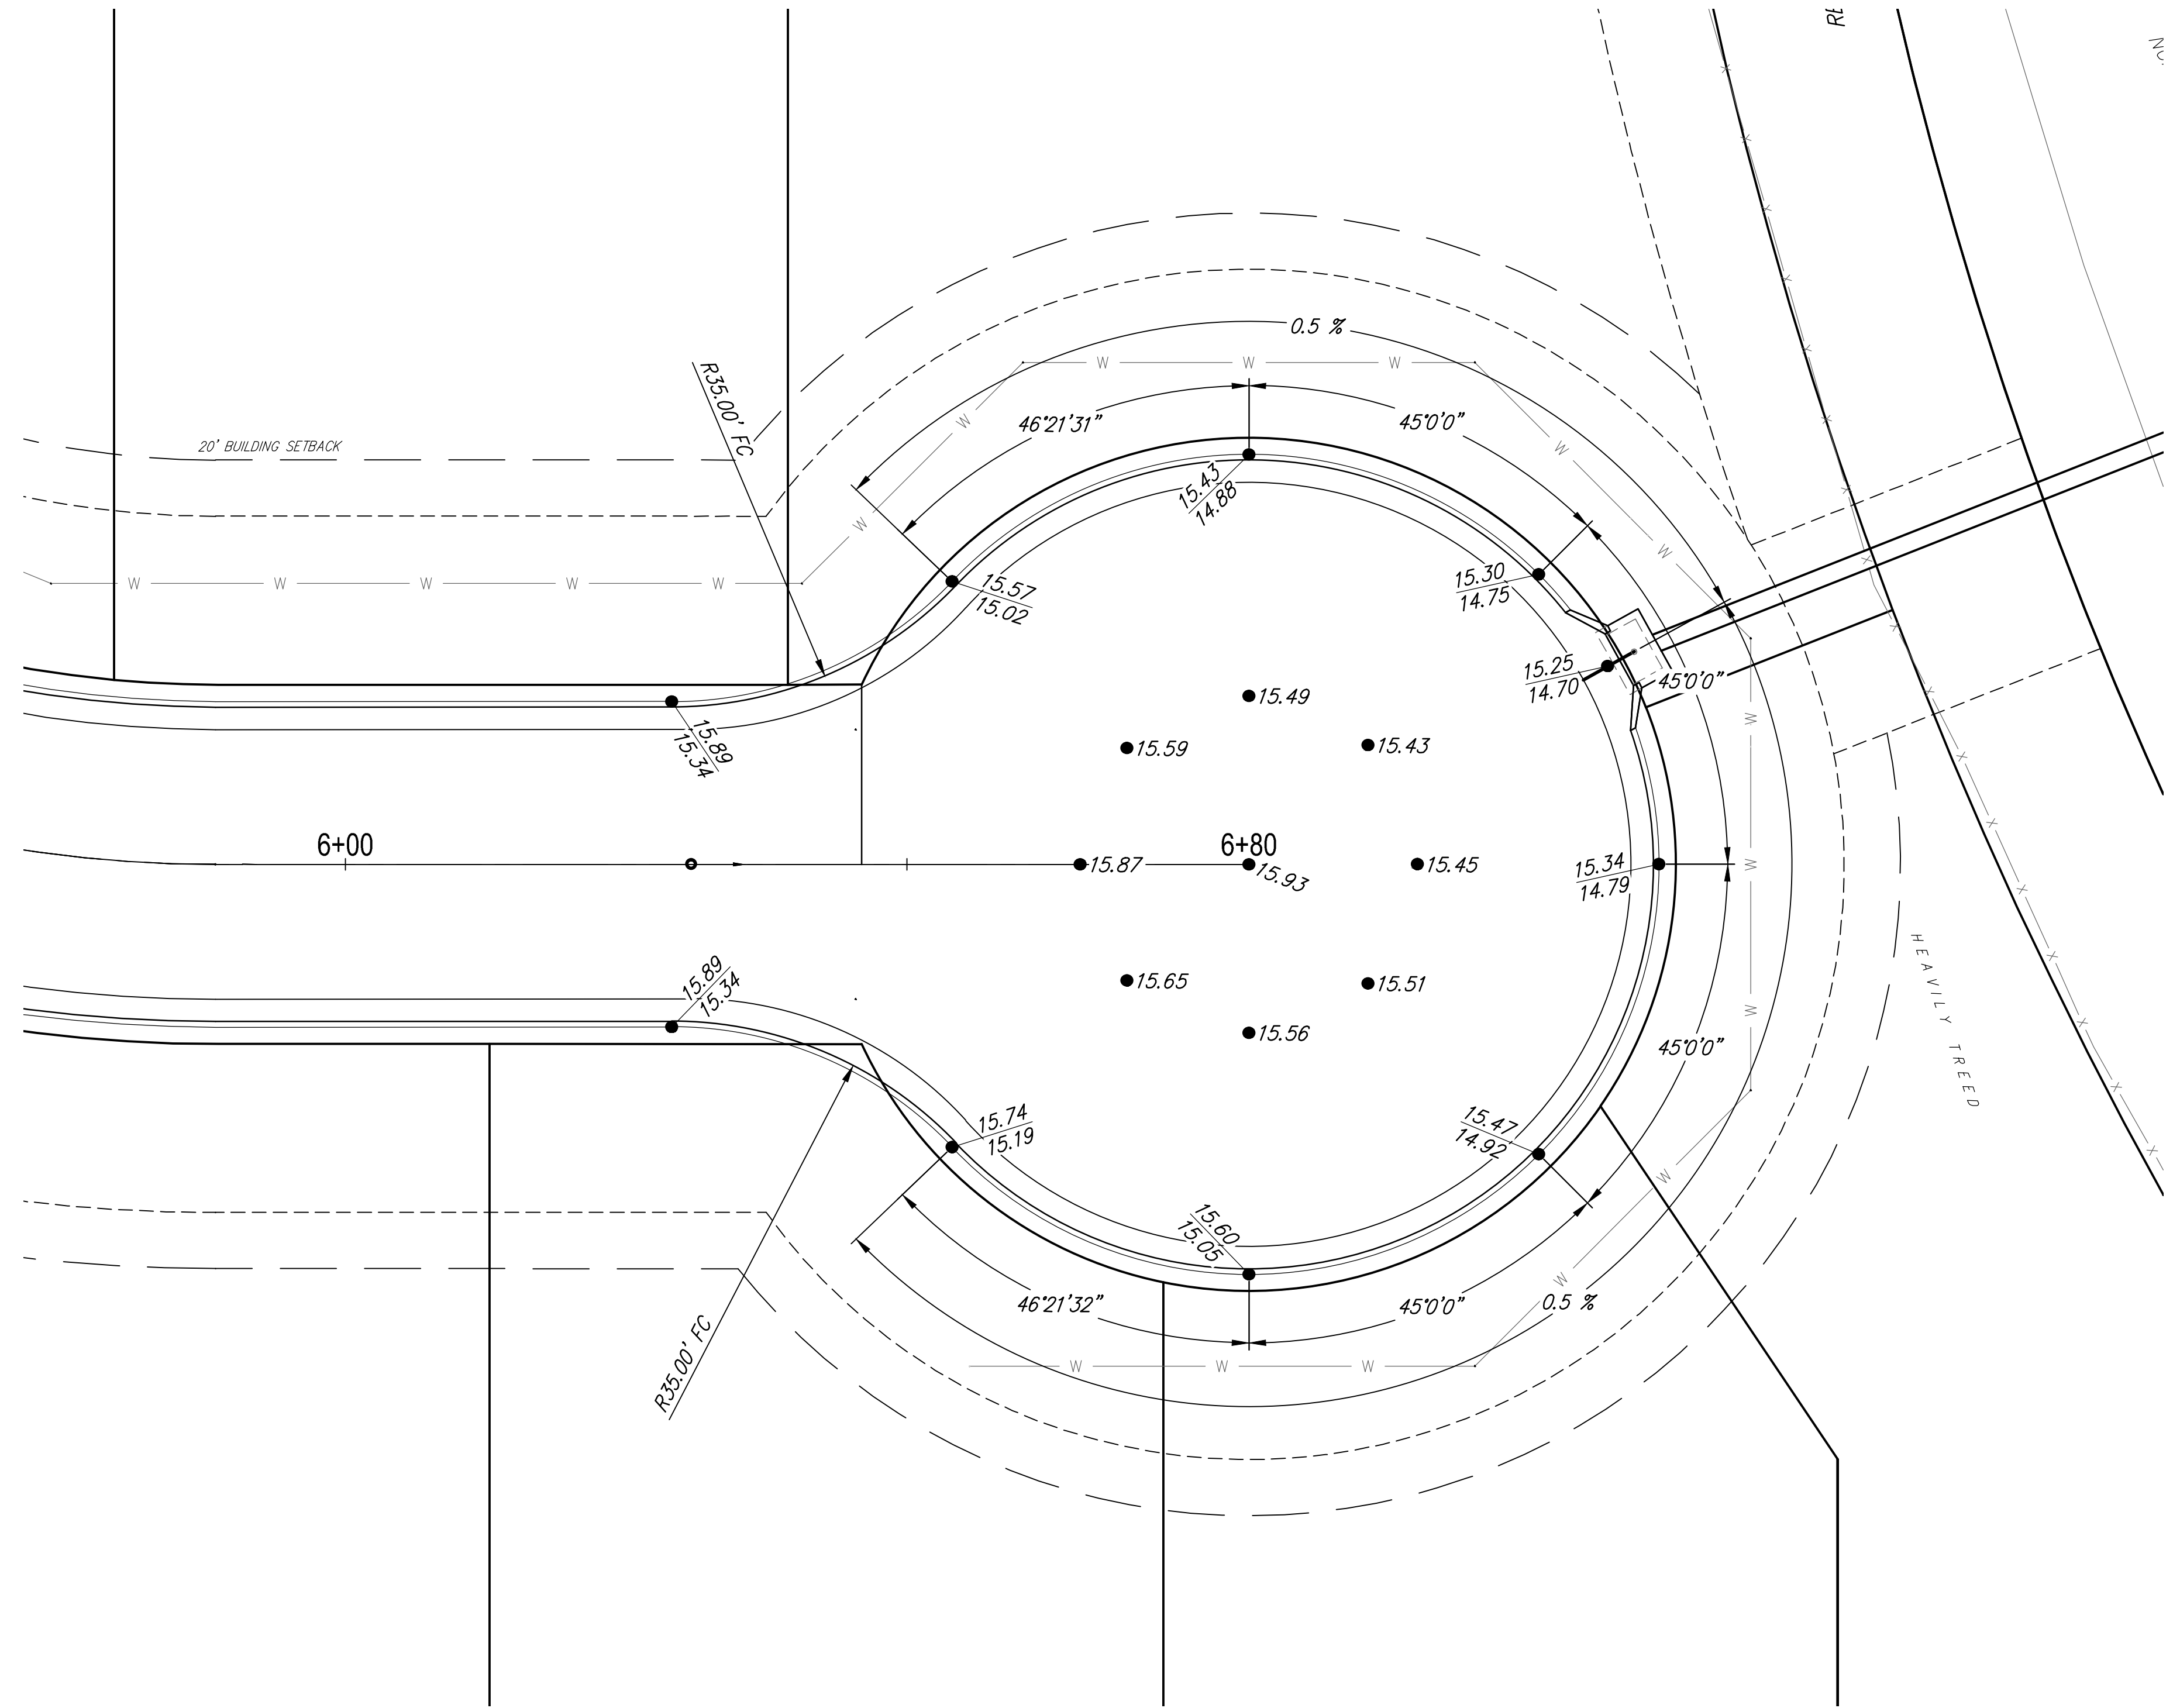

CUL-DE-SAC DETAIL

NOTES:
 CURB GRADES INDICATED ON THIS SHEET ARE TOP OF FULL HEIGHT CURB. CURB INSTALLED SHALL BE ROLL CURB UNLESS OTHERWISE INDICATED.

F:\Projects\Projects 4800-4899\4866E (Chisholm Cove Engineering)\Plans\Paving\Cul-de-Sac.dwg

Chisholm Cove Addition			
MEADOW CREEK Cul-de-sac			
 RUGGLES & BOHM <small>ENGINEERING SURVEYING LANDSCAPE ARCHITECTURE GOVERNMENT</small> <small>924 NORTH MAIN WICHITA, KANSAS 67203 P (316) 264-8008 F (316) 264-4621 WWW.RBKANSAS.COM</small>	DATE		
	DESIGN	KWL	
	DRAWN	DS	
	REVIEW		
PROJECT NUMBER	RB JOB NO.	DWG. SCALE	SHEET
472-85379	4866E	...	9
DRAWING FILE	Cul-de-Sac [MEADOW CREEK Cul-de-sac]		OF 20