


DATE	
BY	
REFERENCES NOTED	
REFERENCES CHECKED	

FHWA REGION NO.	STATE	PROJECT NUMBER	FISCAL YEAR	SHEET NUMBER	TOTAL SHEETS
7	KANSAS	87N-0191-01	2002	62	92

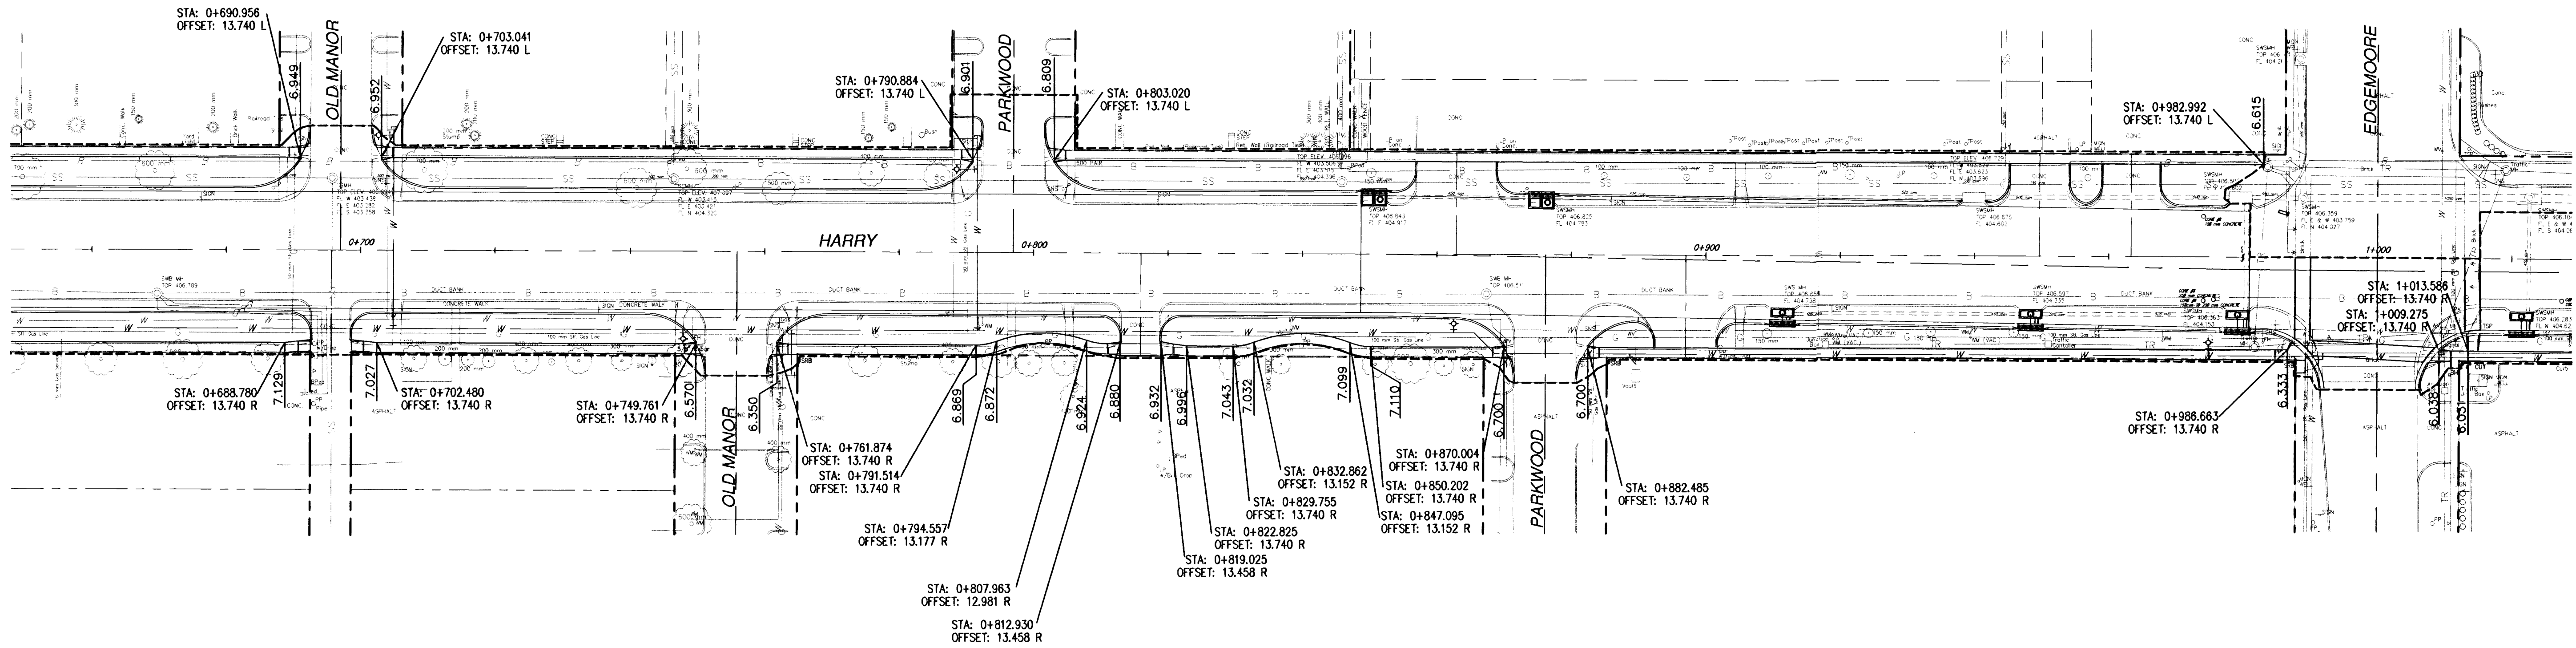

= ELEVATION OF WALK

3.400



SIDEWALK LAYOUT
HARRY – OLIVER TO WOODLAWN
WICHITA, KANSAS

Ruggles & Bohm, P.A.
Engineering, Surveying, Land Planning

924 North Main
Wichita, Kansas 67203
www.rbkansas.com

(316) 264-8008
(316) 264-4621 fax
E-mail: info@rbkansas.com

DRAWING FILE
walk_design2

PROJECT NUMBER
472-83685

DESIGN
MWS
DRAWN
TEB
REVIEW
UTILITY

DATE
Feb. 3, 2003

JOB NO.
1541

SHEET
62
OF
92