


|                  |                    |
|------------------|--------------------|
| BY               | DATE               |
|                  |                    |
| REFERENCES NOTED | REFERENCES CHECKED |
|                  |                    |

| FHWA<br>REGION<br>NO. | STATE  | PROJECT<br>NUMBER | FISCAL<br>YEAR | SHEET<br>NUMBER | TOTAL<br>SHEETS |
|-----------------------|--------|-------------------|----------------|-----------------|-----------------|
| 7                     | KANSAS | 87N-0191-01       | 2002           | 63              | 92              |

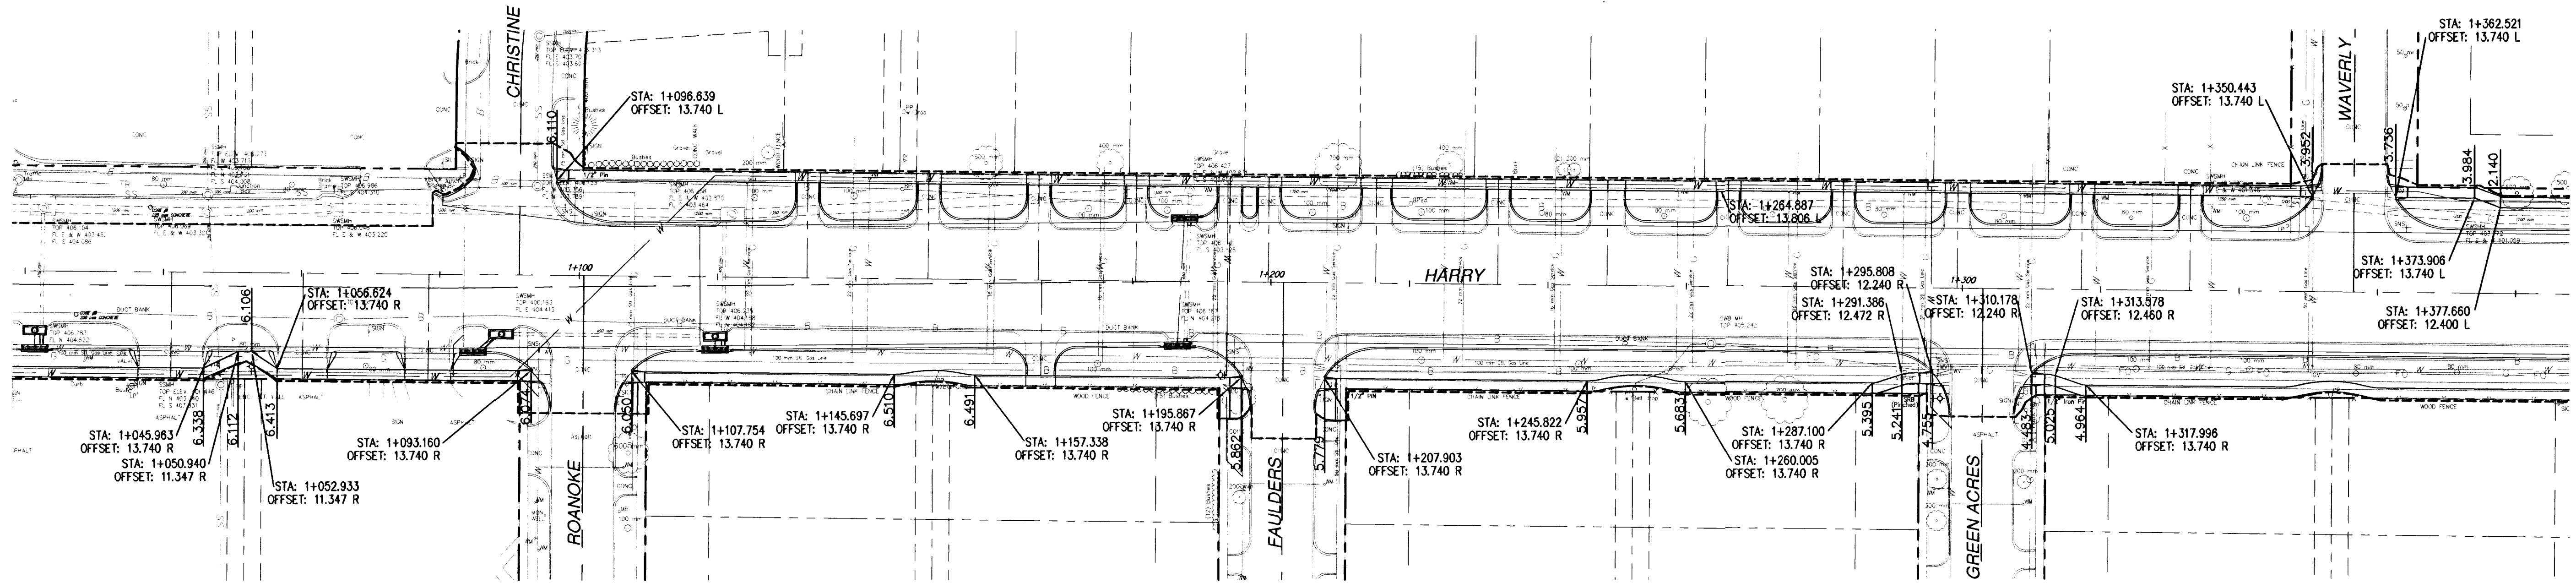


SCALE  
1: 50

= ELEVATION OF WALK

3.400

SIDEWALK LAYOUT  
HARRY – OLIVER TO WOODLAWN  
WICHITA, KANSAS

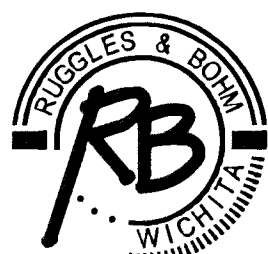

Ruggles & Bohm, P.A.  
Engineering, Surveying, Land Planning  
924 North Main  
Wichita, Kansas 67203  
www.rbkansas.com  
(316) 264-8008  
(316) 264-4621 fax  
E-mail: info@rbkansas.com

|               |                         |
|---------------|-------------------------|
| DESIGN<br>MWS | SHEET<br>63<br>OF<br>92 |
| DRAWN<br>TEB  |                         |
| REVIEW        |                         |
| UTILITY       |                         |

|                              |                             |                      |
|------------------------------|-----------------------------|----------------------|
| DRAWING FILE<br>walk_design3 | PROJECT NUMBER<br>472-83685 | DATE<br>Feb. 3, 2003 |
|------------------------------|-----------------------------|----------------------|