



DATE	
BY	
REFERENCES NOTED	
REFERENCES CHECKED	

FHWA REGION NO.	STATE	PROJECT NUMBER	FISCAL YEAR	SHEET NUMBER	TOTAL SHEETS
7	KANSAS	87N-0191-01	2002	64	92

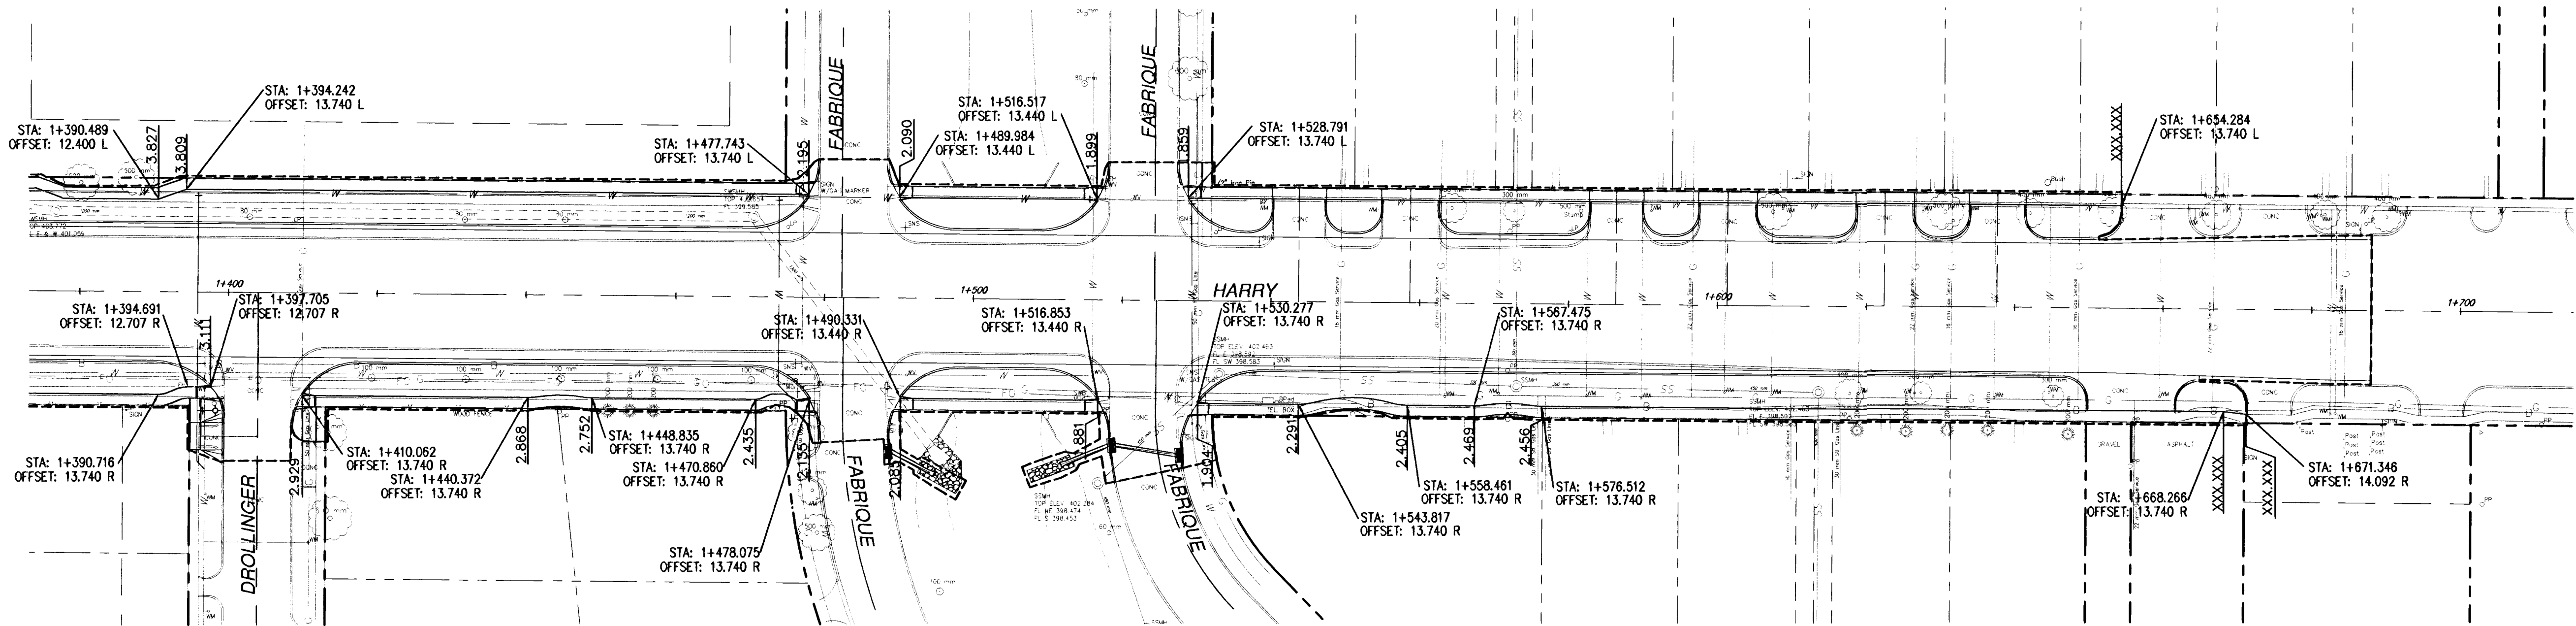

= ELEVATION OF WALK

SIDEWALK LAYOUT
HARRY - OLIVER TO WOODLAWN
WICHITA, KANSAS

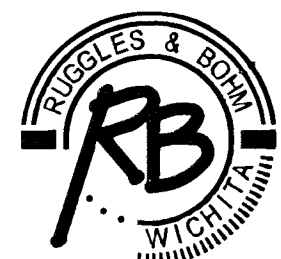

Ruggles & Bohm, P.A.
Engineering, Surveying, Land Planning
924 North Main
Wichita, Kansas 67203
www.rbkansas.com
(316) 264-8008
(316) 264-4621 fax
E-mail: info@rbkansas.com

DESIGN MWS	SHEET 64 OF 92
DRAWN TEB	
REVIEW	
UTILITY	

DRAWING FILE walk_design4	PROJECT NUMBER 472-83685
------------------------------	-----------------------------

DATE
Feb. 3, 2003