



FHWA REGION NO.	STATE	PROJECT NUMBER	FISCAL YEAR	SHEET NUMBER	TOTAL SHEETS
7	KANSAS	87N-0191-01	2001	80	92

DATE
BY
REFERENCES NOTED
REFERENCES CHECKED

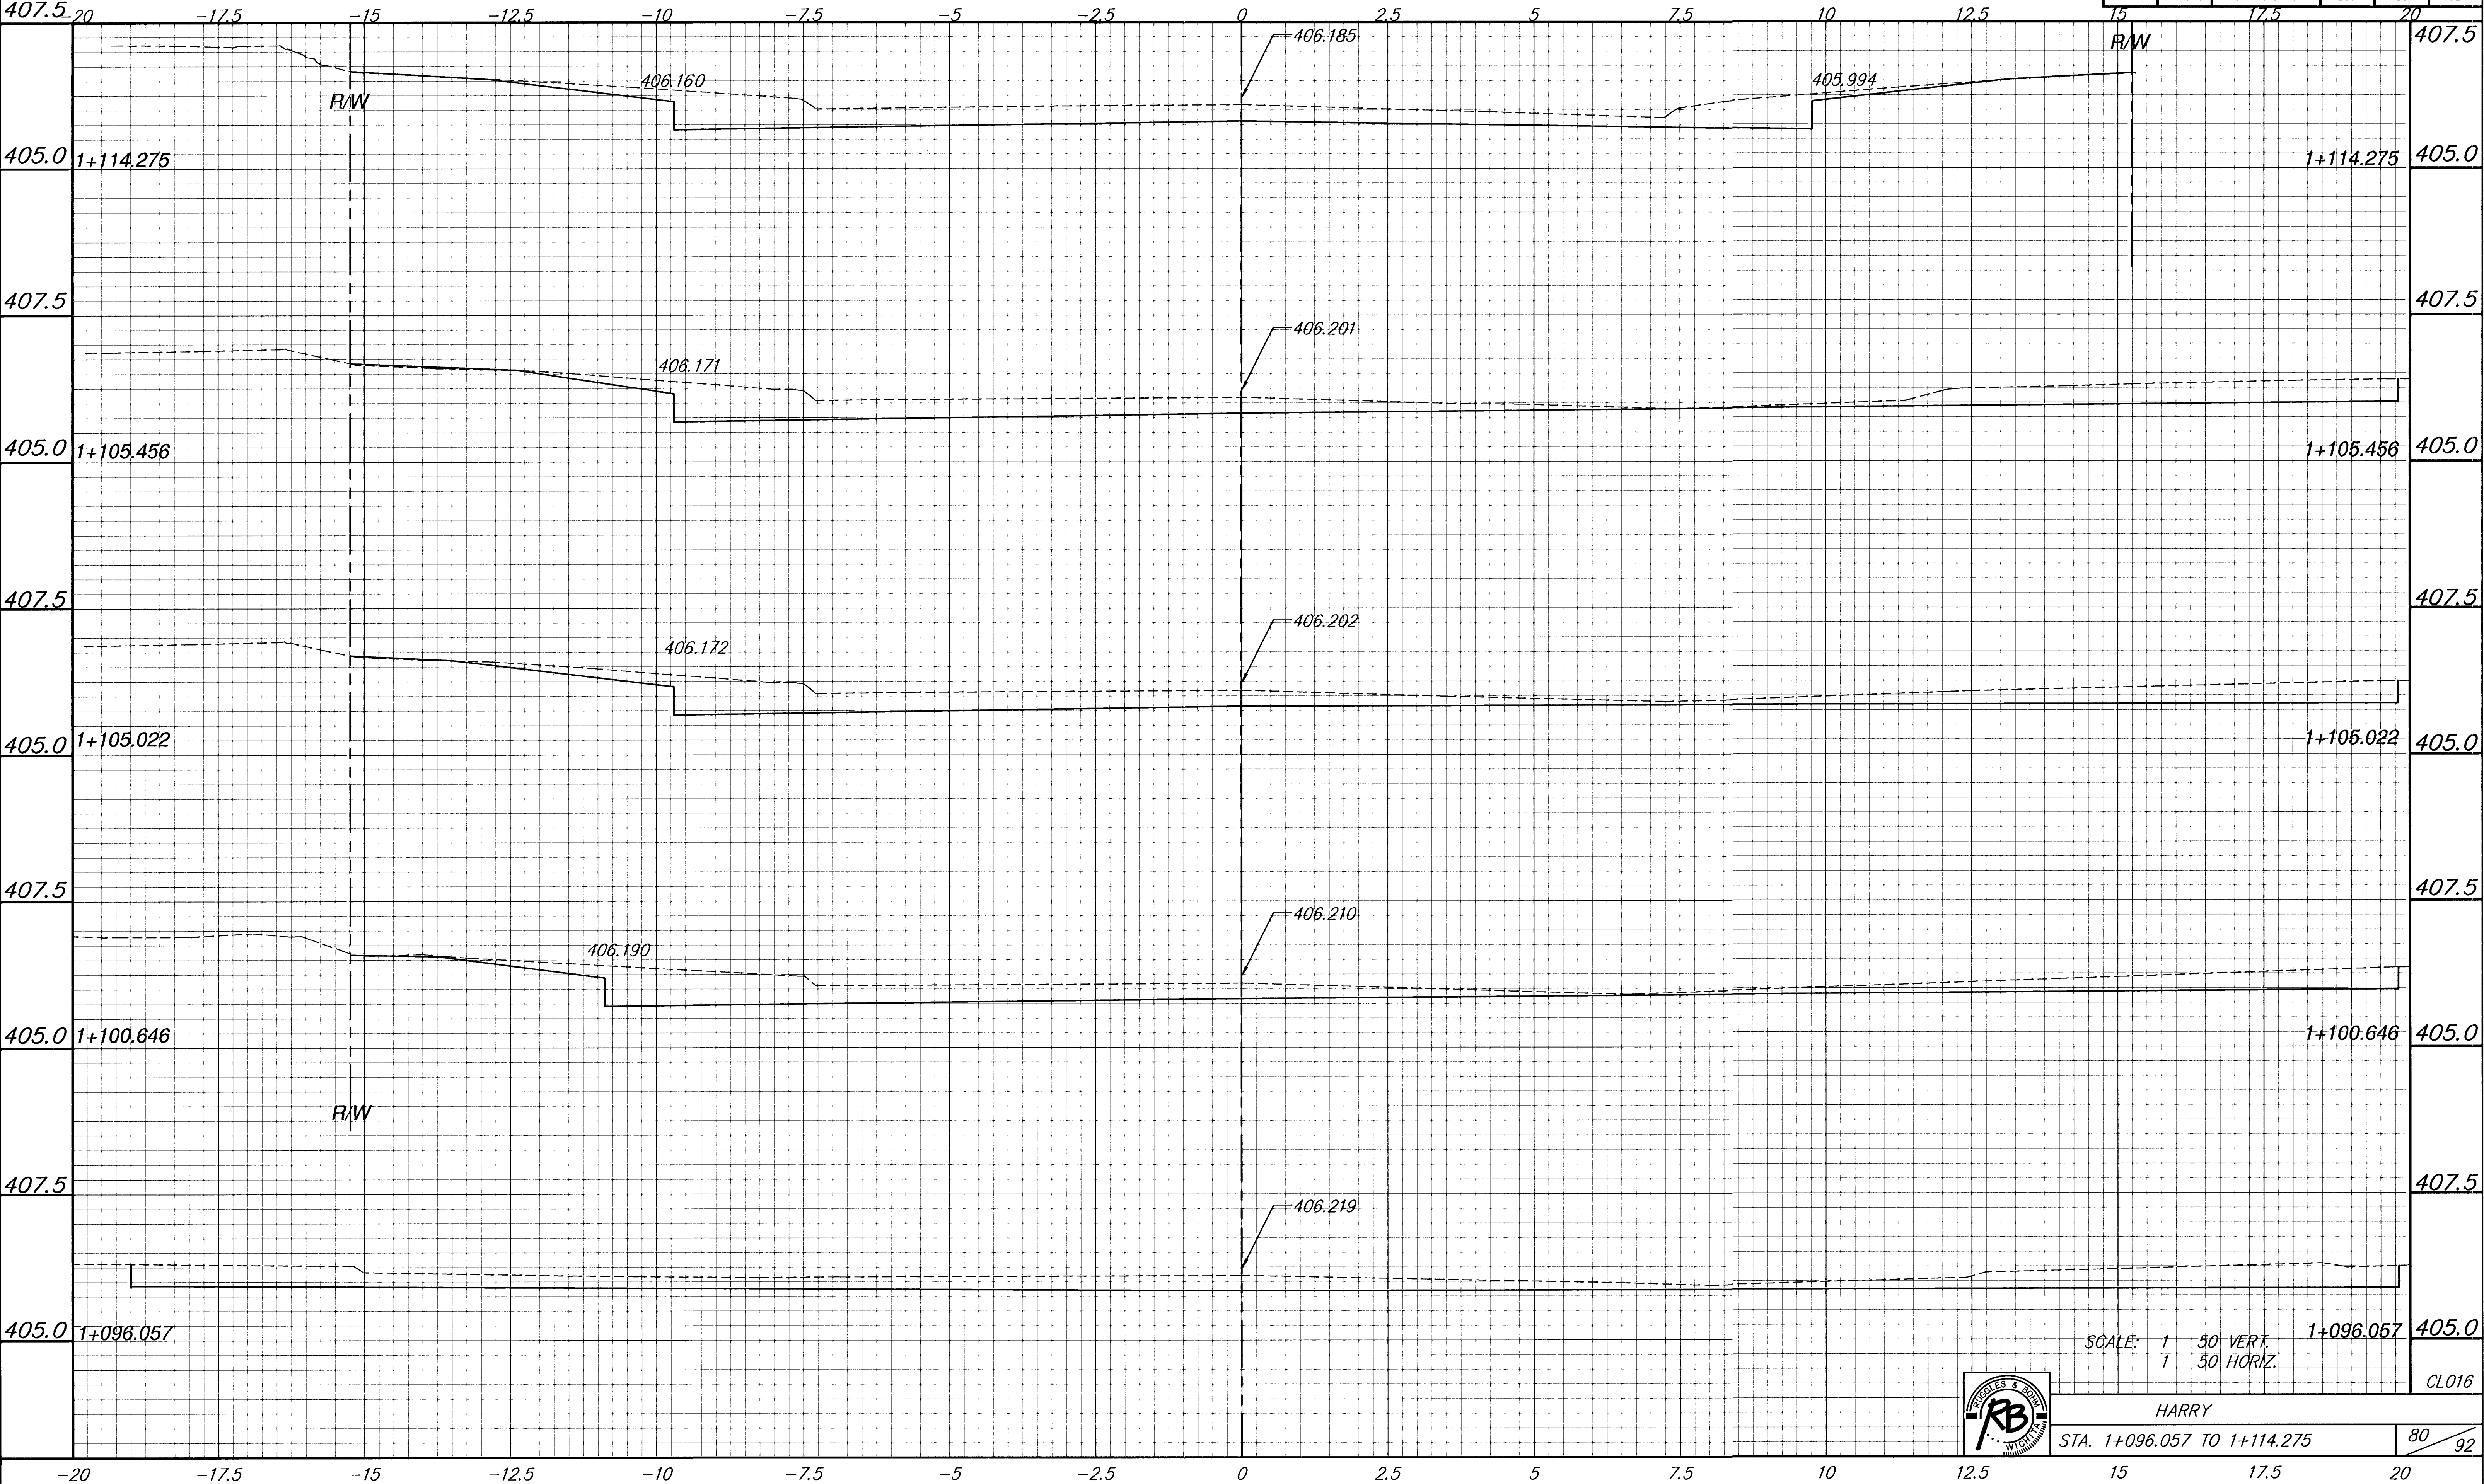

SCALE: 1" = 50' VERT.
1" = 50' HORIZ.

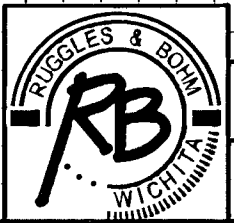

HARRY
STA. 1+096.057 TO 1+114.275

CL016

80 / 92