


FHWA REGION NO.	STATE	PROJECT NUMBER	FISCAL YEAR	SHEET NUMBER	TOTAL SHEETS
7	KANSAS	87N-0191-01	2002	81	92

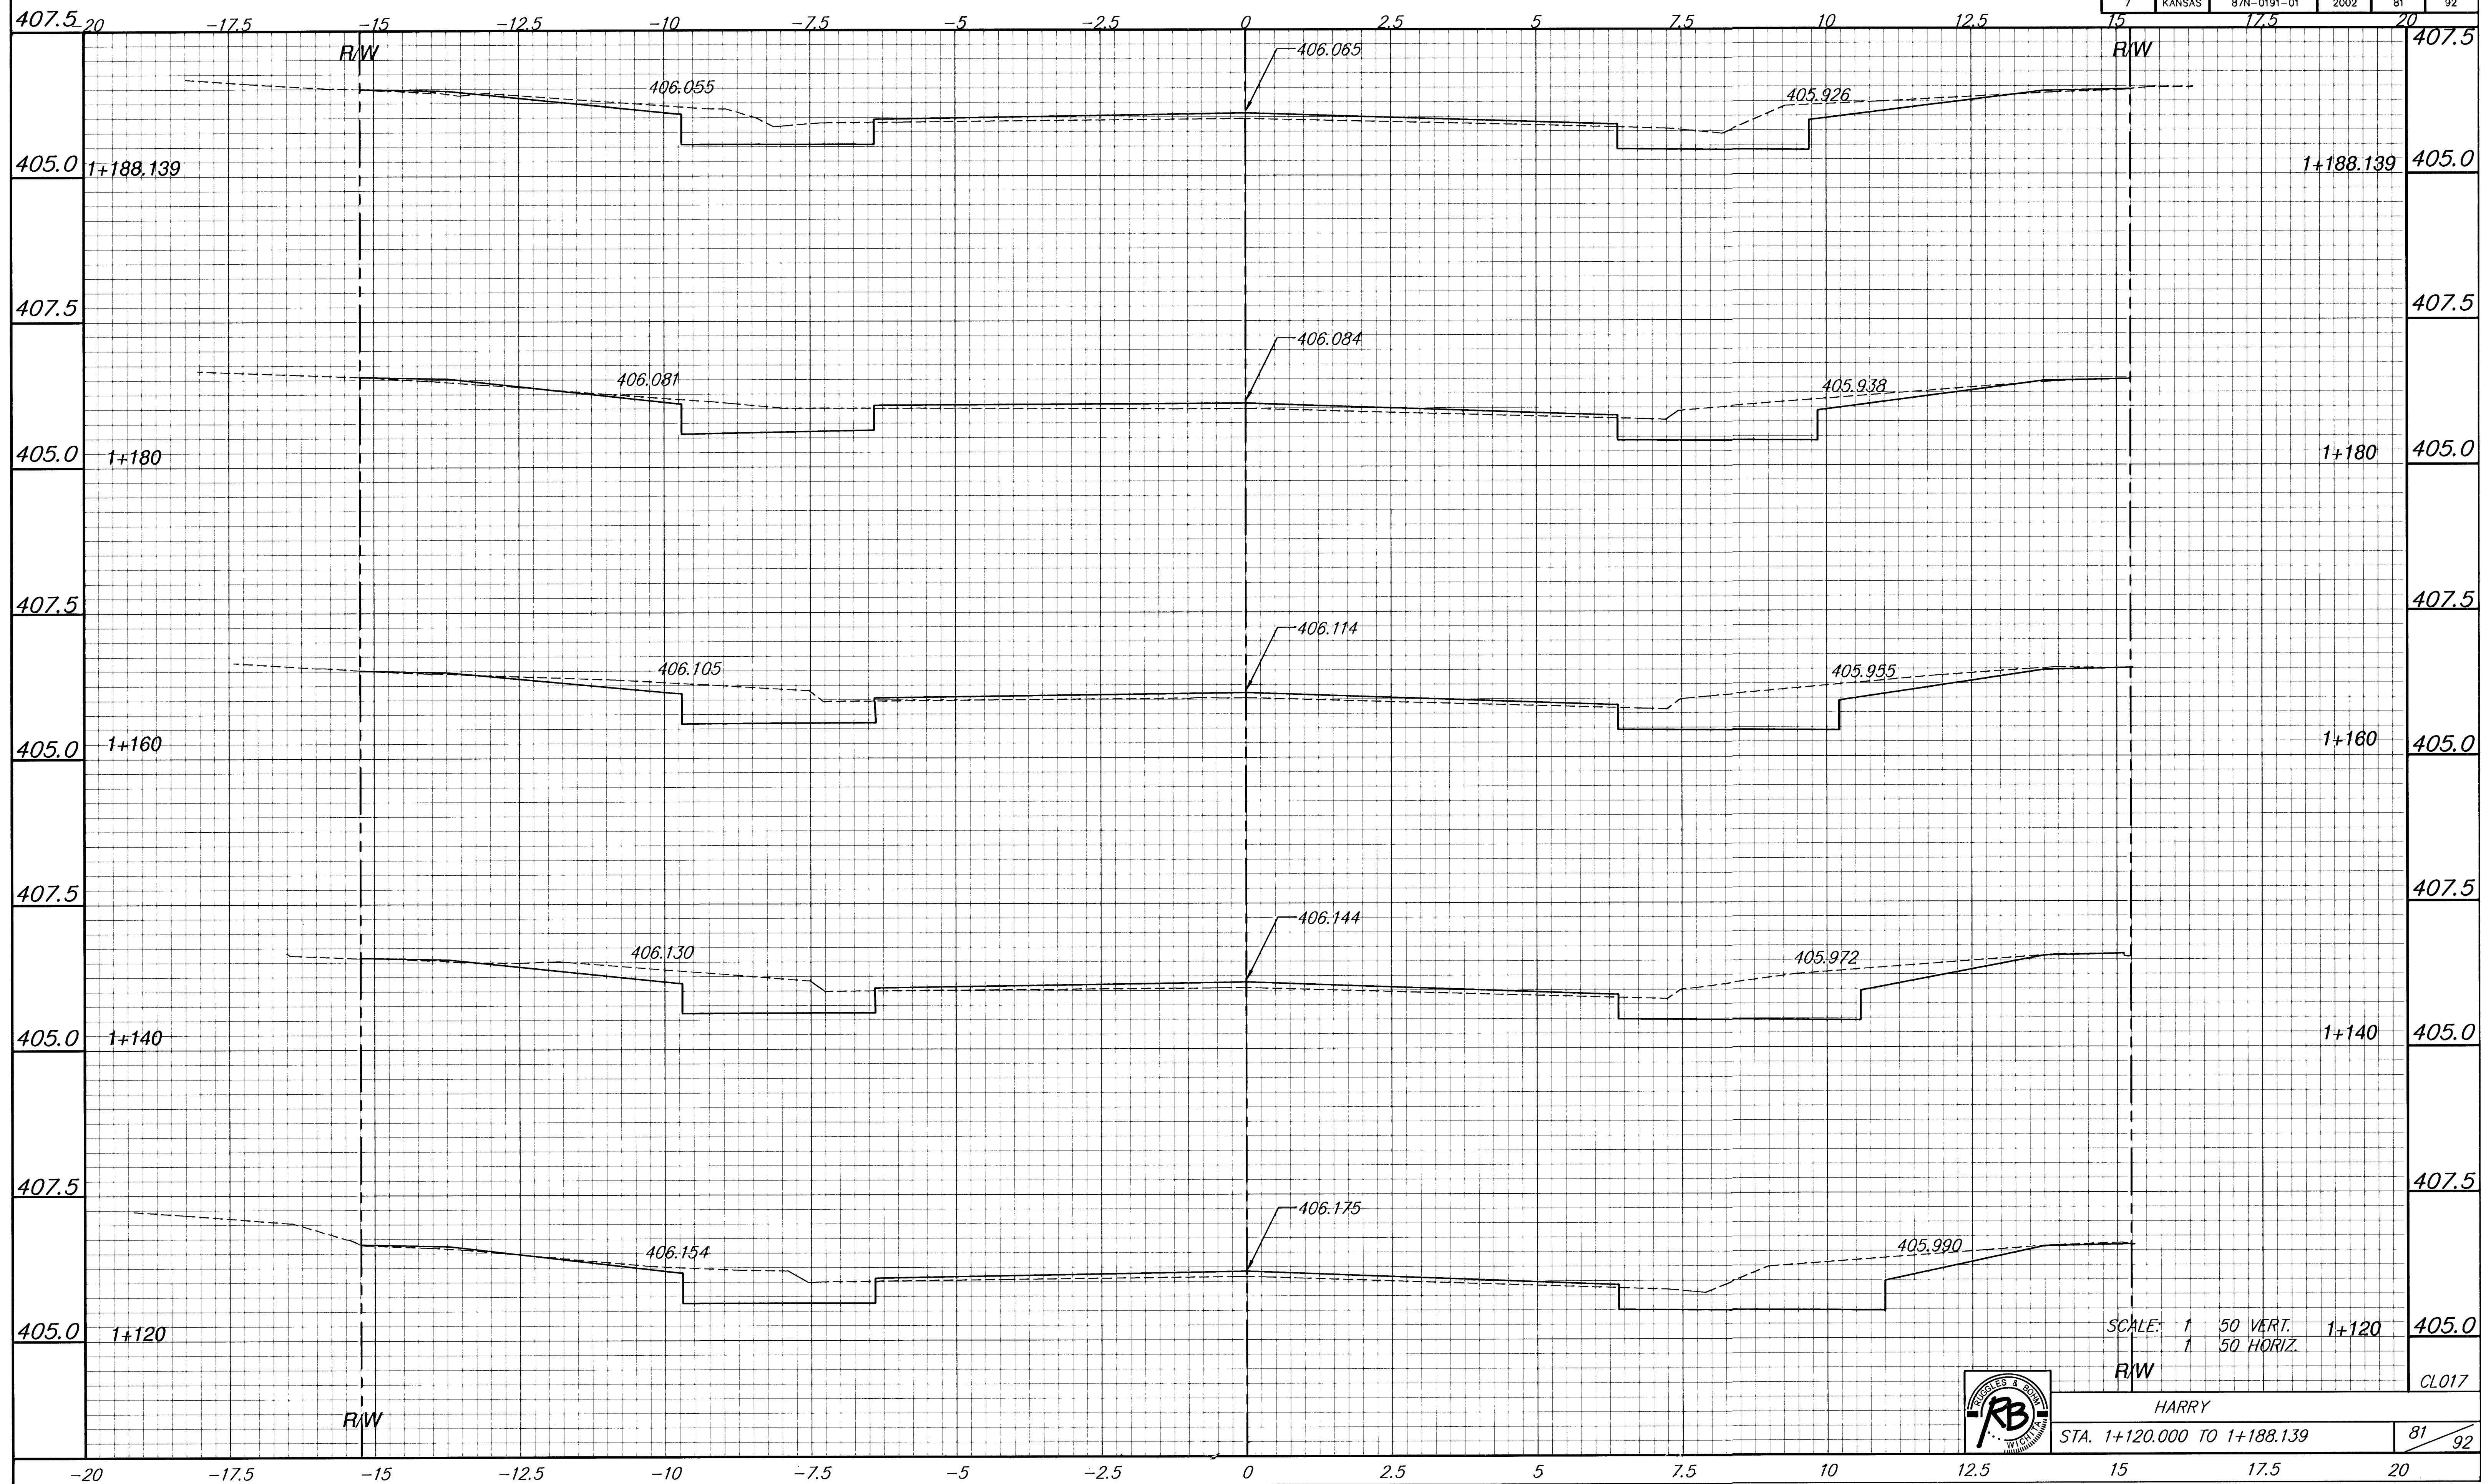

SCALE:	1	50 VERT.	1+120	405.0
	1	50 HORIZ.		
R/W				CL017

HARRY	
STA. 1+120.000 TO 1+188.139	81/92