



FHWA REGION NO.	STATE	PROJECT NUMBER	FISCAL YEAR	SHEET NUMBER	TOTAL SHEETS
7	KANSAS	87N-0191-01	2002	82	92

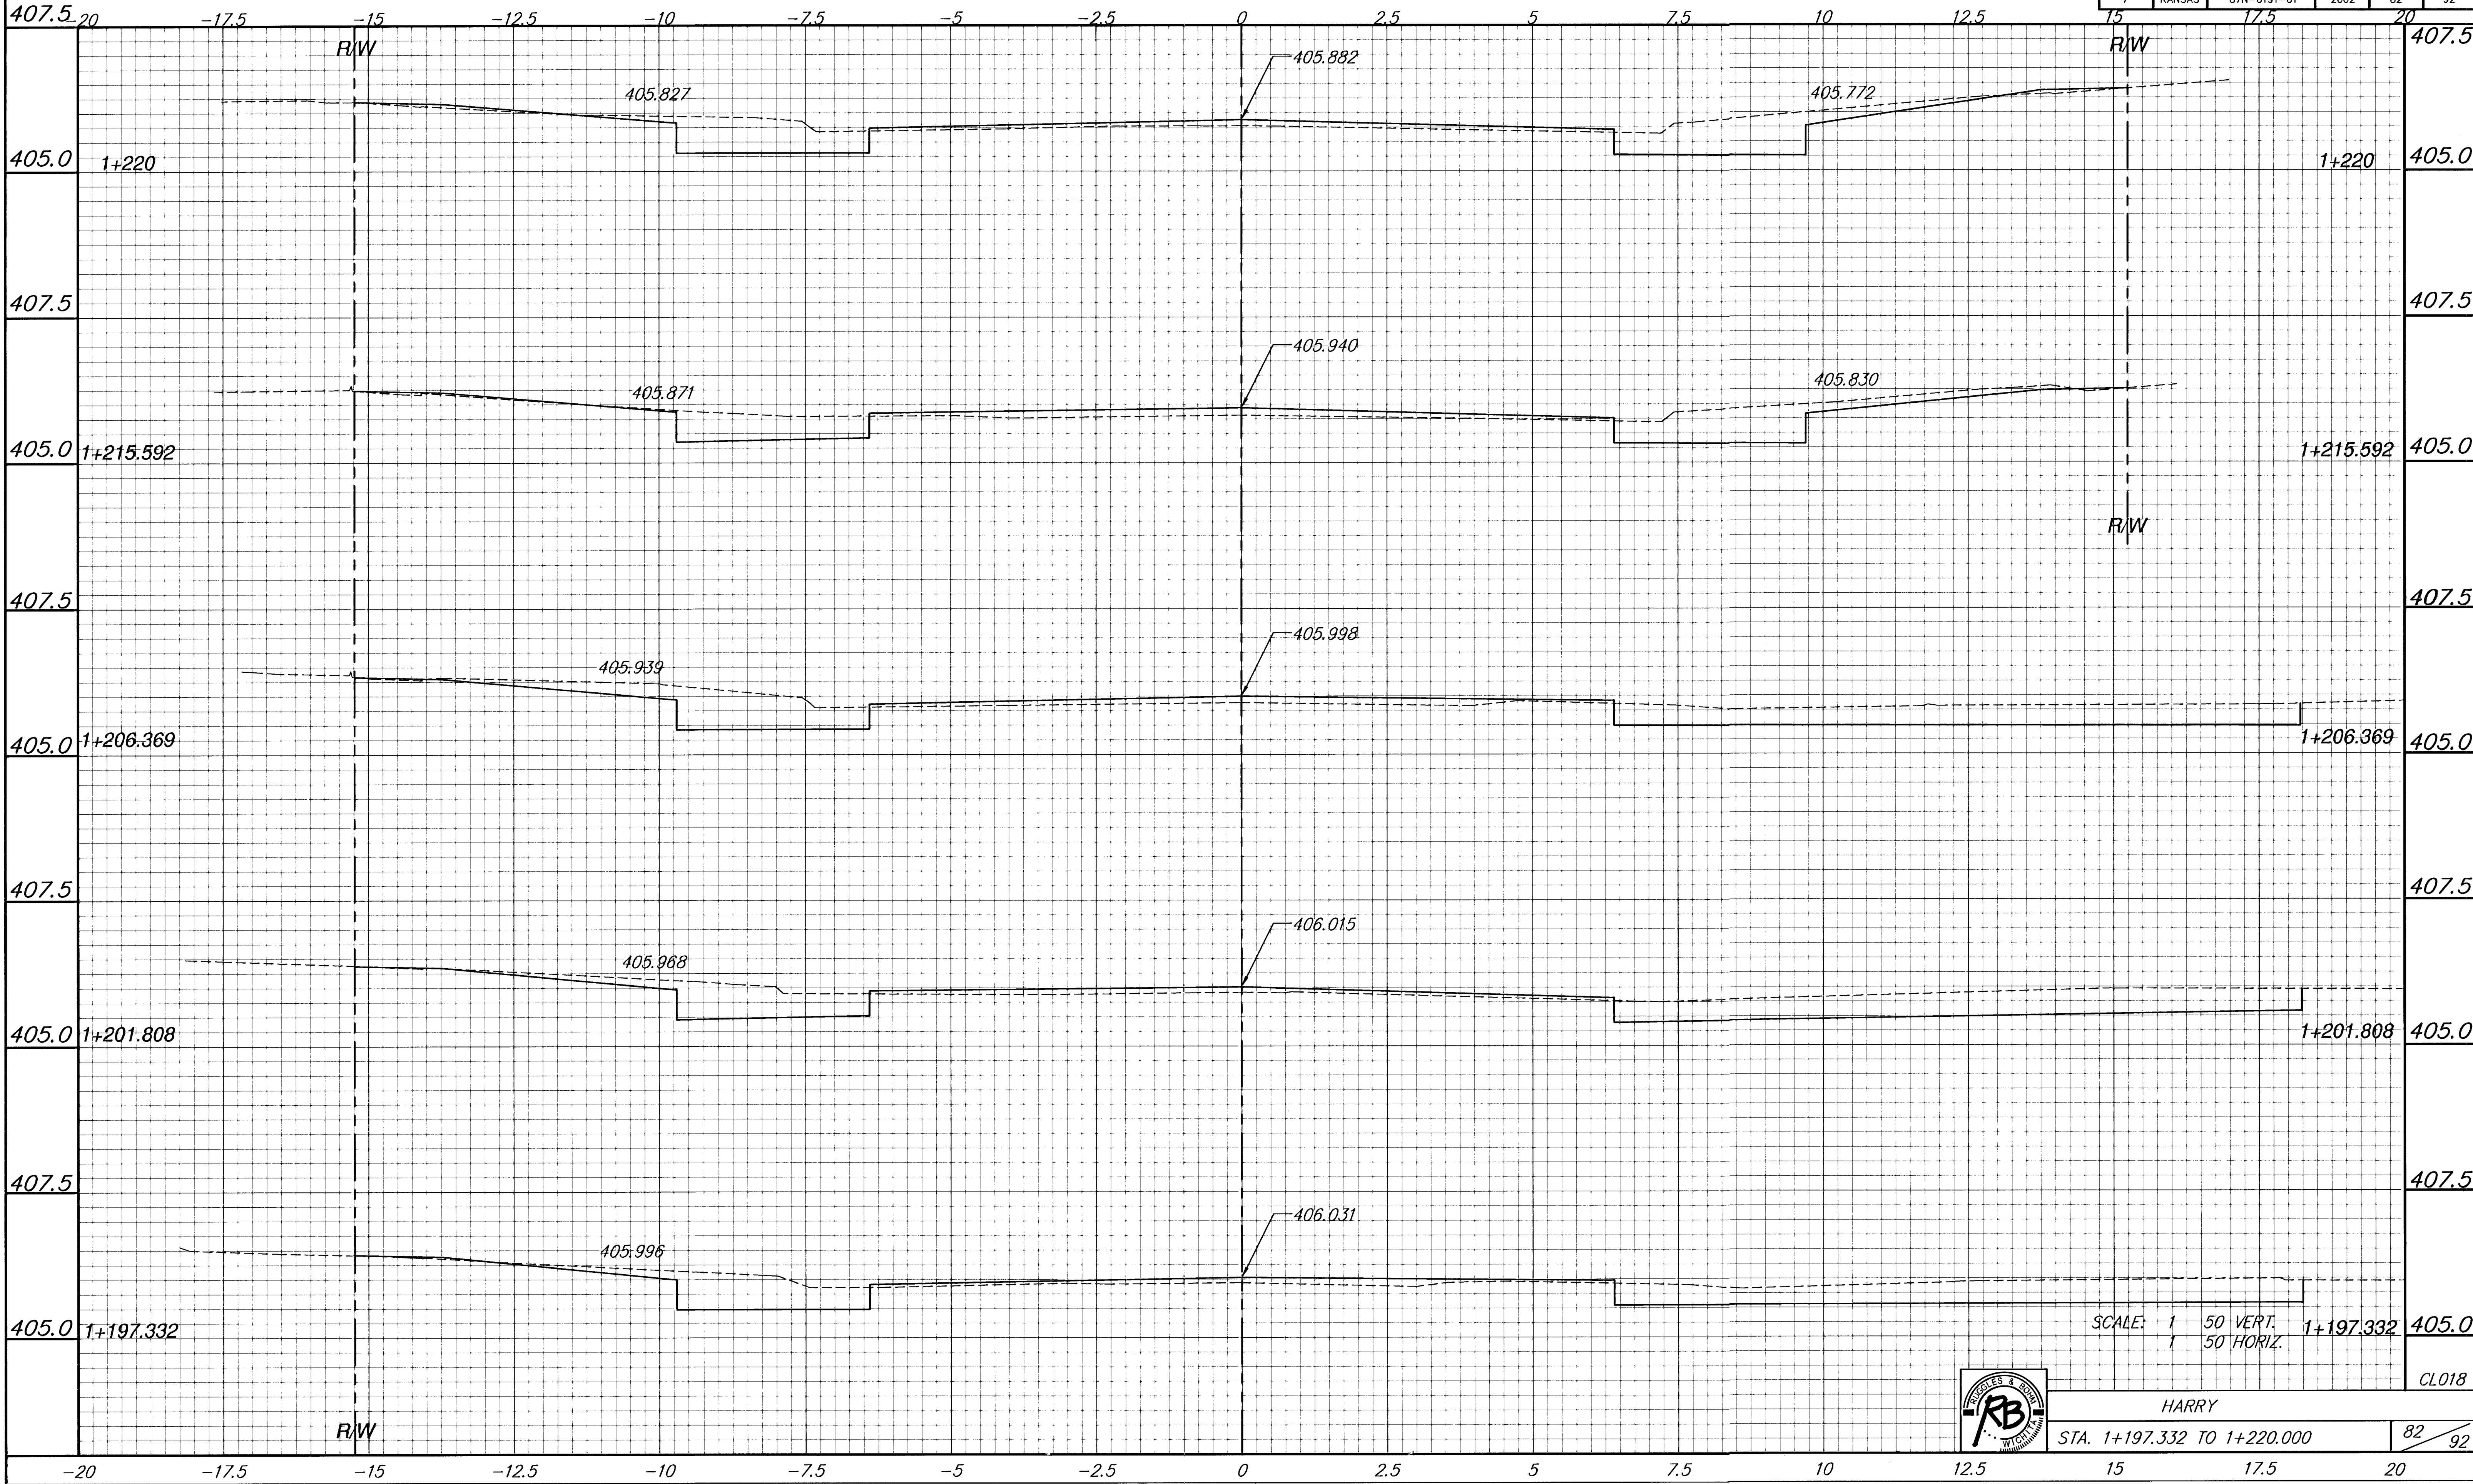

BY	DATE
REFERENCES NOTED	
REFERENCES CHECKED	

SCALE: 1" = 50' VERT.  
1" = 50' HORIZ.

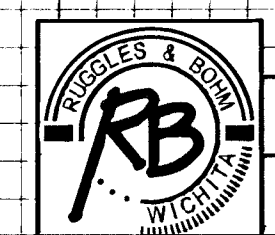

HARRY  
STA. 1+197.332 TO 1+220.000

CL018

82 / 92