
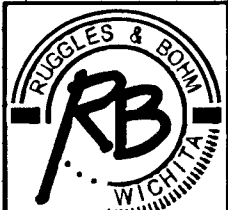


FHWA REGION NO.	STATE	PROJECT NUMBER	FISCAL YEAR	SHEET NUMBER	TOTAL SHEETS
7	KANSAS	87N-0191-01	2002	85	92

BY	DATE
REFERENCES NOTED	REFERENCES CHECKED

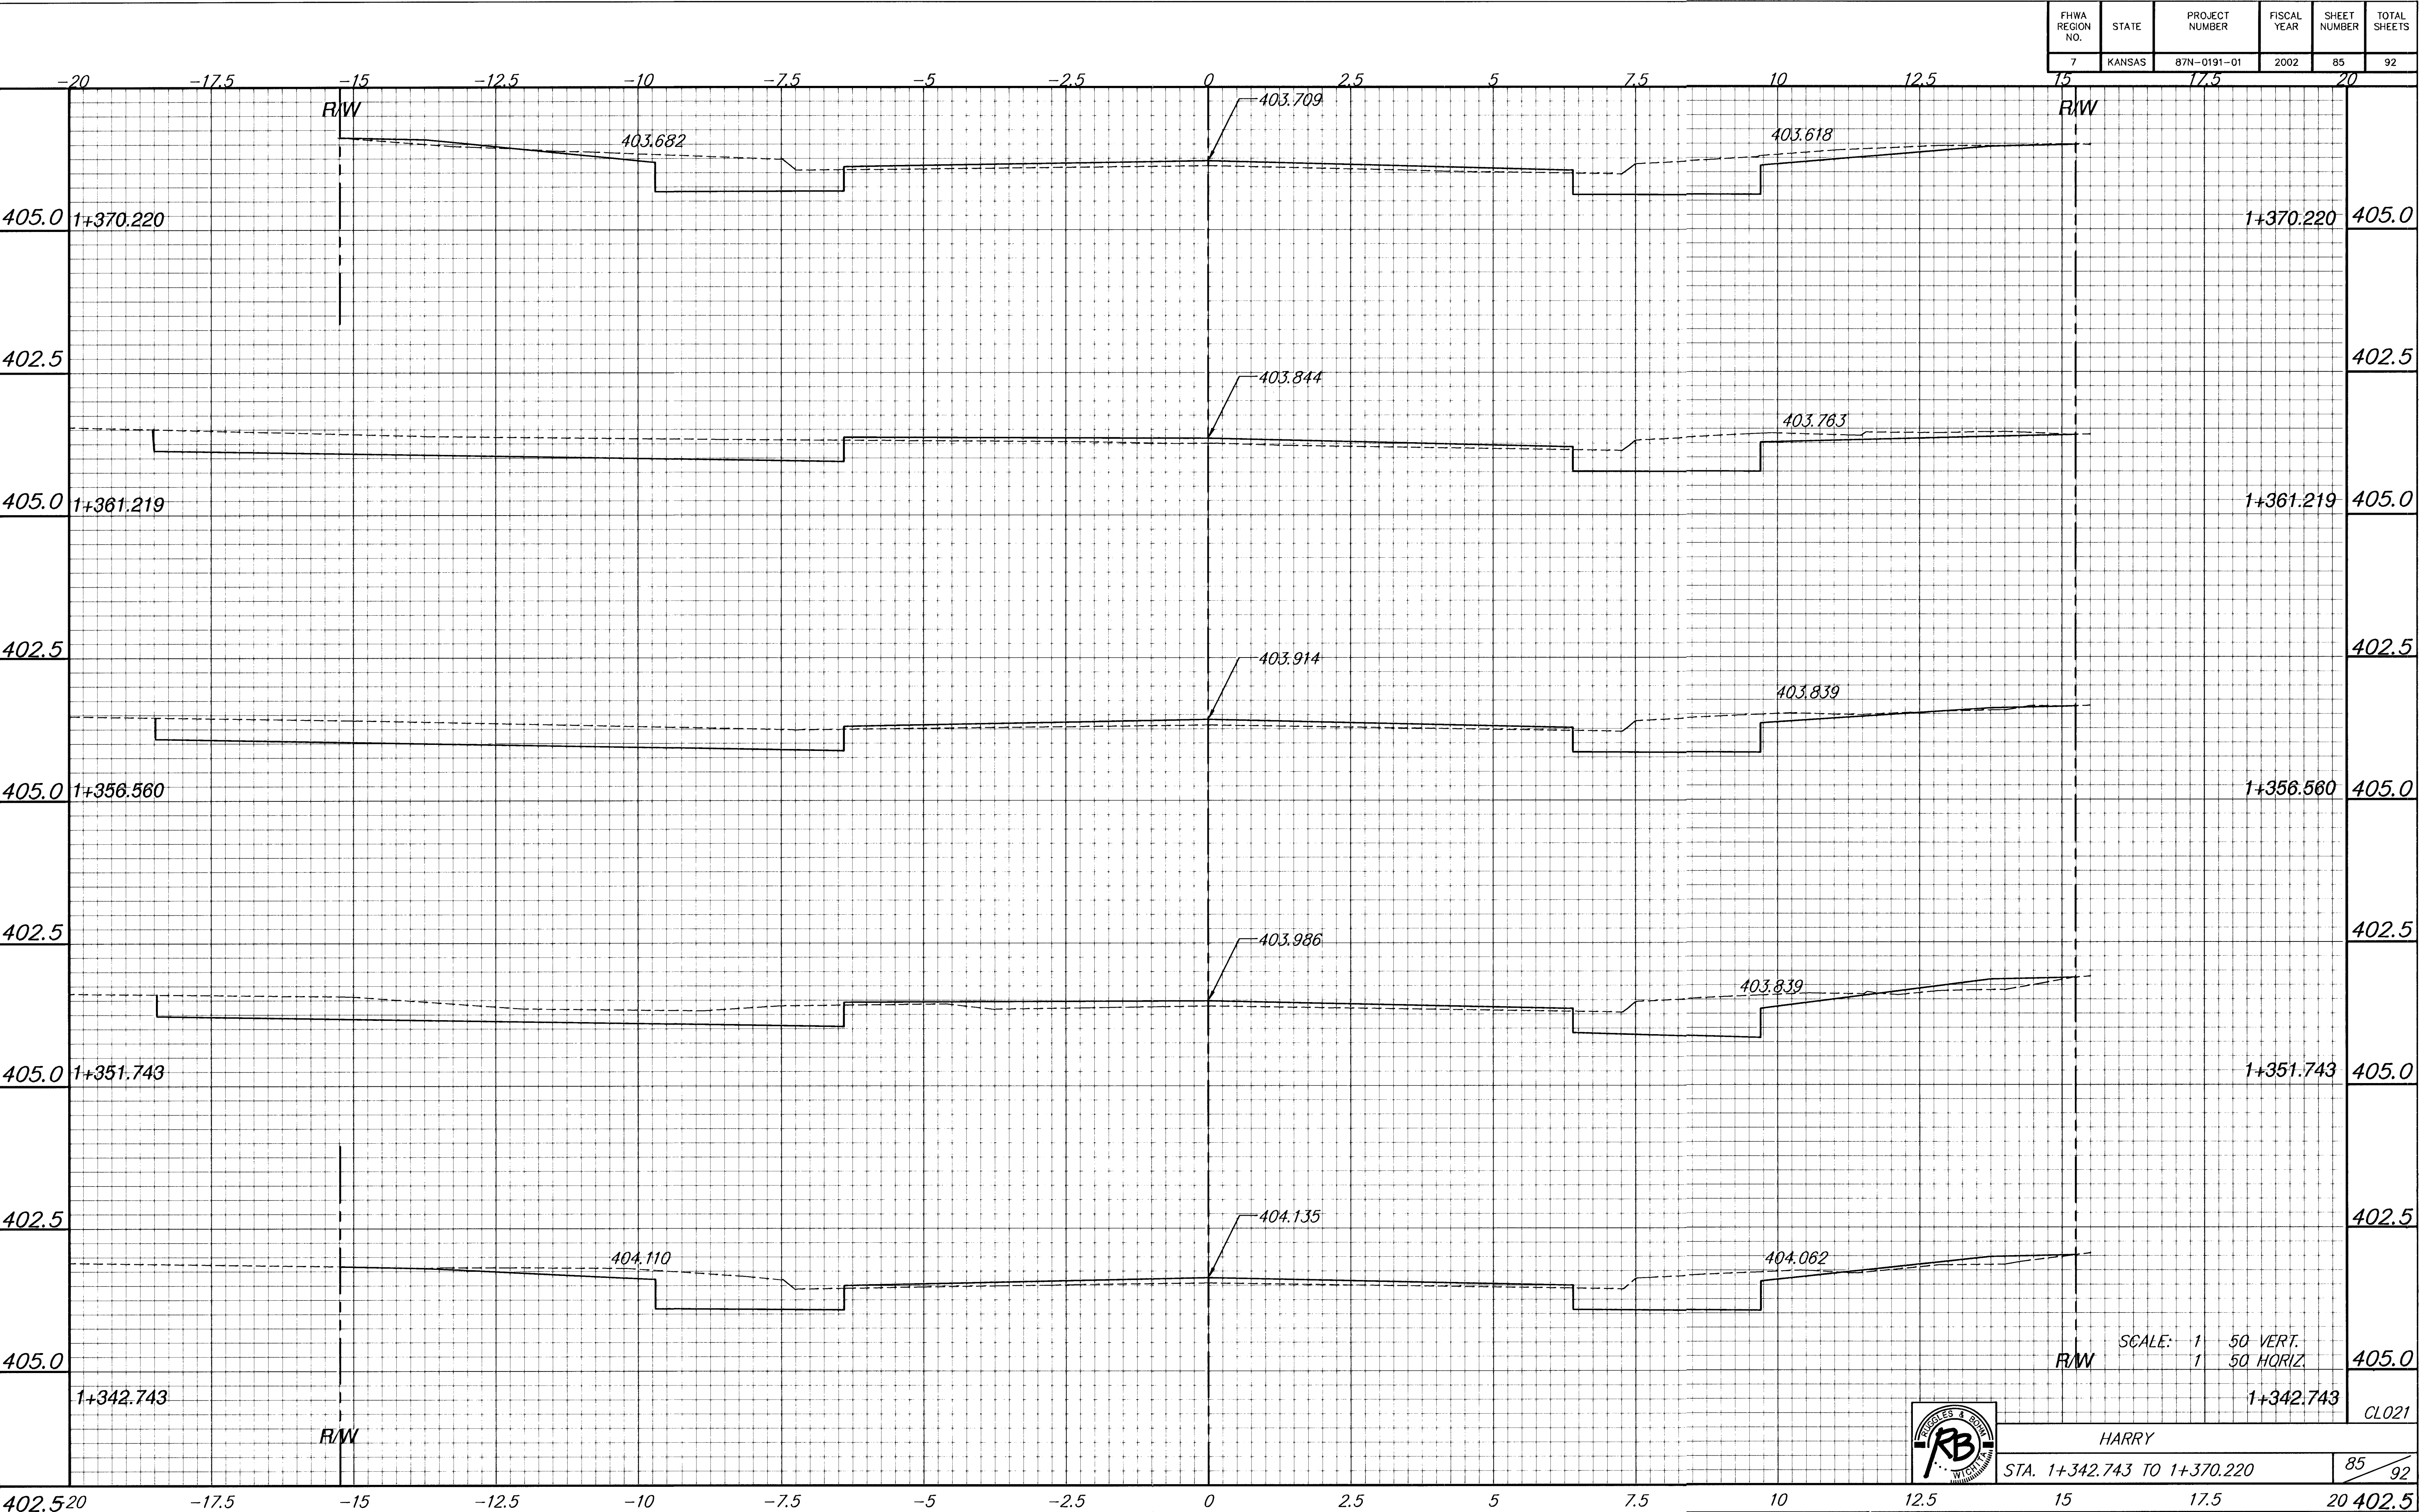

HARRY

STA. 1+342.743 TO 1+370.220

85 / 92