
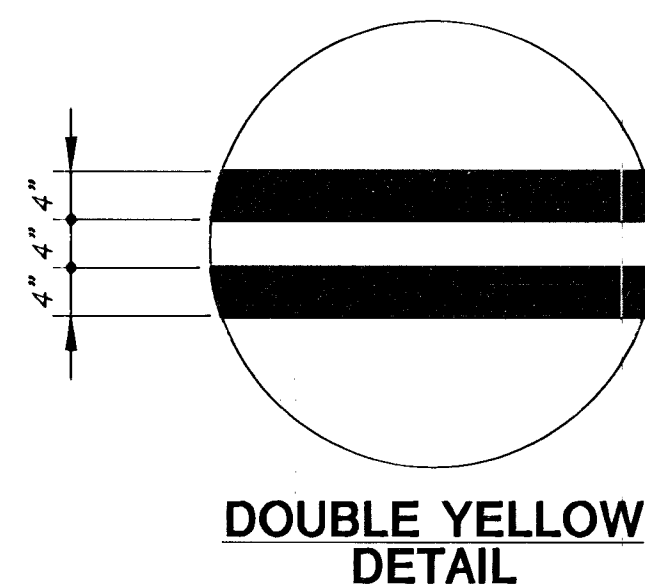
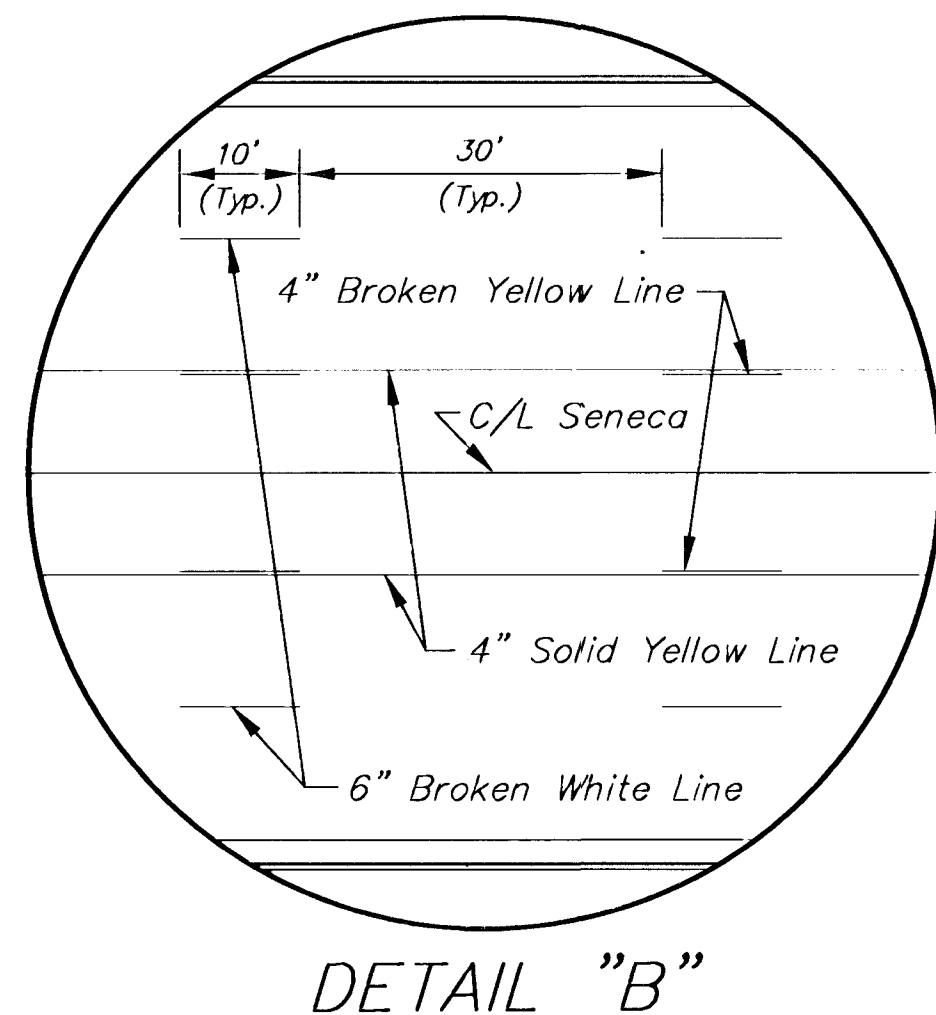
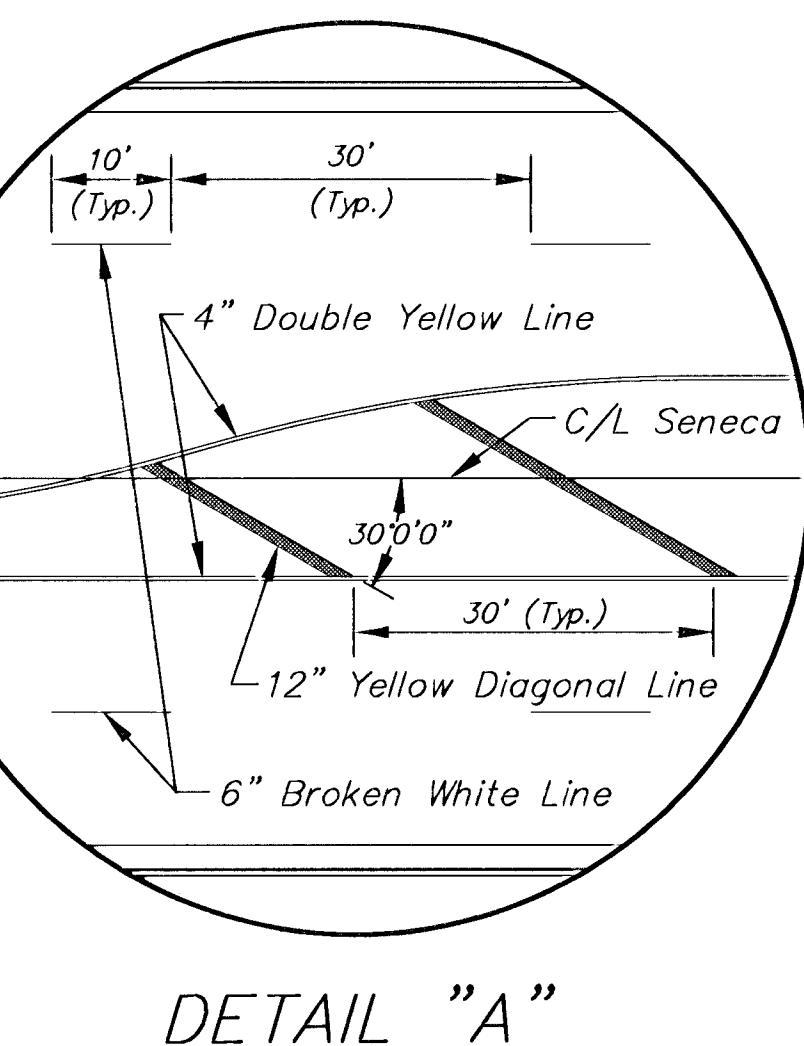


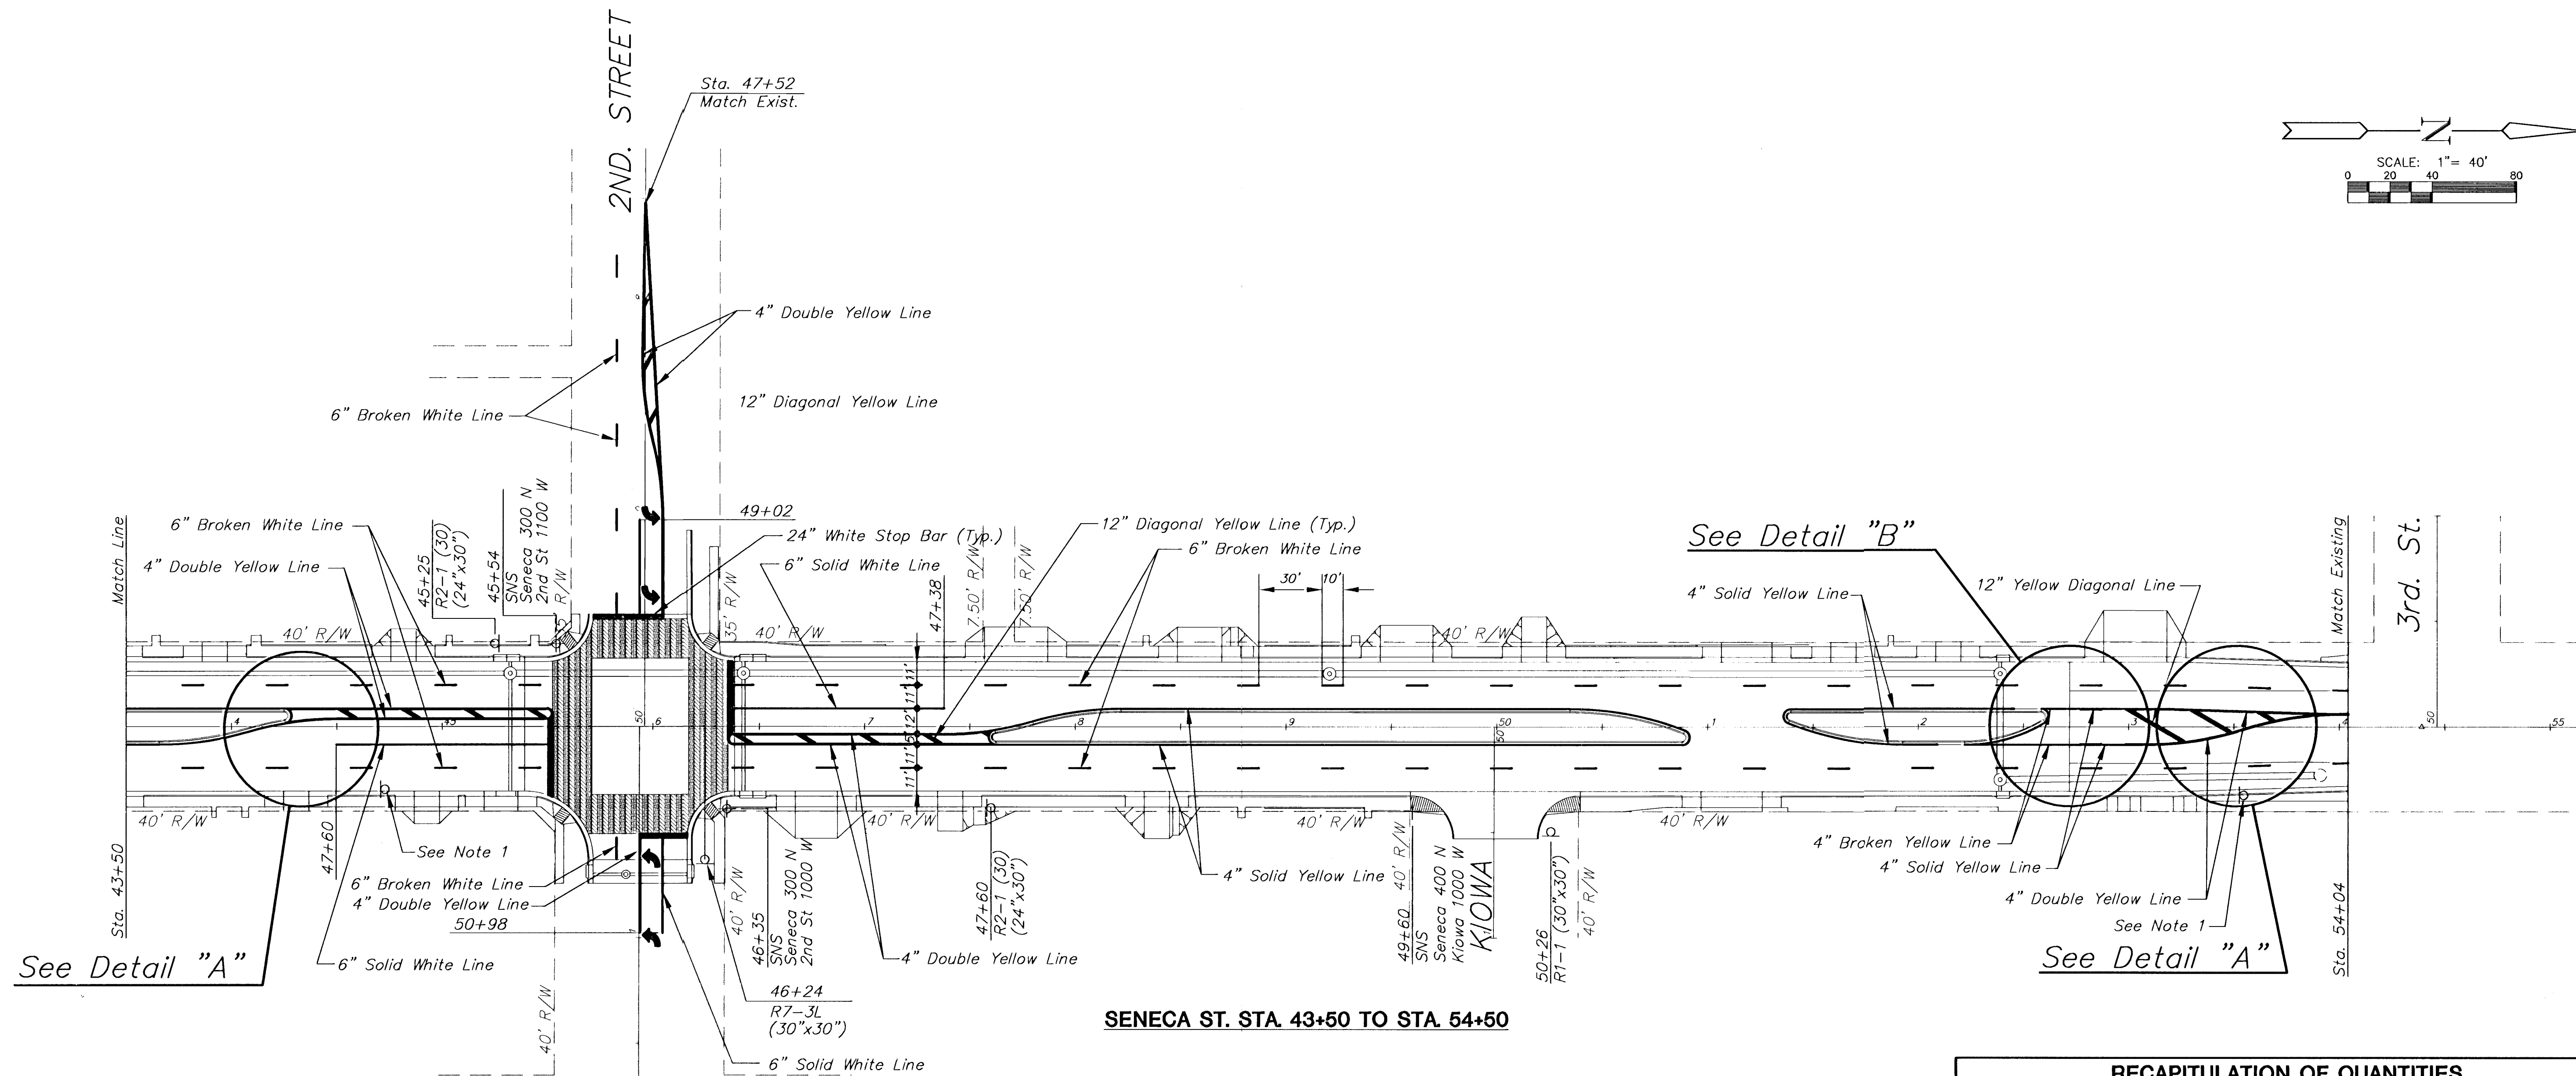

RECAPITULATION OF QUANTITIES		
ITEMS	TOTAL	UNITS
Pavement Marking (Patterned Cold Plastic)(White)(6")	2,295	Lin. Ft.
Pavement Marking (Patterned Cold Plastic)(White)(12")	90	Lin. Ft.
Pavement Marking (Patterned Cold Plastic)(White)(24")	320	Lin. Ft.
Pavement Marking (Patterned Cold Plastic)(Yellow)(4")	8,945	Lin. Ft.
Pavement Marking (Patterned Cold Plastic)(Yellow)(12")	350	Lin. Ft.
Pavement Marking Symbol (Patterned Cold Plastic)(White)(Left Turn)	8	Each

Note:
If pavement marking is removed for traffic control items, replacement of pavement marking shall be subsidiary to other items of the contract.

Note:
1. Remove and relocate "Wayfinding" Sign to clear construction as directed by City Engineer. See Sign Detail.

SENECA STREET
PROJECT NAME

PAVEMENT MARKING & SIGNING PLAN
SHEET TITLE

MID-KANSAS ENGINEERING
CONSULTANTS, INC.
411 N. WEBB ROAD
WICHITA, KS. 67206
316-684-9600

DCH
DESIGN BY:

WNJ
DRAWN BY:

DCH
CHECKED BY:

OCT. 2001
DATE

98092_S2
JOB NO.

58, 87
SHEET OF