



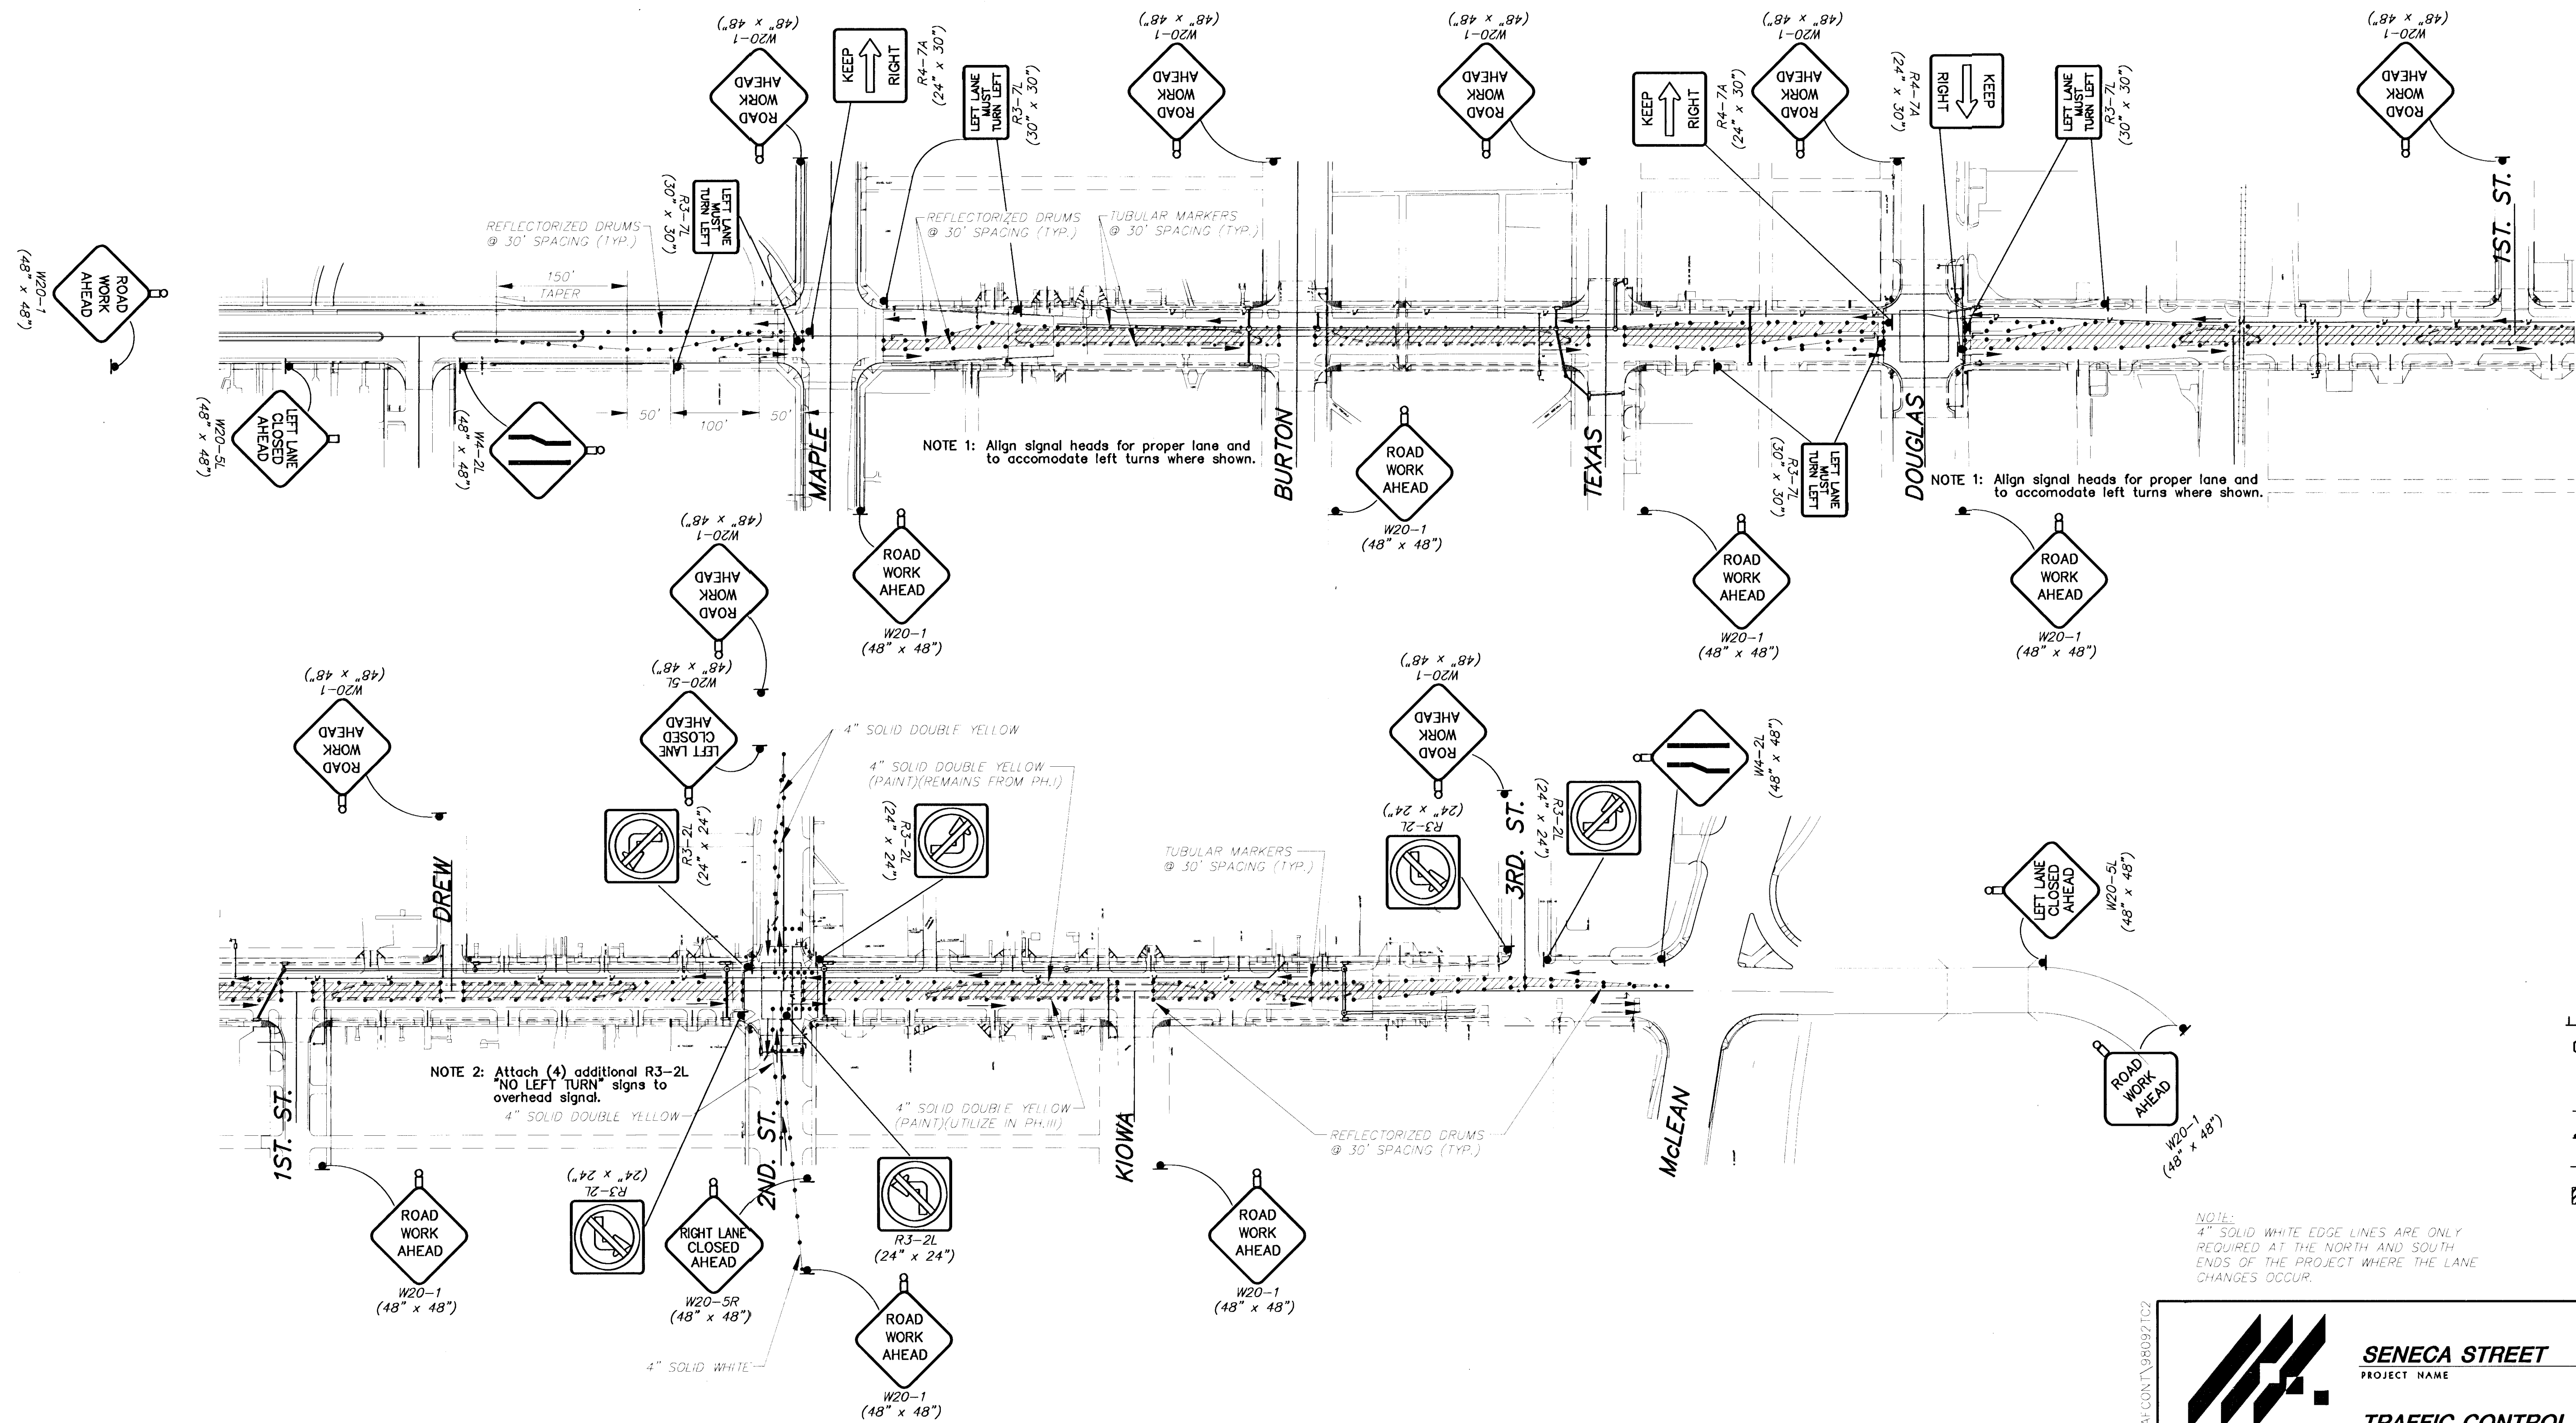

LEGEND

- Type III Barricades with lights
- Mount On Type III Barricade
- Type B Warning Light
- One Post Sign
- Two Post Sign
- Traffic Lane
- Work Area
- Reflectorized Drum
- Tubular Marker
- Vertical Panel

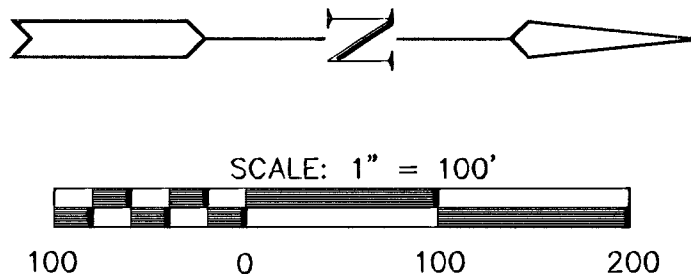

SENECA STREET
PROJECT NAME

TRAFFIC CONTROL - PHASE II
SHEET TITLE

DESIGN BY: MJV	DRAWN BY: GJR	CHECKED BY: GJA
DATE: OCTOBER 2001	JOB NO.: 98092	SHEET/OF: 65/ 87

411 N. WEBB ROAD
WICHITA, KS. 67206
316 - 684 - 9600