



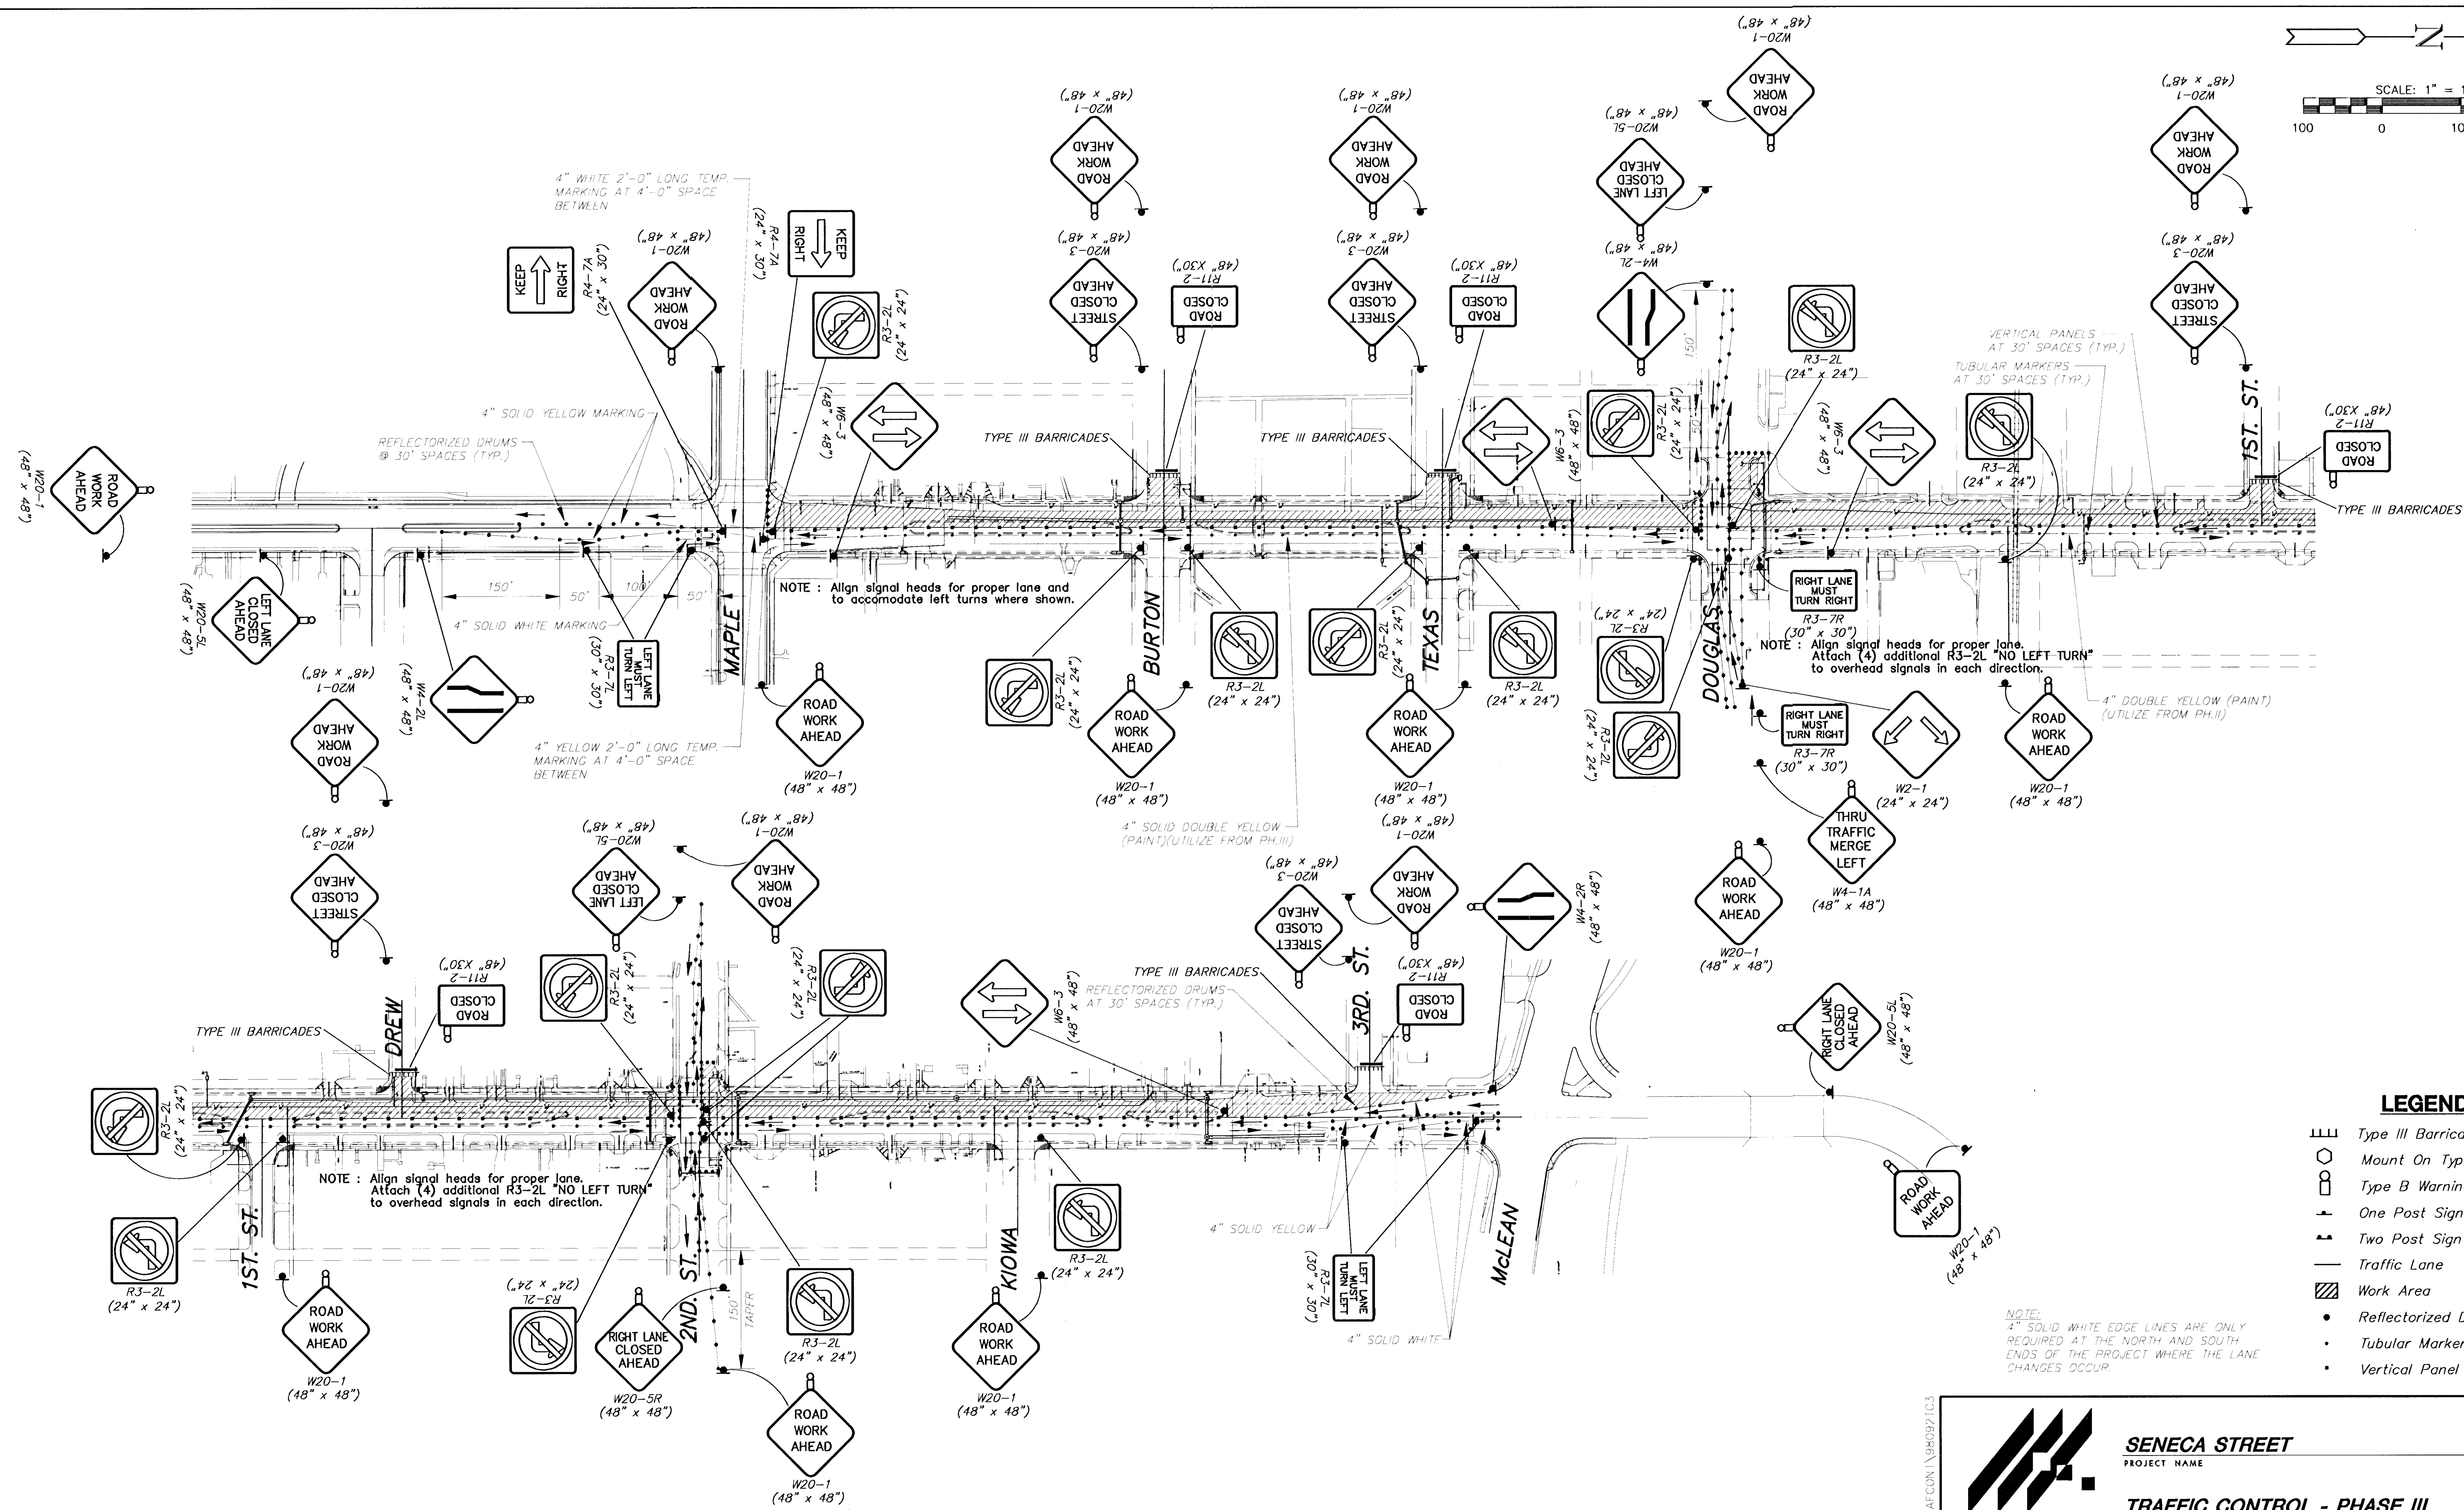

- LEGEND**
- Type III Barricades with lights
 - Mount On Type III Barricade
 - Type B Warning Light
 - One Post Sign
 - Two Post Sign
 - Traffic Lane
 - Work Area
 - Reflectorized Drum
 - Tubular Marker
 - Vertical Panel

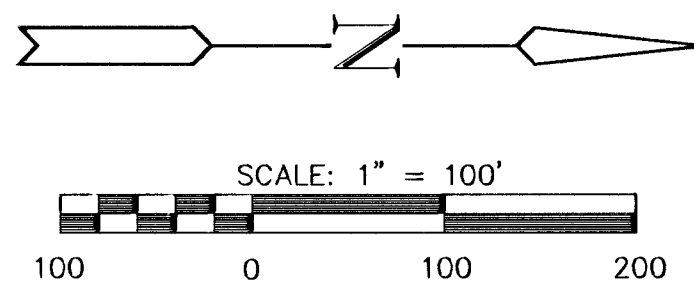

SENECA STREET
PROJECT NAME

TRAFFIC CONTROL - PHASE III
SHEET TITLE

MJV DESIGN BY: GJR DRAWN BY: GJA CHECKED BY:

OCTOBER 2001 DATE 98092 JOB NO. 66/ 87 SHEET/OF