
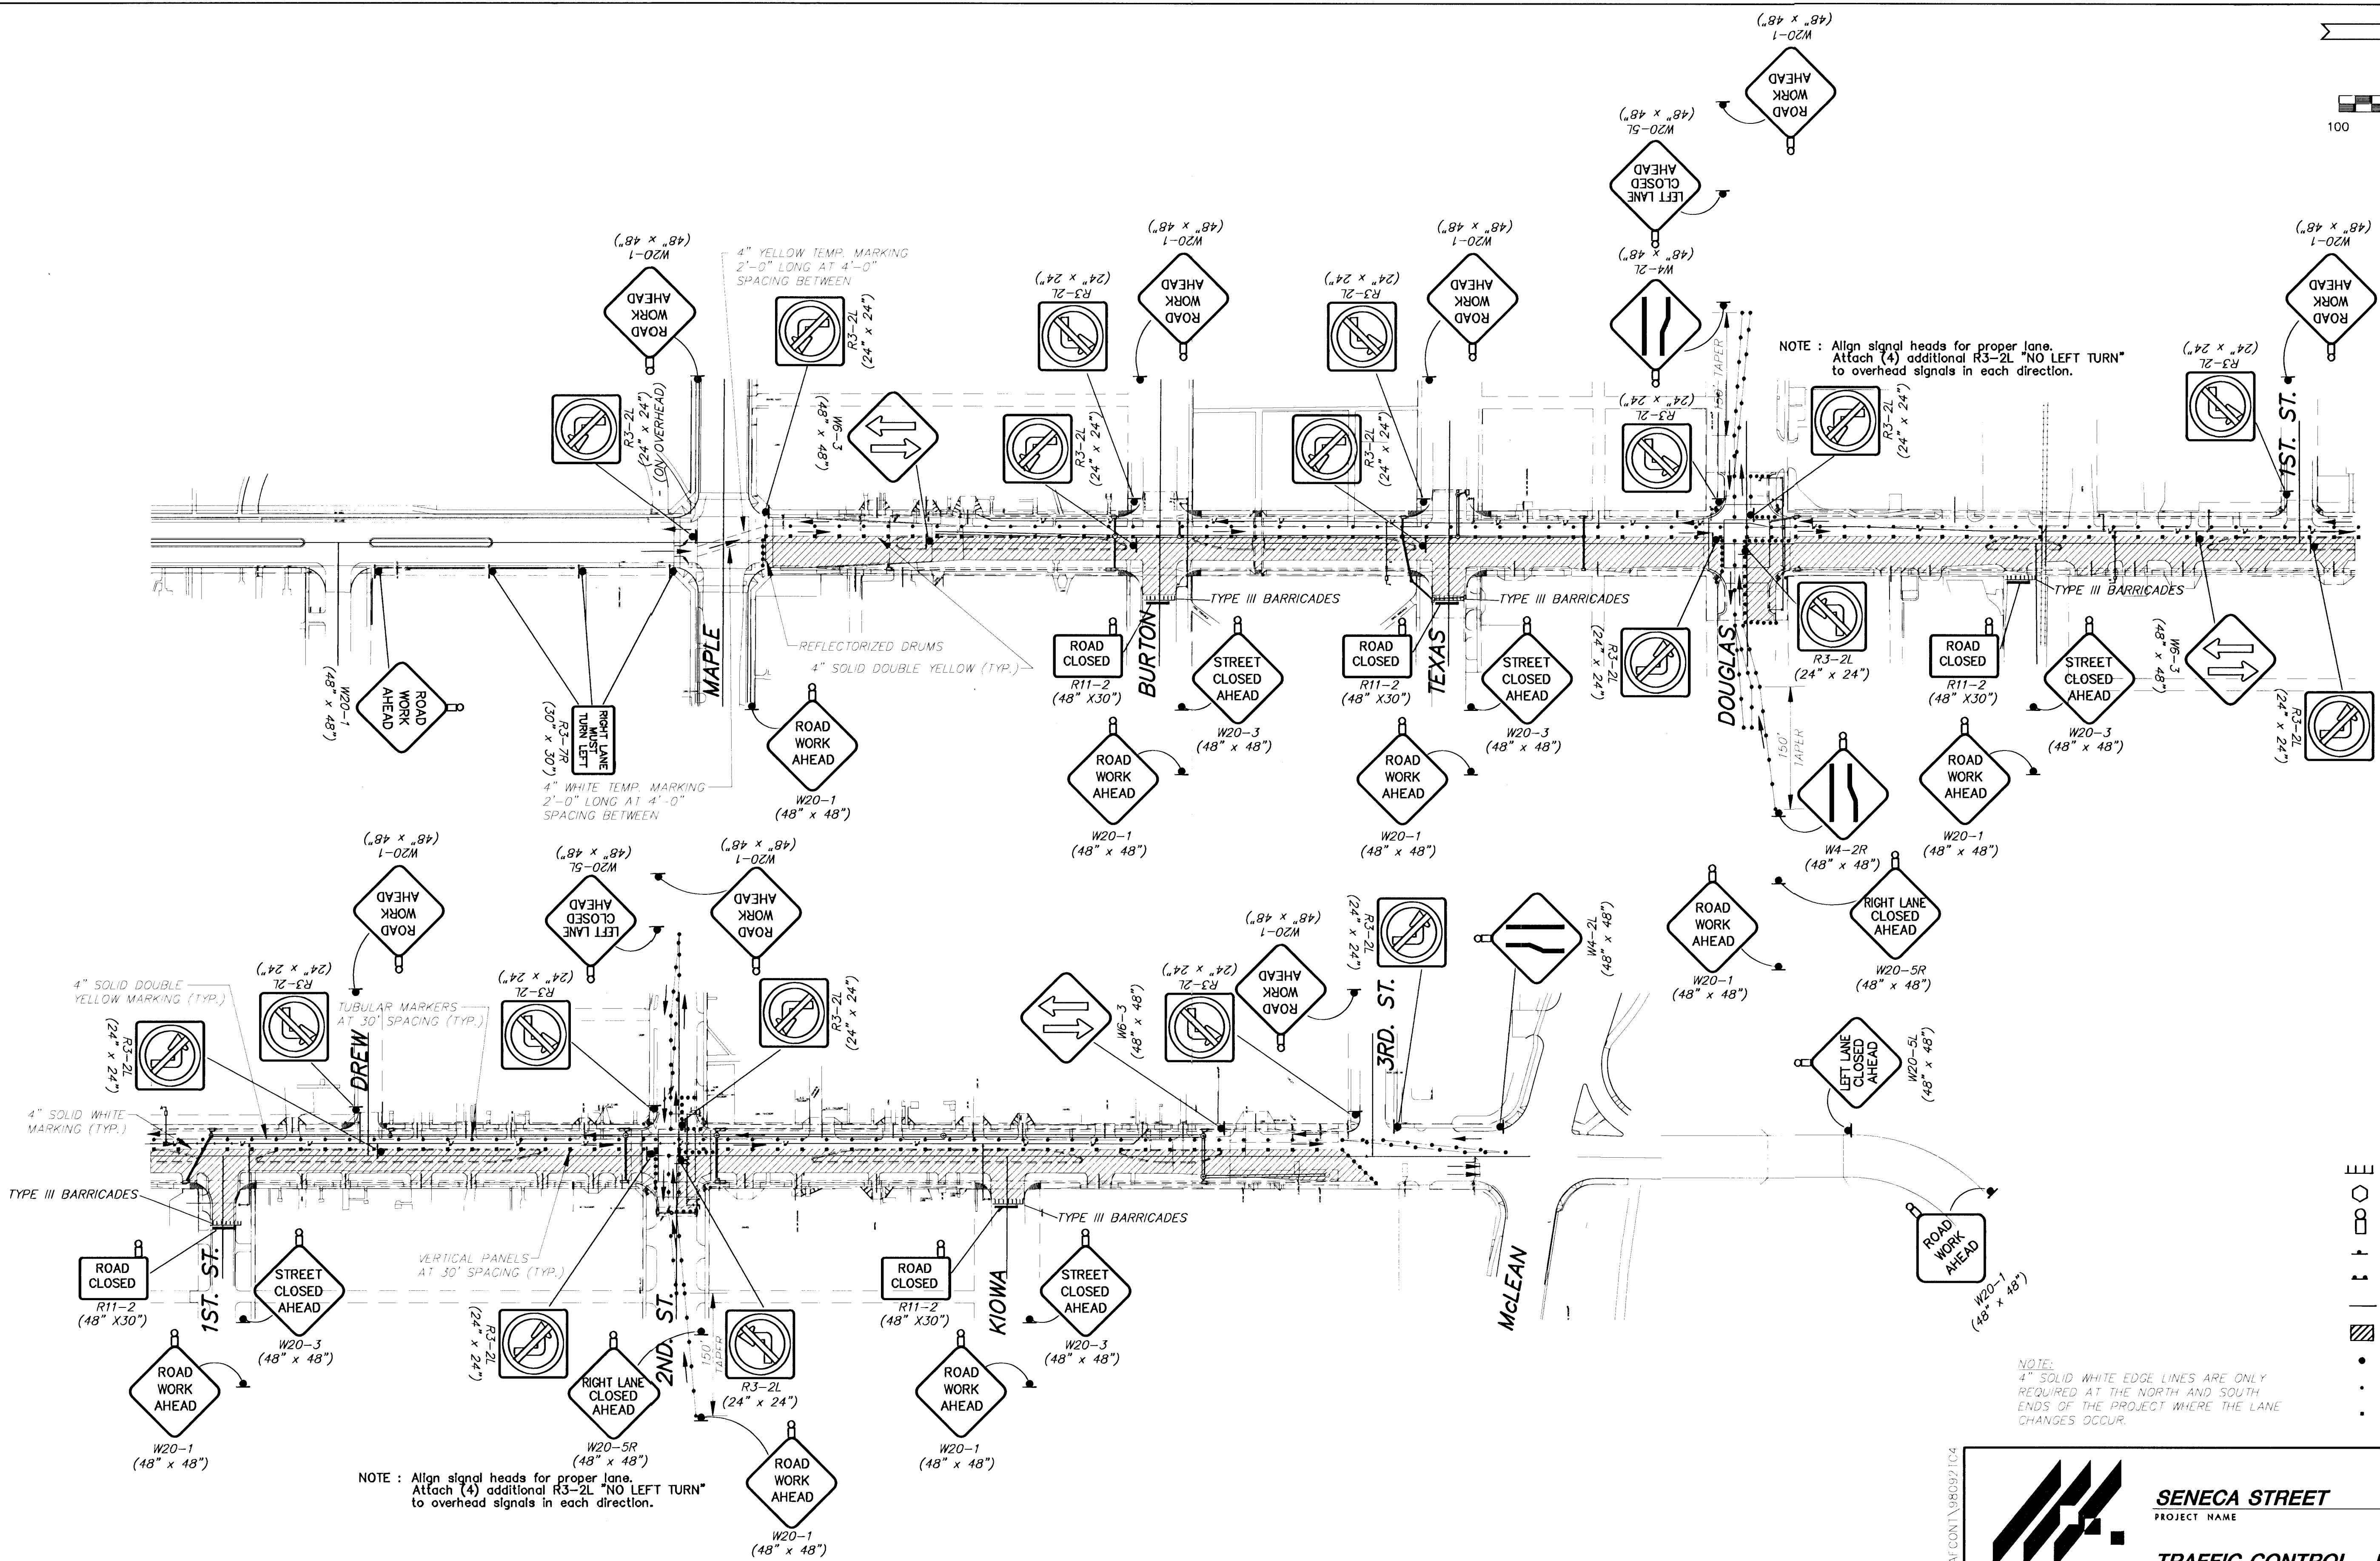


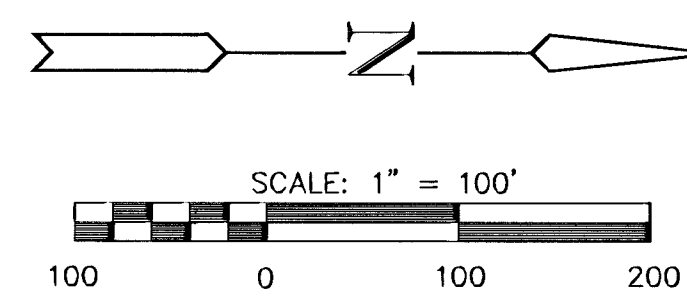

LEGEND

- Type III Barricades with lights
- Mount On Type III Barricade
- Type B Warning Light
- One Post Sign
- Two Post Sign
- Traffic Lane
- Work Area
- Reflectorized Drum
- Tubular Marker
- Vertical Panel

NOTE:
4" SOLID WHITE EDGE LINES ARE ONLY
REQUIRED AT THE NORTH AND SOUTH
ENDS OF THE PROJECT WHERE THE LANE
CHANGES OCCUR.

MKEC
ENGINEERING
CONSULTANTS
411 N. WEBB ROAD
WICHITA, KS. 67206
316-264-9500

SENECA STREET
PROJECT NAME

TRAFFIC CONTROL - PHASE IV
SHEET TITLE

DESIGN BY: MJV	DRAWN BY: GJR	CHECKED BY: GJA
DATE: OCTOBER 2001	JOB NO.: 98092	SHEET/OF: 67 / 87

G:\CIVIL\98092\TRAFFIC\980921c4.dwg Wed Oct 24 17:37:47 2001