


SENECA STREET
PAVING CROSS SECTIONS
SENECA

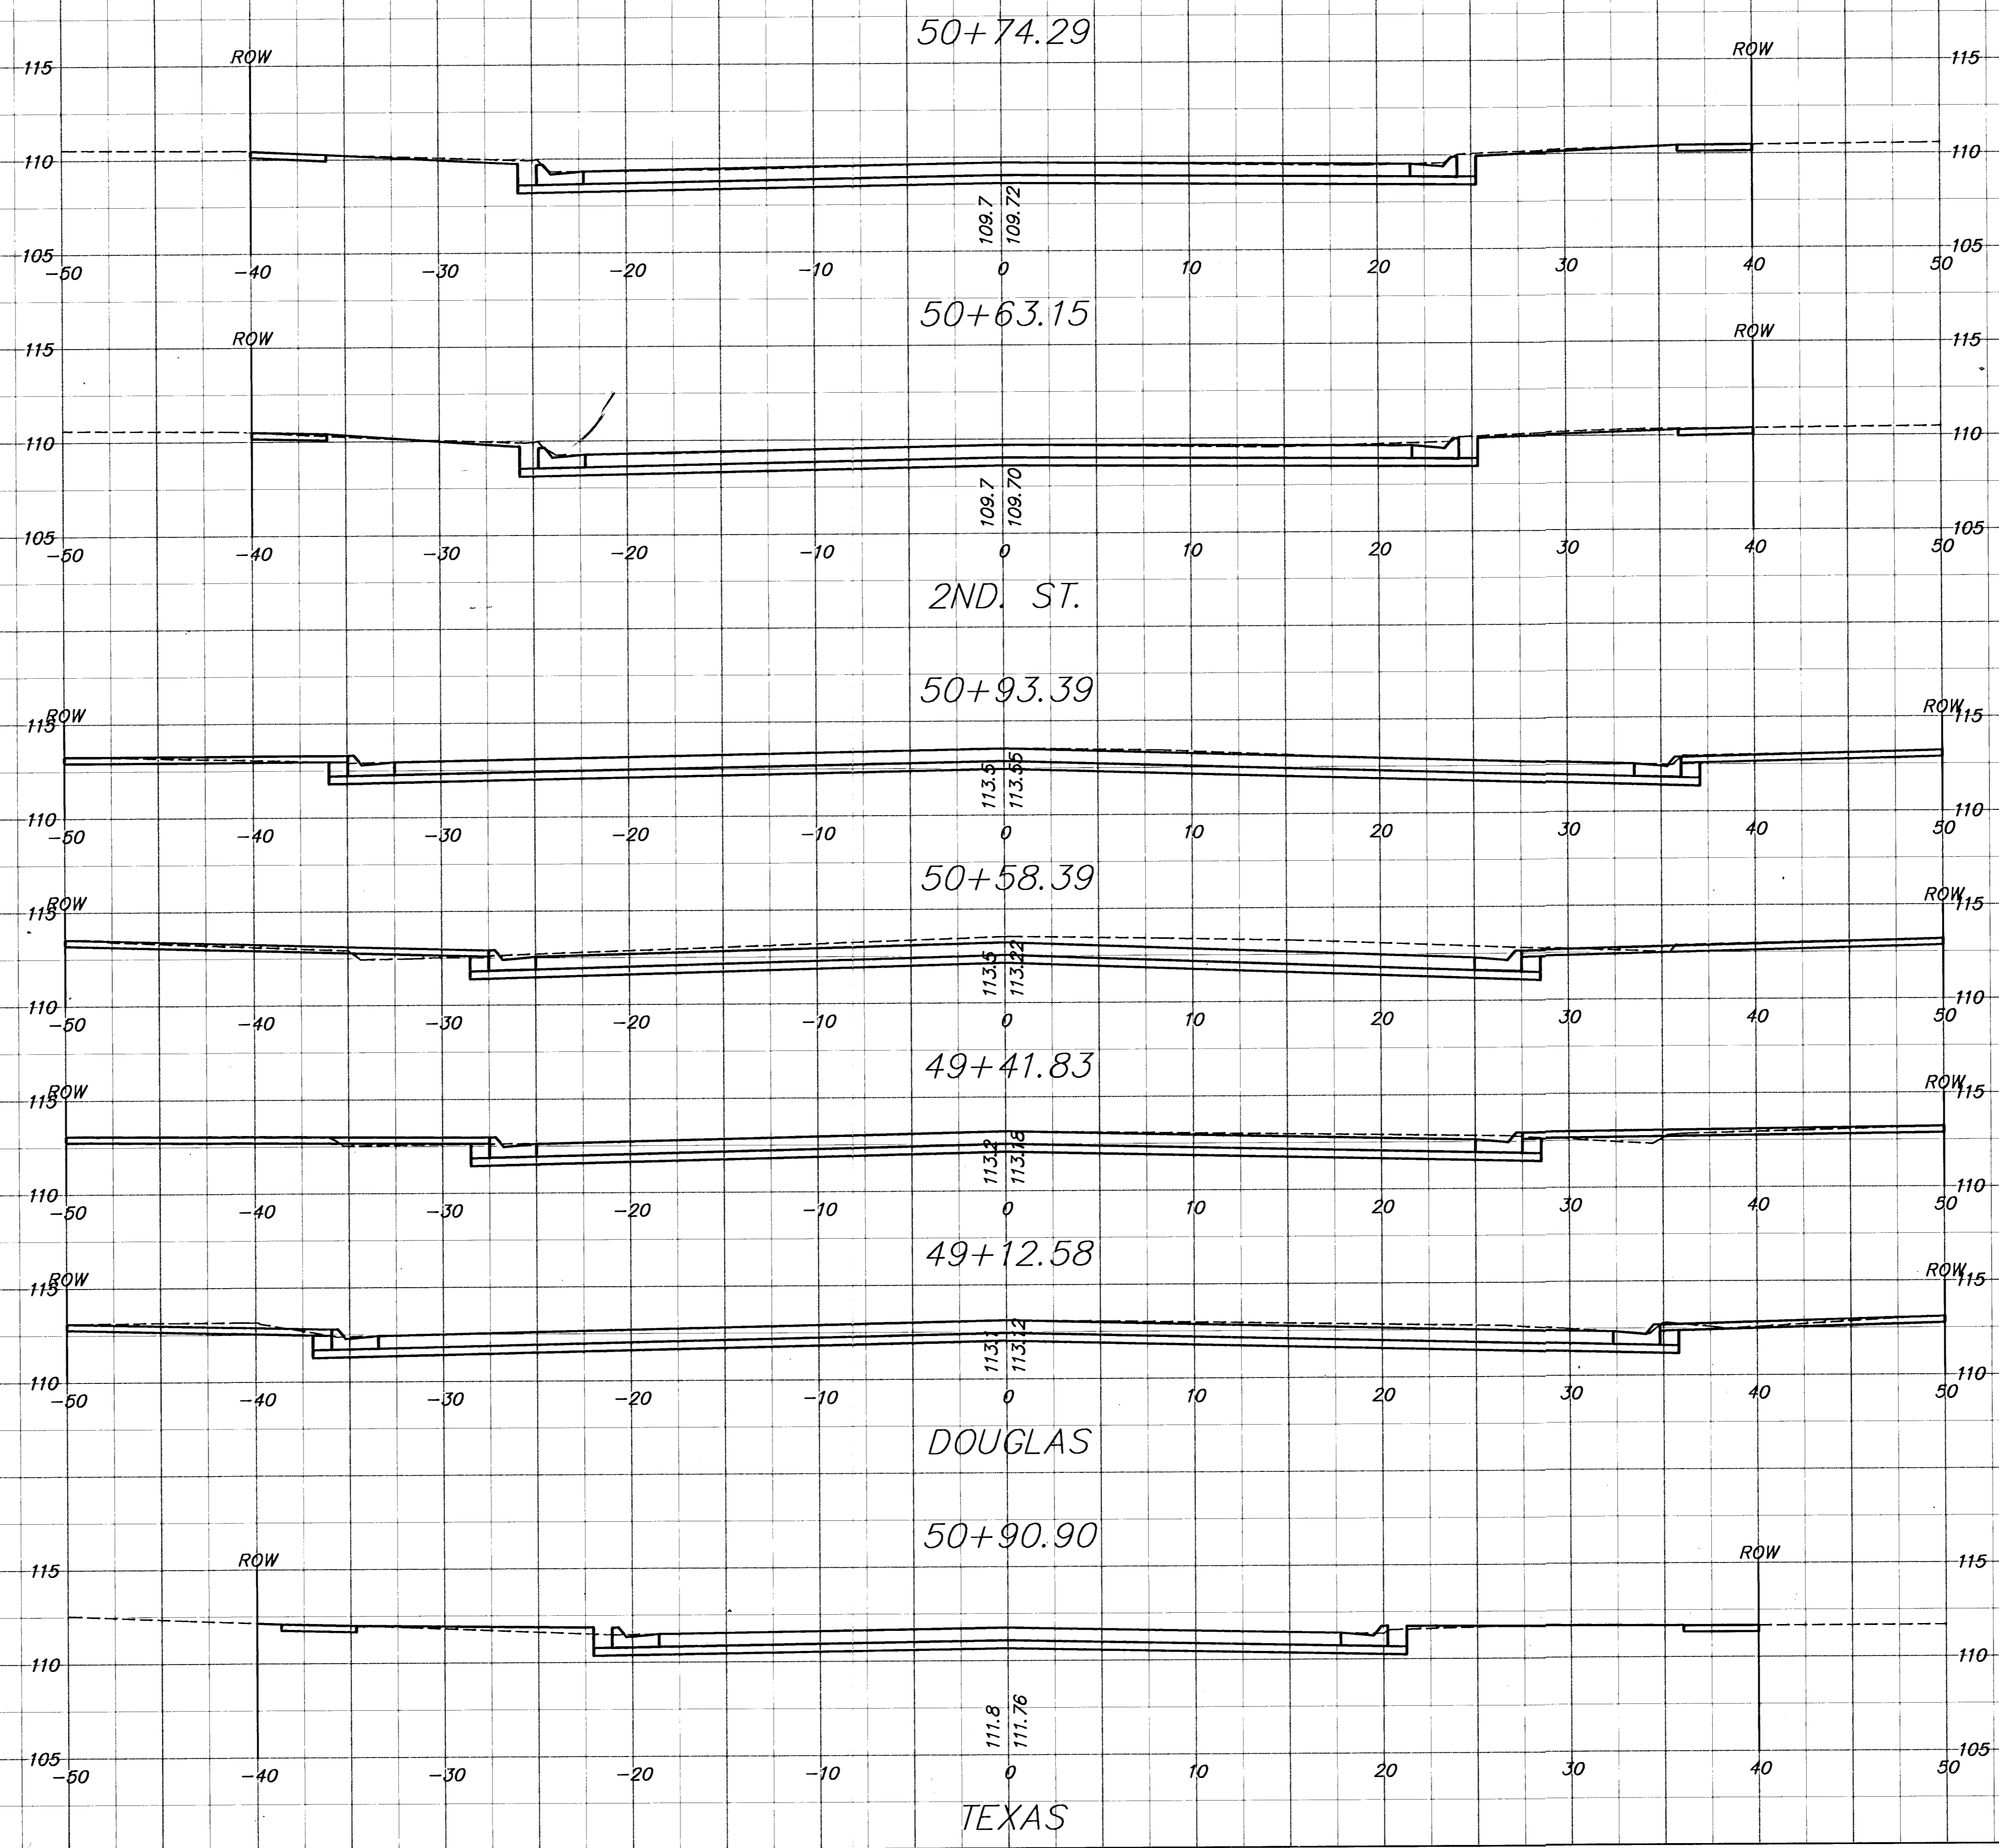

6:\civ\19602\19602\19602\16.dwg Thu Oct 25 12:03:43 2001