
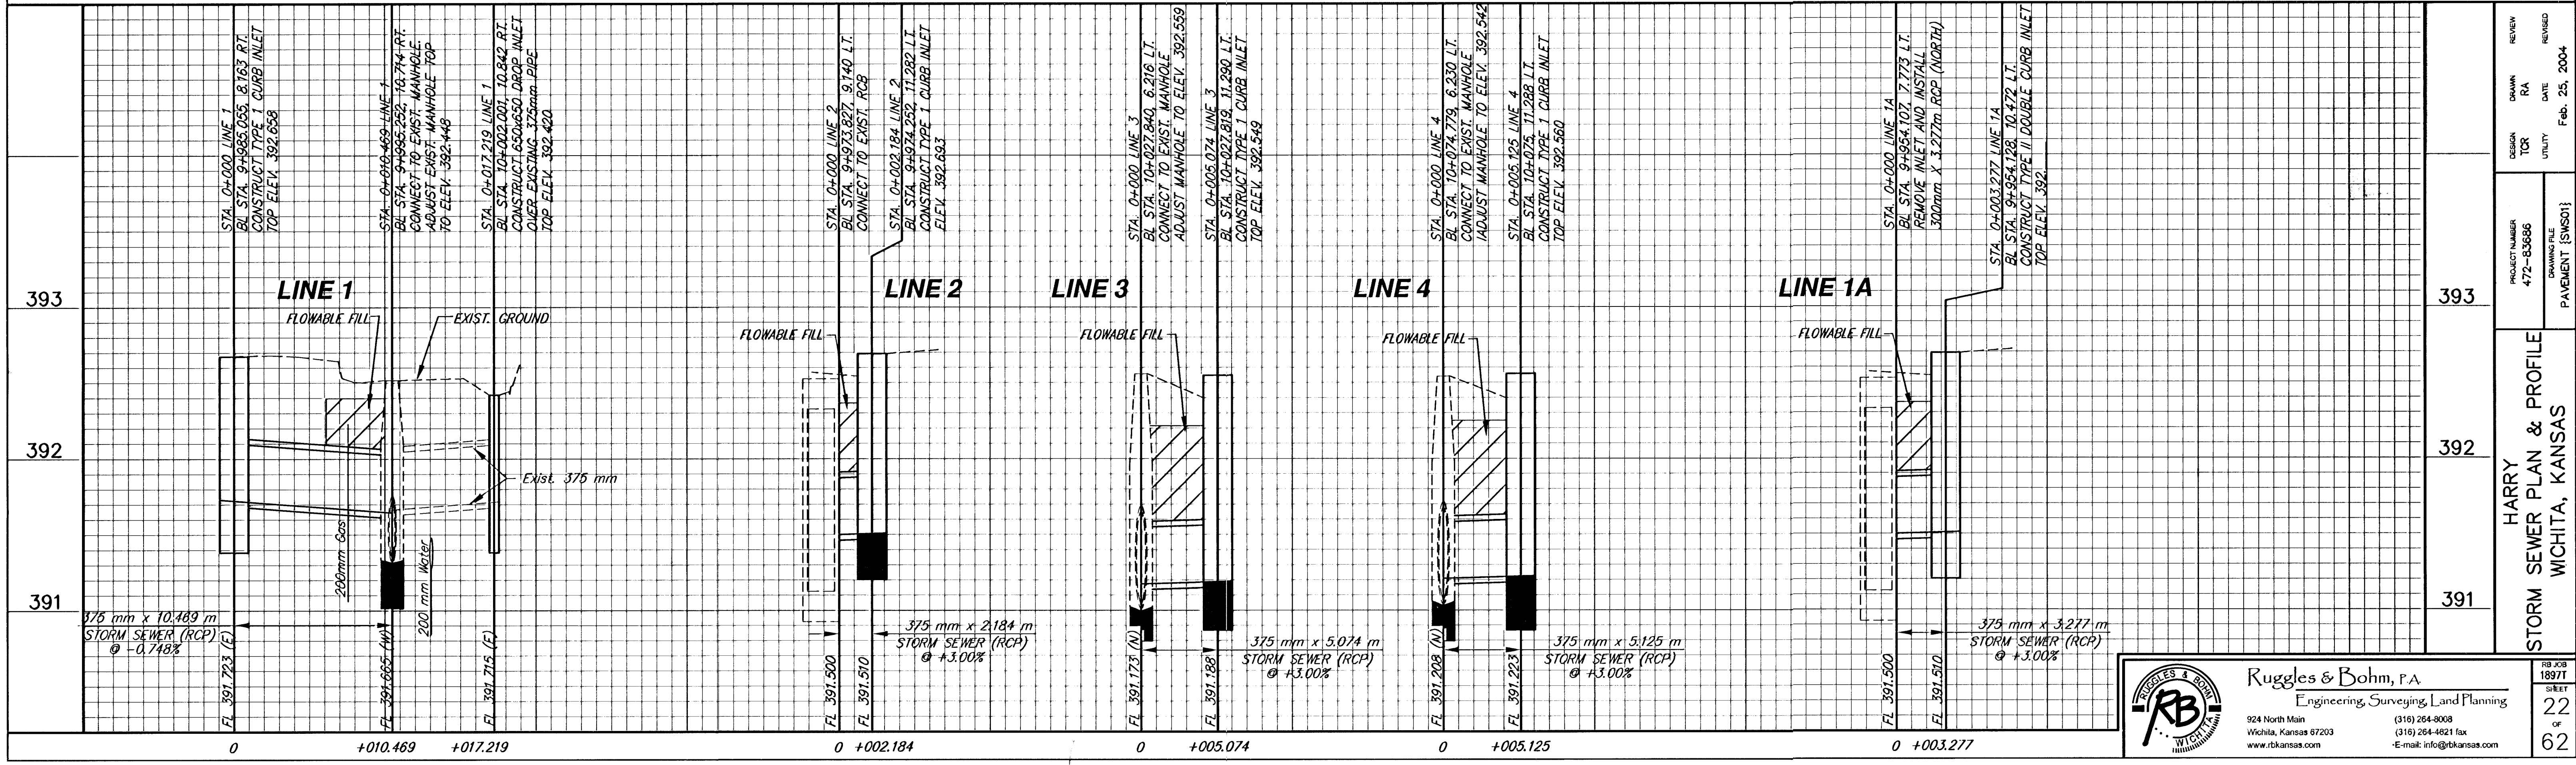


FHWA REGION NO.	STATE	PROJECT NUMBER	FISCAL YEAR	SHEET NUMBER	TOTAL SHEETS
7	KANSAS	87 N-0229-01	2004	22	62

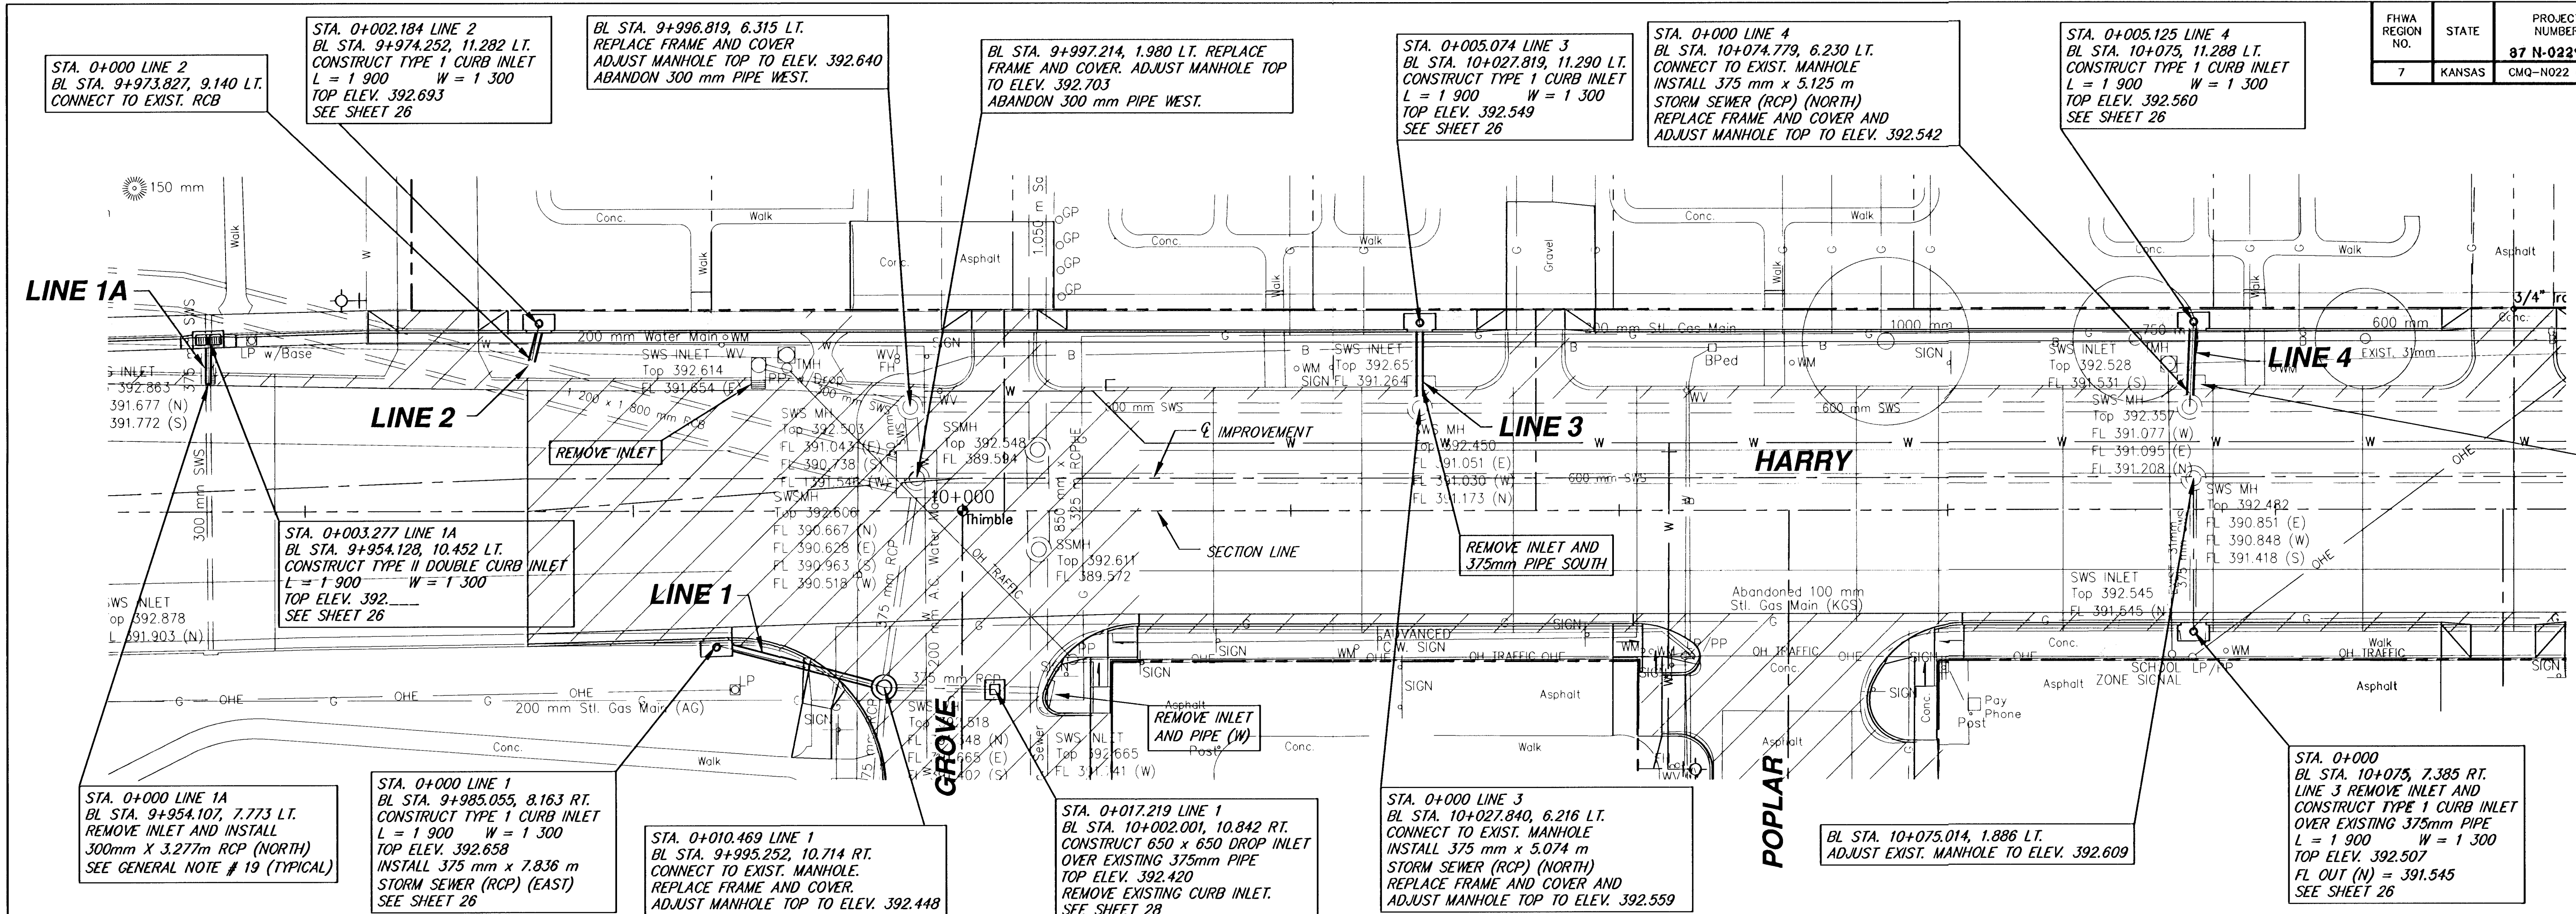

Ruggles & Bohm, P.A.
Engineering, Surveying, Land Planning
924 North Main
Wichita, Kansas 67203
www.rbkansas.com

(316) 264-8008
(316) 264-4621 fax
E-mail: info@rbkansas.com

HARRY STORM SEWER PLAN & PROFILE WICHITA, KANSAS

PROJECT NUMBER: 472-53686
DRAWING FILE: PAYMENT (SWSD)

DESIGN: TOR
RA: DATE: Feb. 25, 2004
REVIEW: RA
REVISED: DATE

RB JOB 18971
SHEET 22 OF 62