



POWER POLE DETAILS

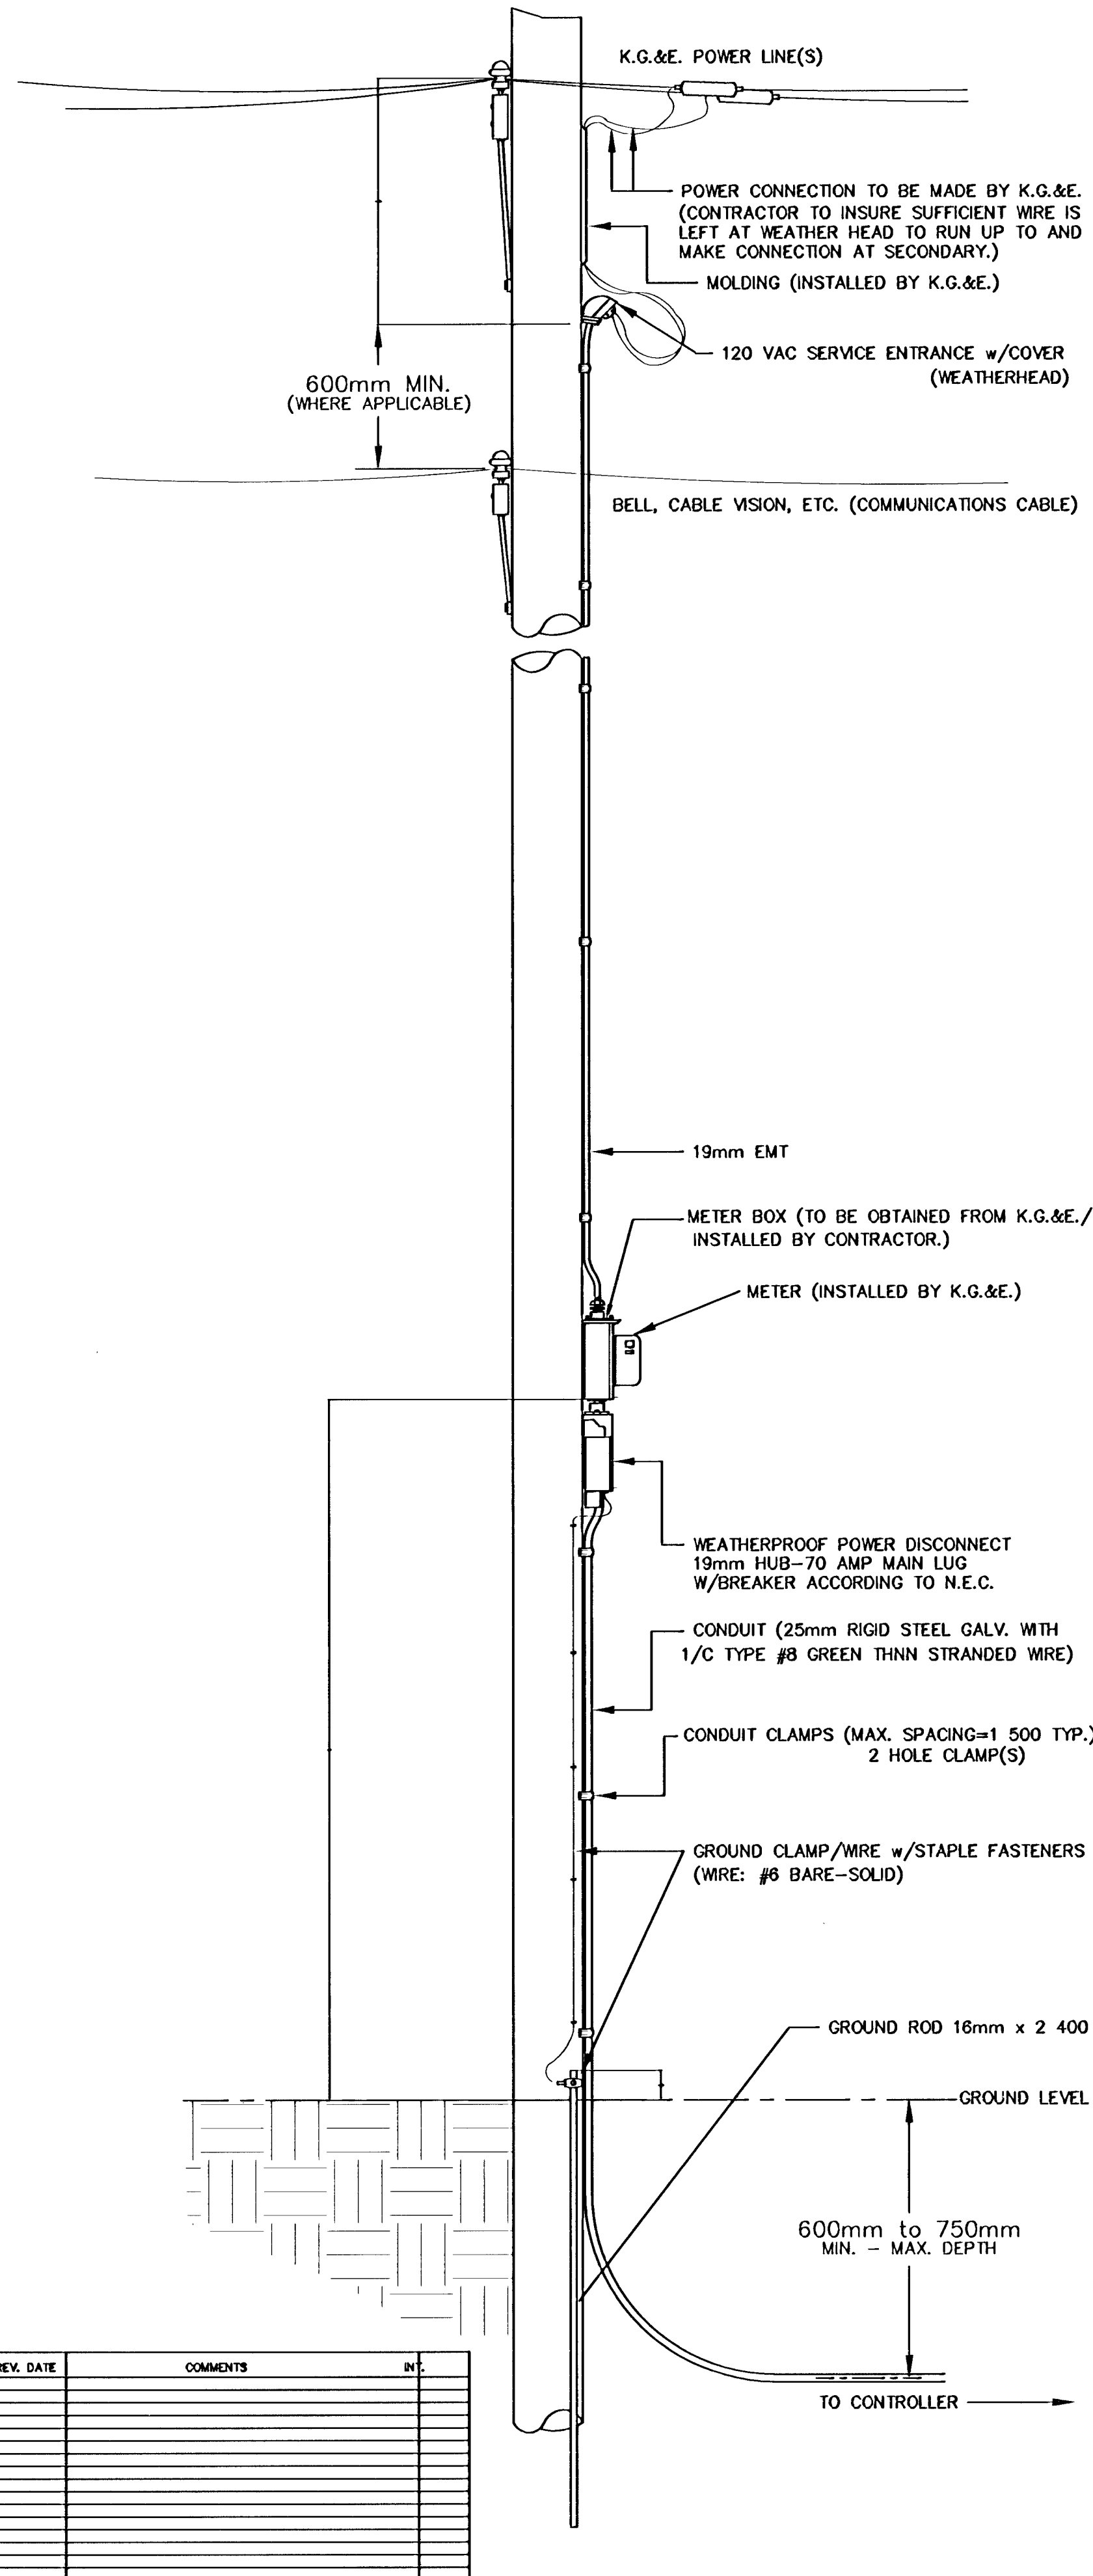


SPANWIRE ASSEMBLY DETAILS

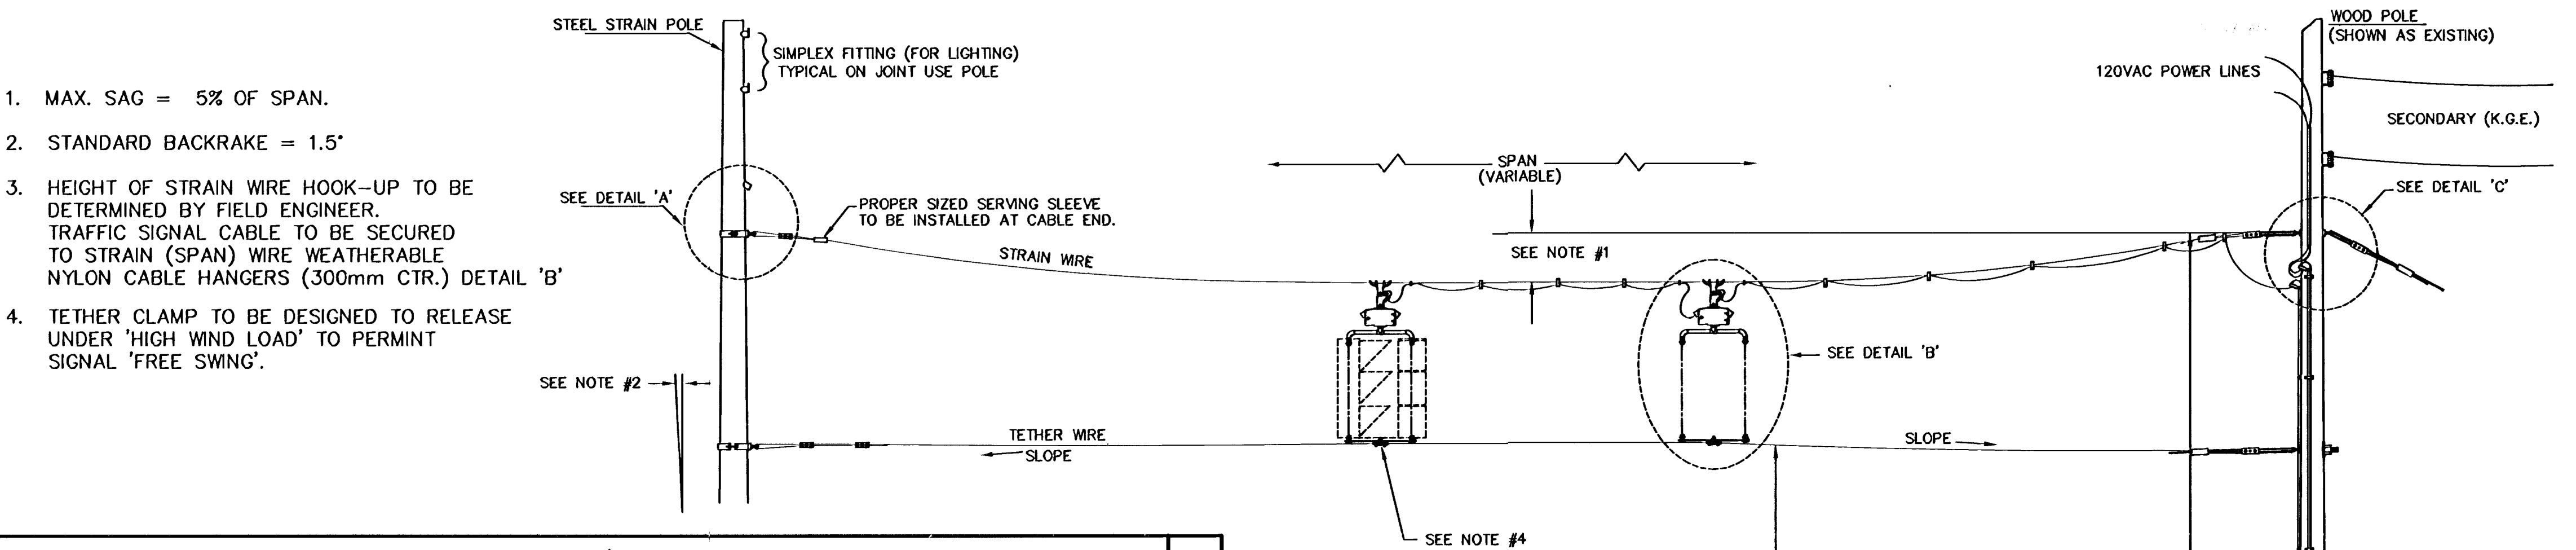


METER BOX & POWER DISCONNECT DETAILS


NOTE:
* TO BE MARKED WITH WHITE TAPE

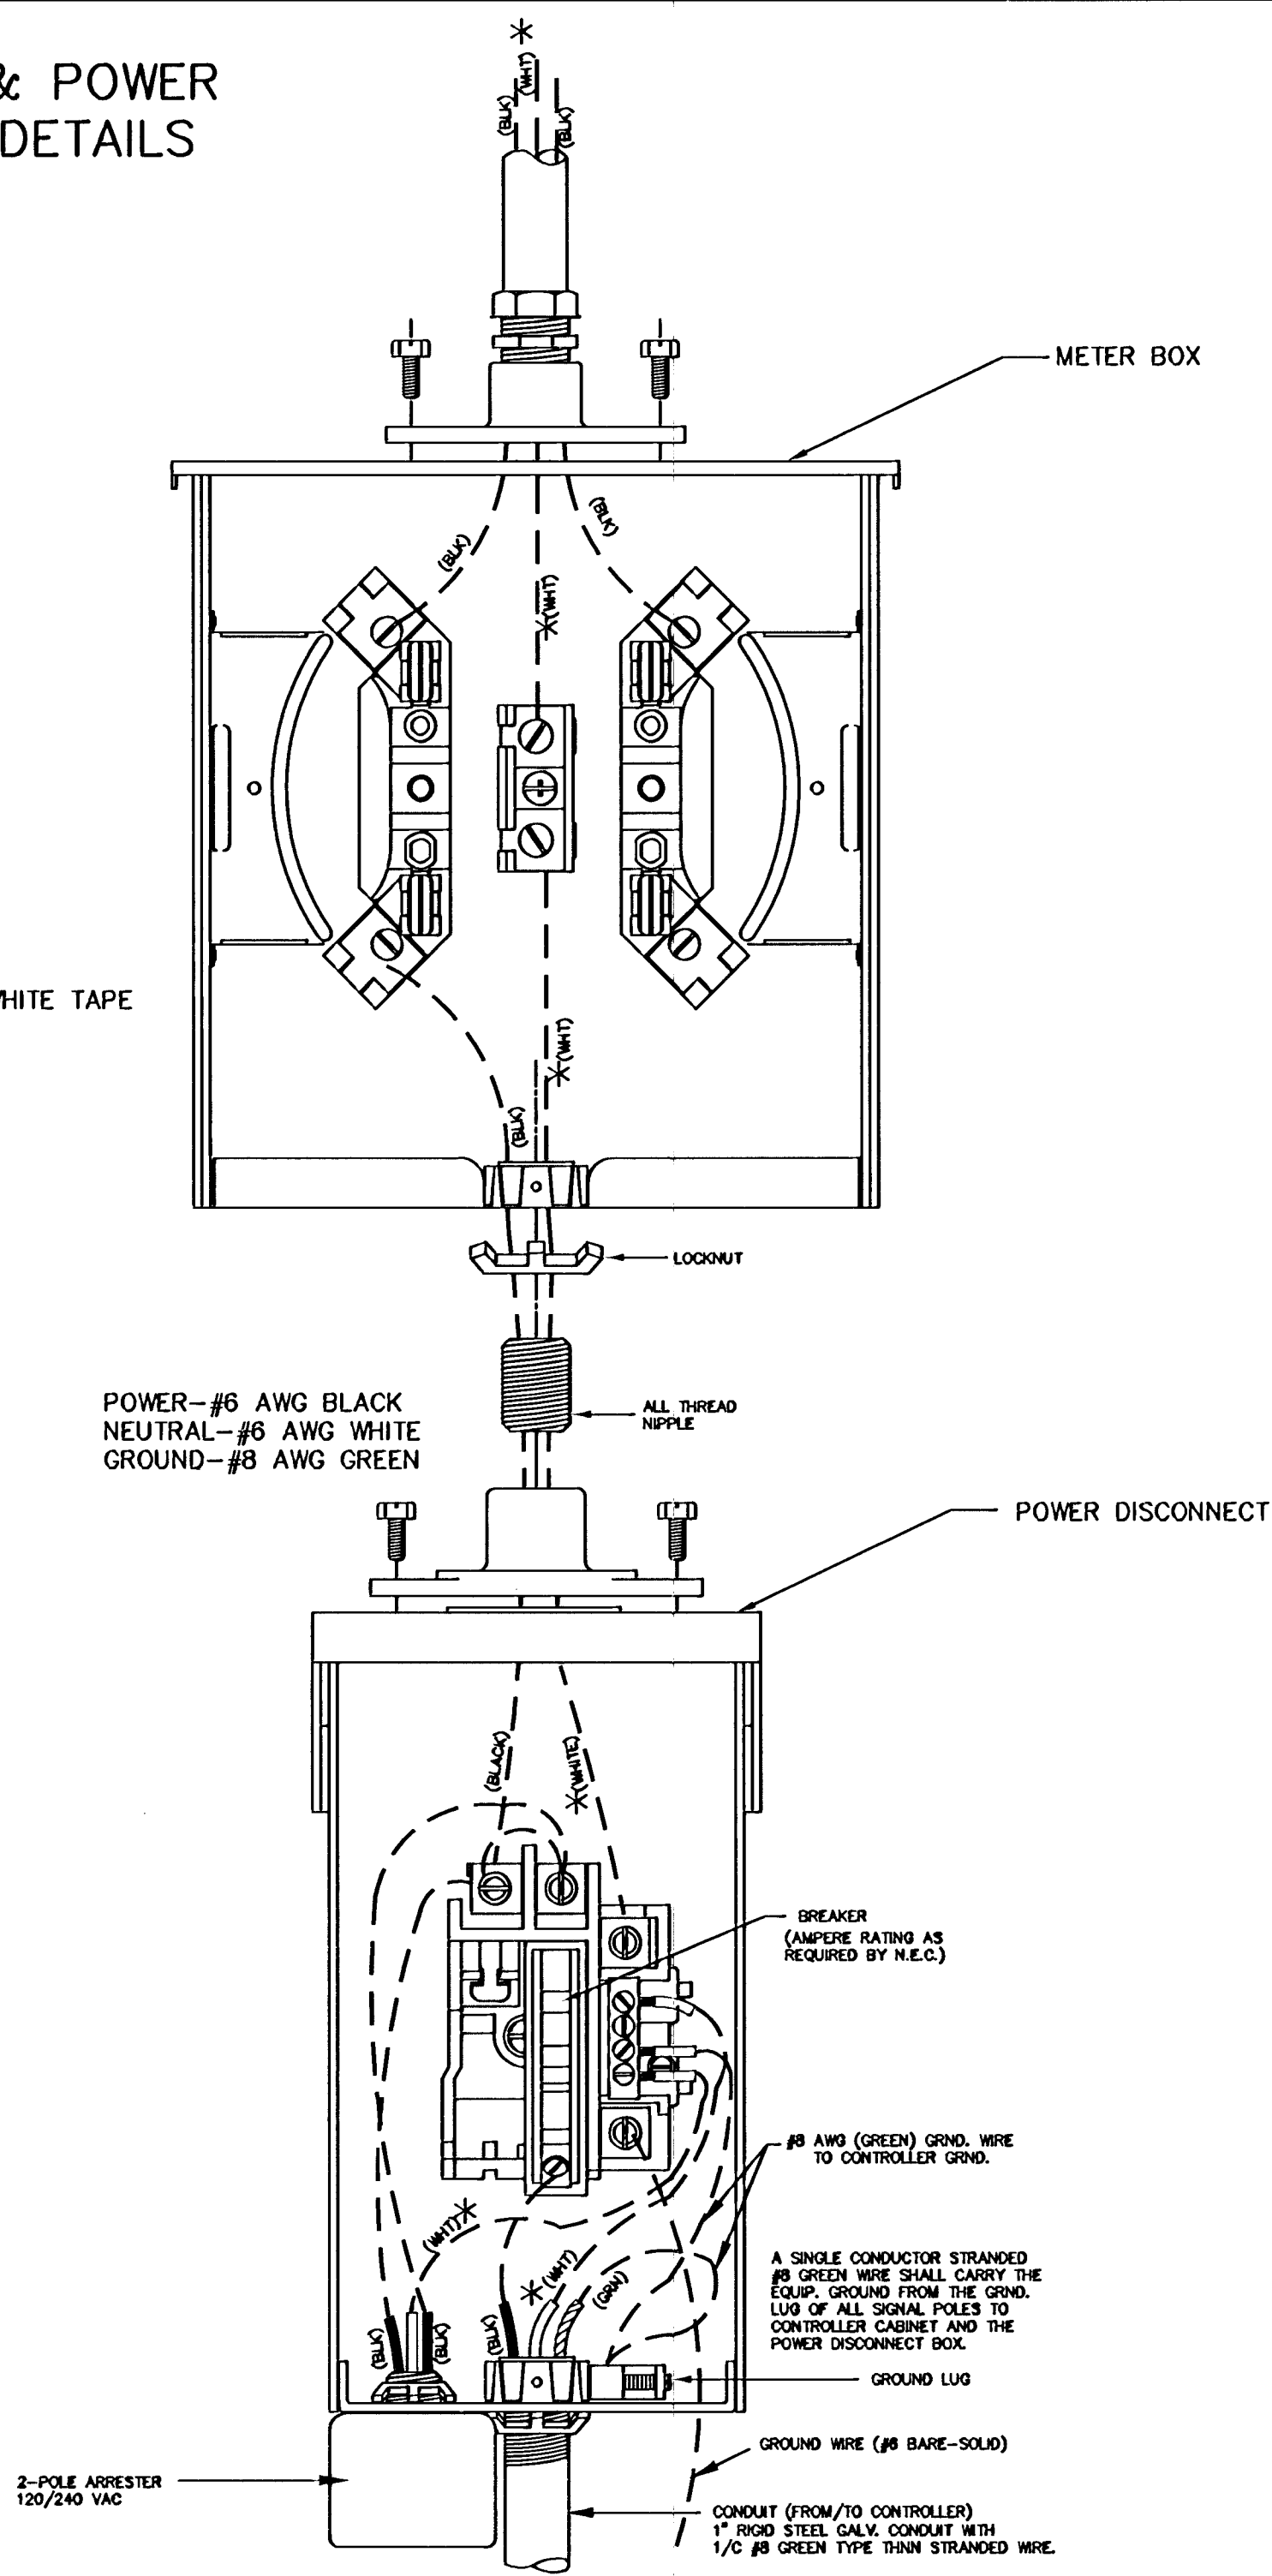



STRAIN POLE ASSEMBLY

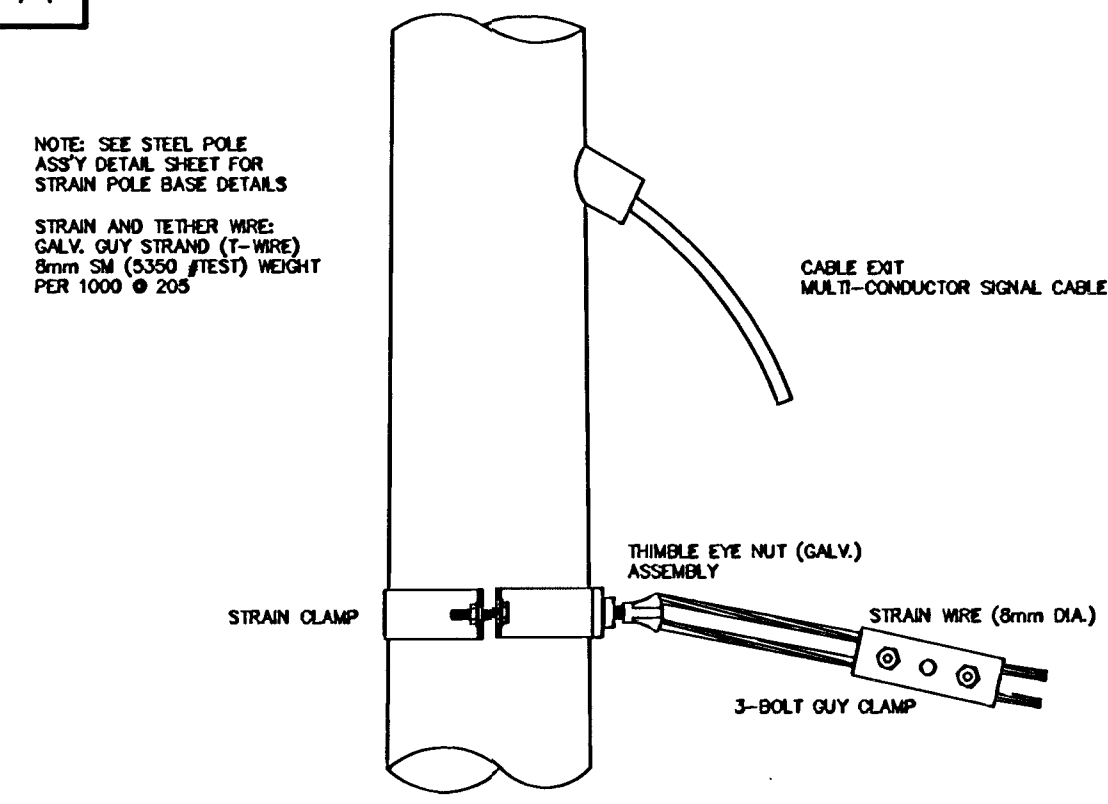

SIGNAL BRACKET ASSEMBLY DETAILS

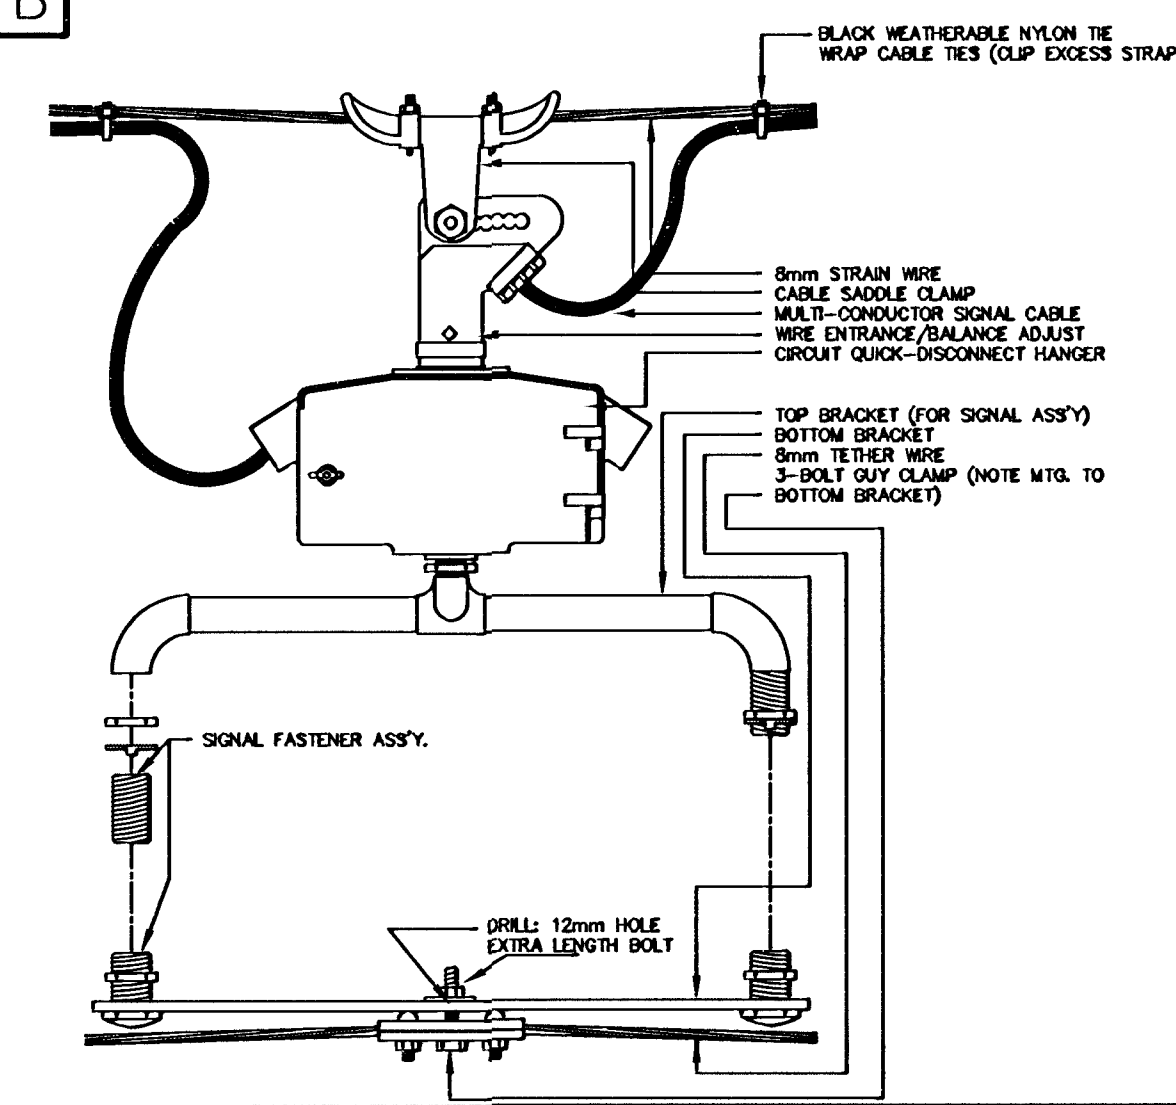

WOOD POLE ASSEMBLY DETAILS

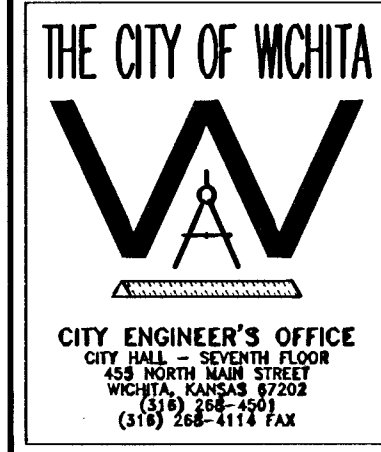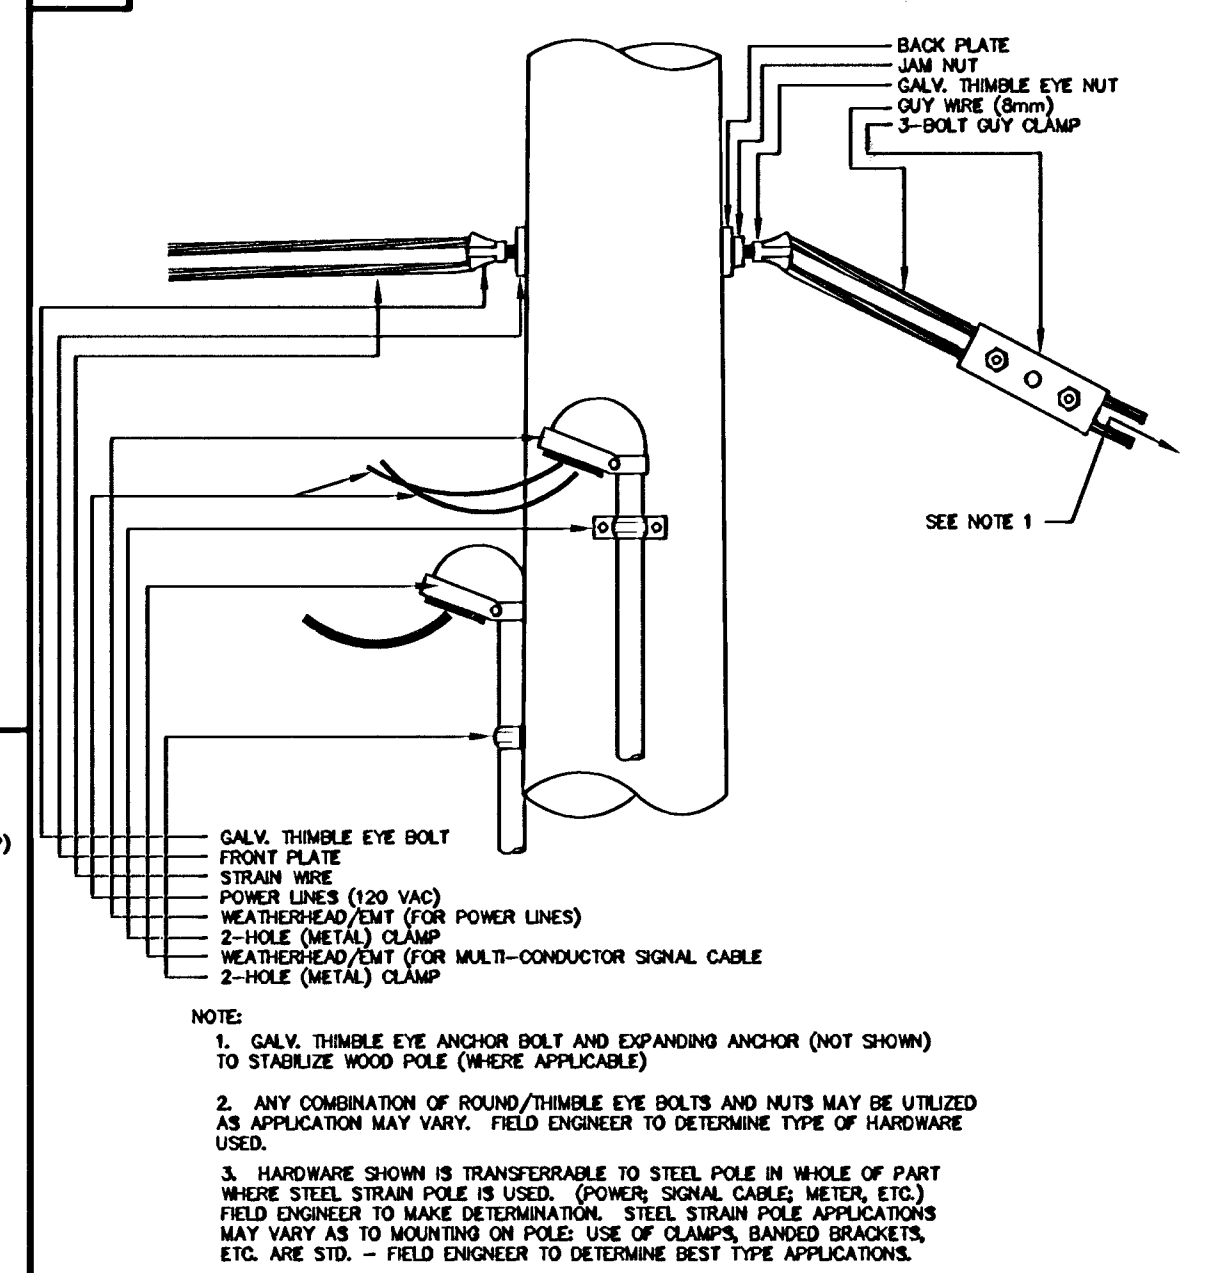

POWER POLE AND SPAN POLE ASSEMBLY DETAILS

M. E. LINDEBAK P.E. - CITY ENGINEER

PROJECT NUMBER 472-83686

DATE FEB 96

SHEET 44 OF 62